


Do not scale from this drawing.
Dimensions are to be verified on site prior to construction.

Notes

KEY:

- 1) New lead dormer covering
- 2) Glass roof lantern (see drawing 4134-P.30)

Generally, strip back roof tiles, take up asphalt gutter coverings, carry out necessary repairs, relay tiles and renew asphalt gutter coverings

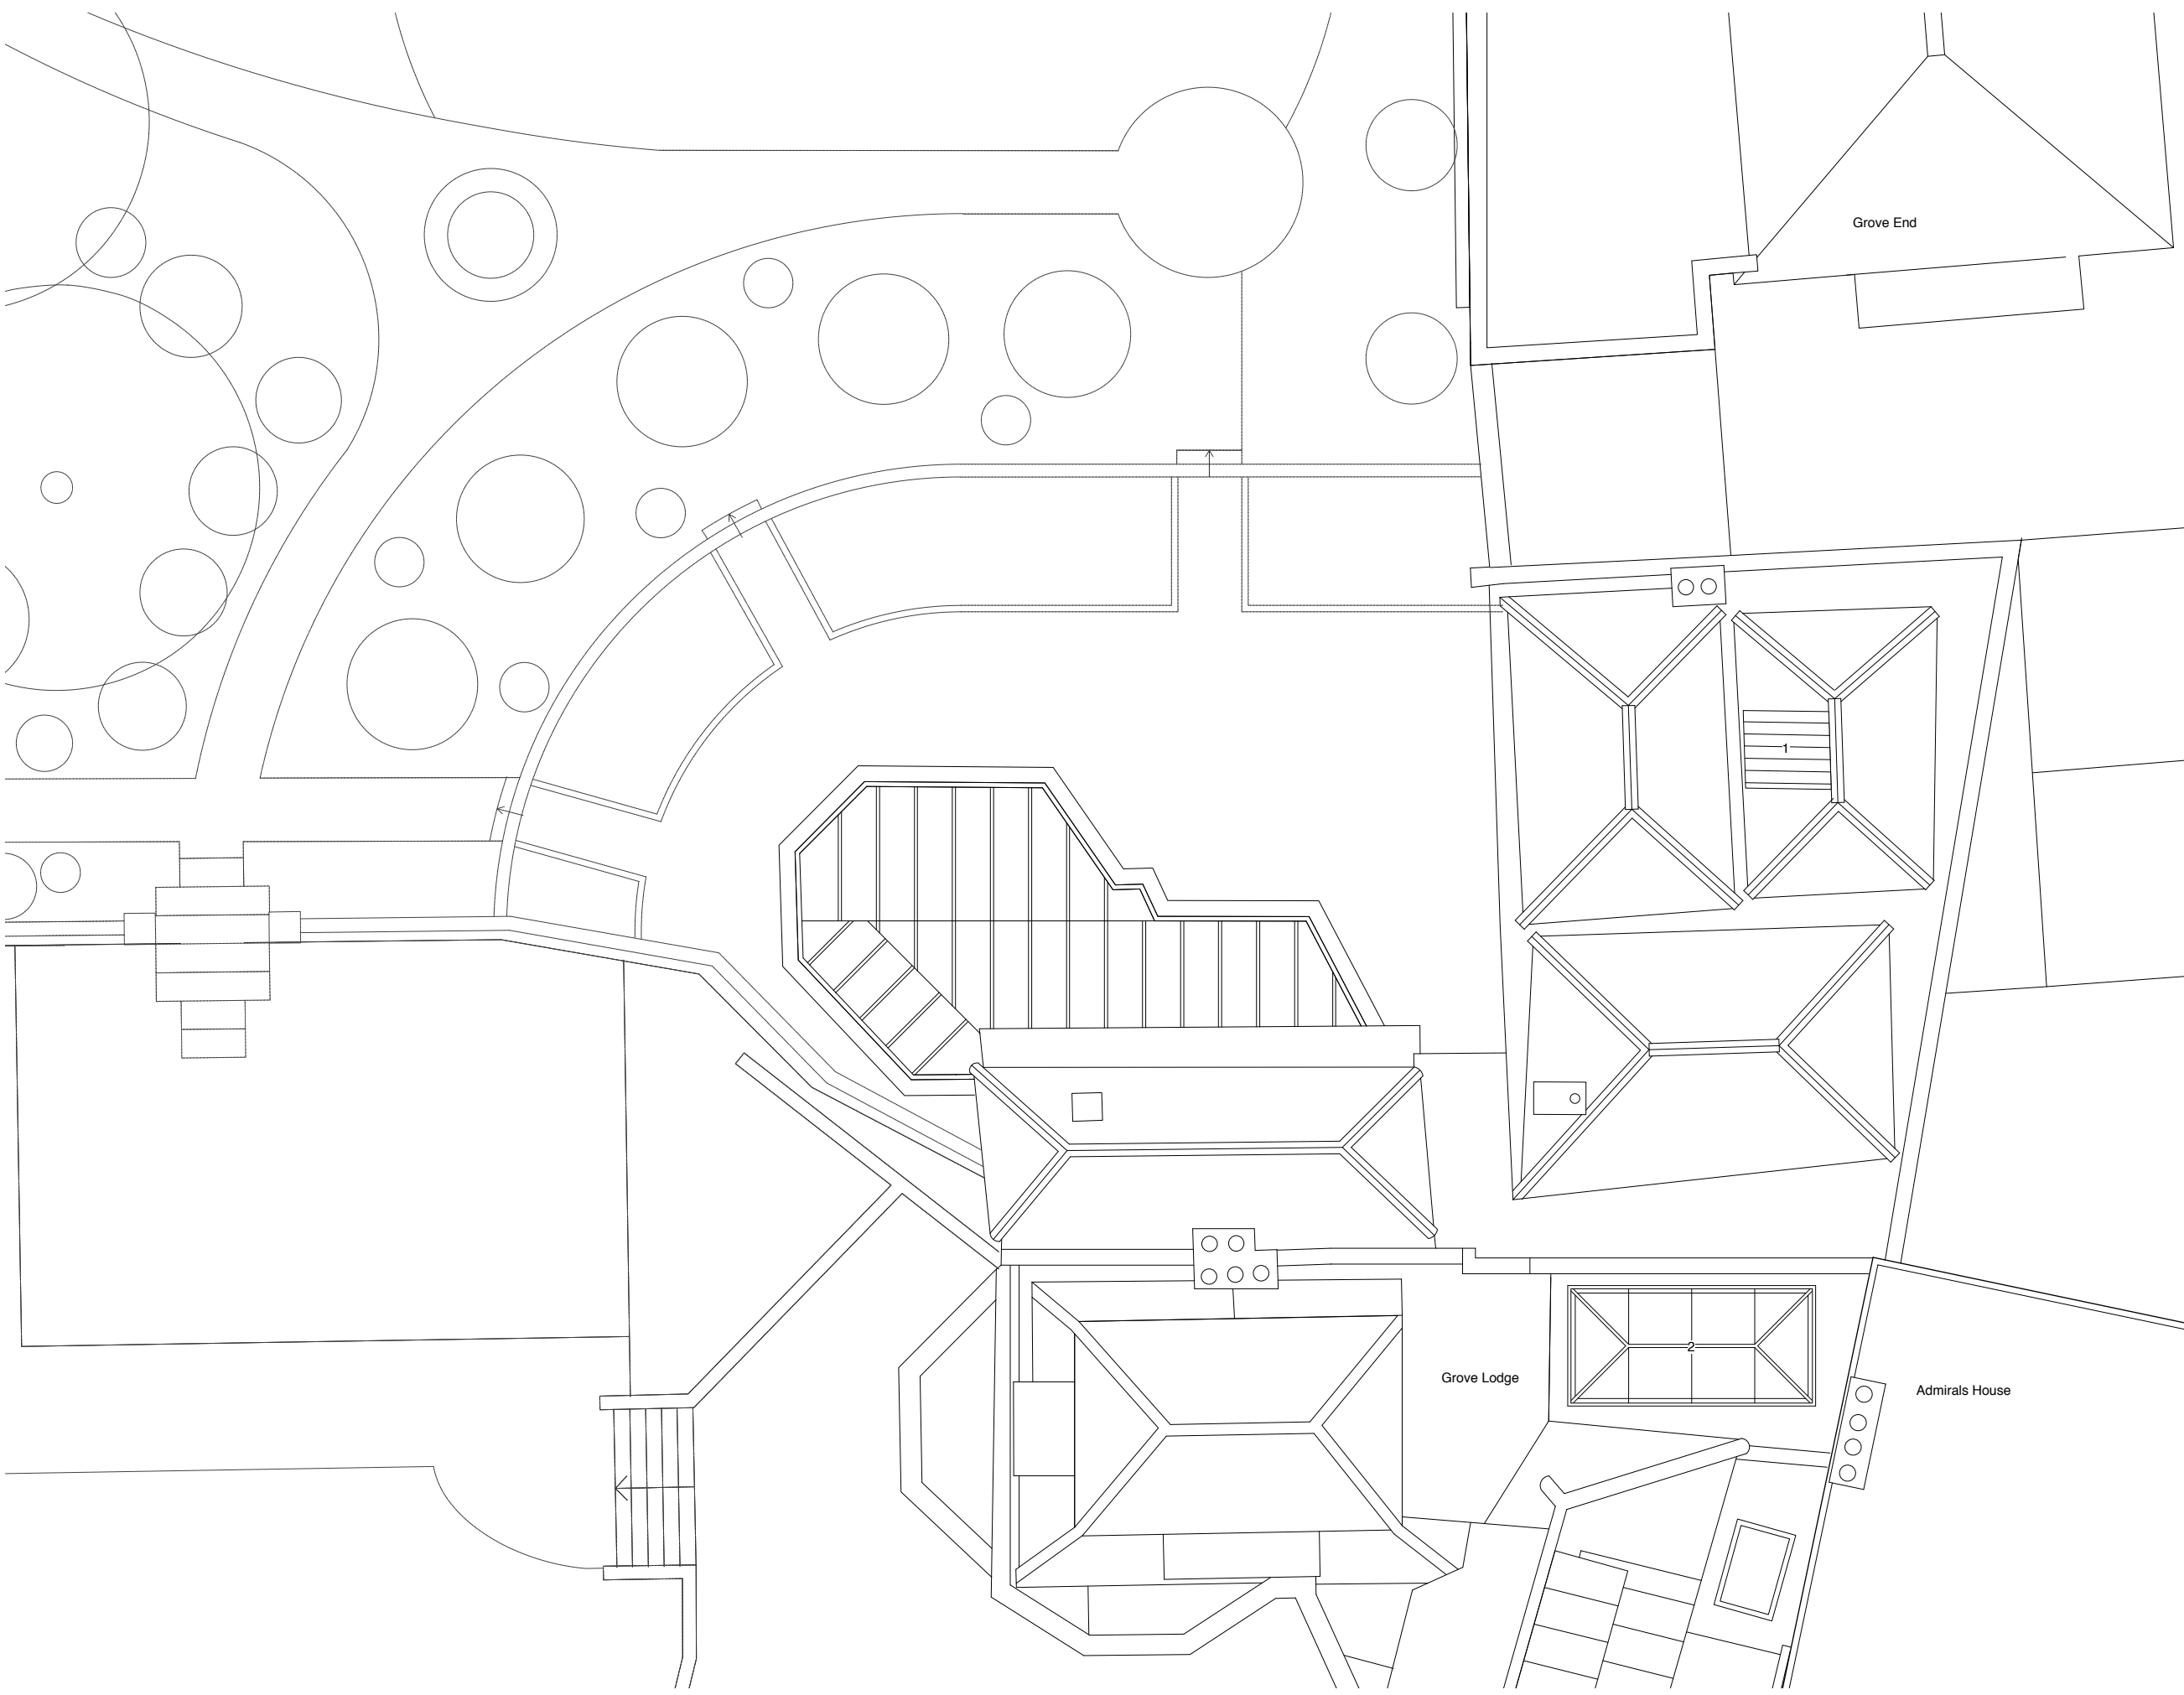

A. 11.10.21.
Eaves to kitchen area extended

4orm

1-5 Offord Street London N1 1DH
020 7183 7045

studio@4orm.co.uk
www.4orm.co.uk

In association with
HANS VERSTUYFT ARCHITECTEN

Project
**Netley Cottage and
Grove Lodge**

Drawing Title
**Proposed Roof
Plan**

Drawing Status
PLANNING

| Date | Scale @ A1 | Drawn |
|-----------|------------|-------|
| June 2021 | 1:50 | JW |

Drawing Number
4134-P.05_A

