


Ordnance Survey, © Crown copyright and database rights 2020 OS 100042766

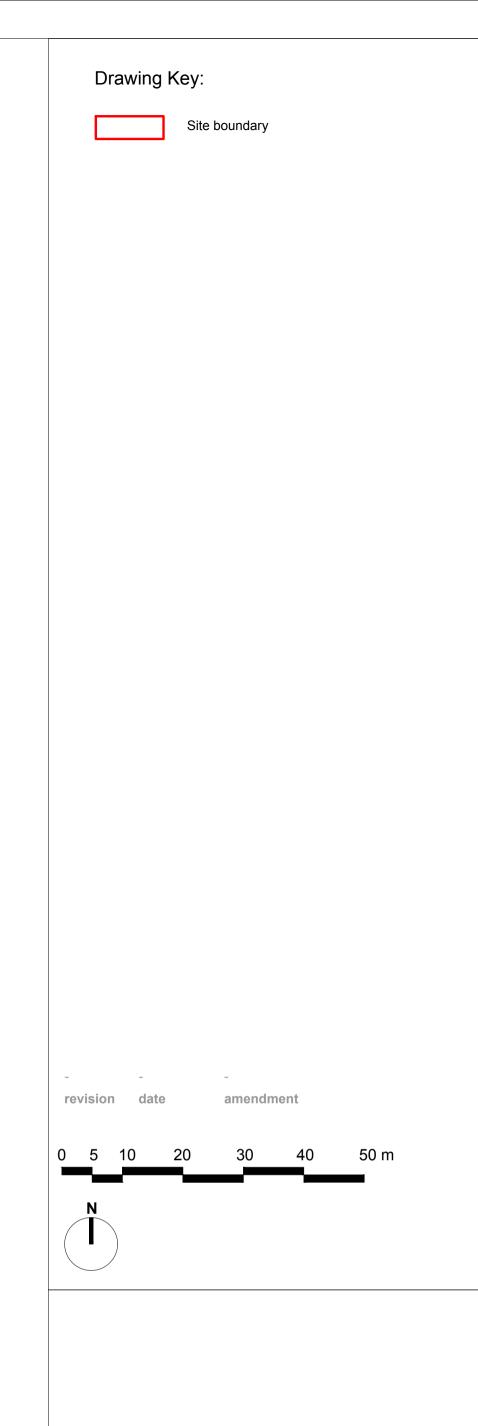

SG/A SEDICIGRADI ARCHITECTS

SG/A Sedicigradi Architects Ltd 27 Luna House, 37 Bermondsey Wall West, SE16 4RN +44 (0) 7400 871024 | www.sg-a.uk

DO NOT SCALE FROM THIS DRAWING. - All areas provided are intended for illustrative purposes only.

- SG/A advise that the validity of all quantities and numbers be subject to a detailed check, audit and sign off by an RICS chartered surveyor. - SG/A do not accept any liability for decisions or actions derived from interpretation,

extrapolation or use of the areas information shown. - All dimensions to be checked onsite by the Contractor and such dimensions to be

- Drawing to be read in conjunction with Structural design, MEP design and other

consultants drawings. - Contractor to notify the Architect of any discrepancies between site conditions and

the information show on this drawing. - Report all drawings error and omissions to the Architect.

- All dimensions in millimeters unless noted otherwise. - If in doubt ask Contract Administrator.

© SG/A Sedicigradi Architects Ltd

87C ST AUGUSTINE'S ROAD

drawing	title
LOCATI	ON PLAN

status	PLANNING		
scale	1:625 @ A1	1:1250 @ A3	
job no.	drawing no.		revision
S097	A-P0001		_