


13 Chalk Farm Road

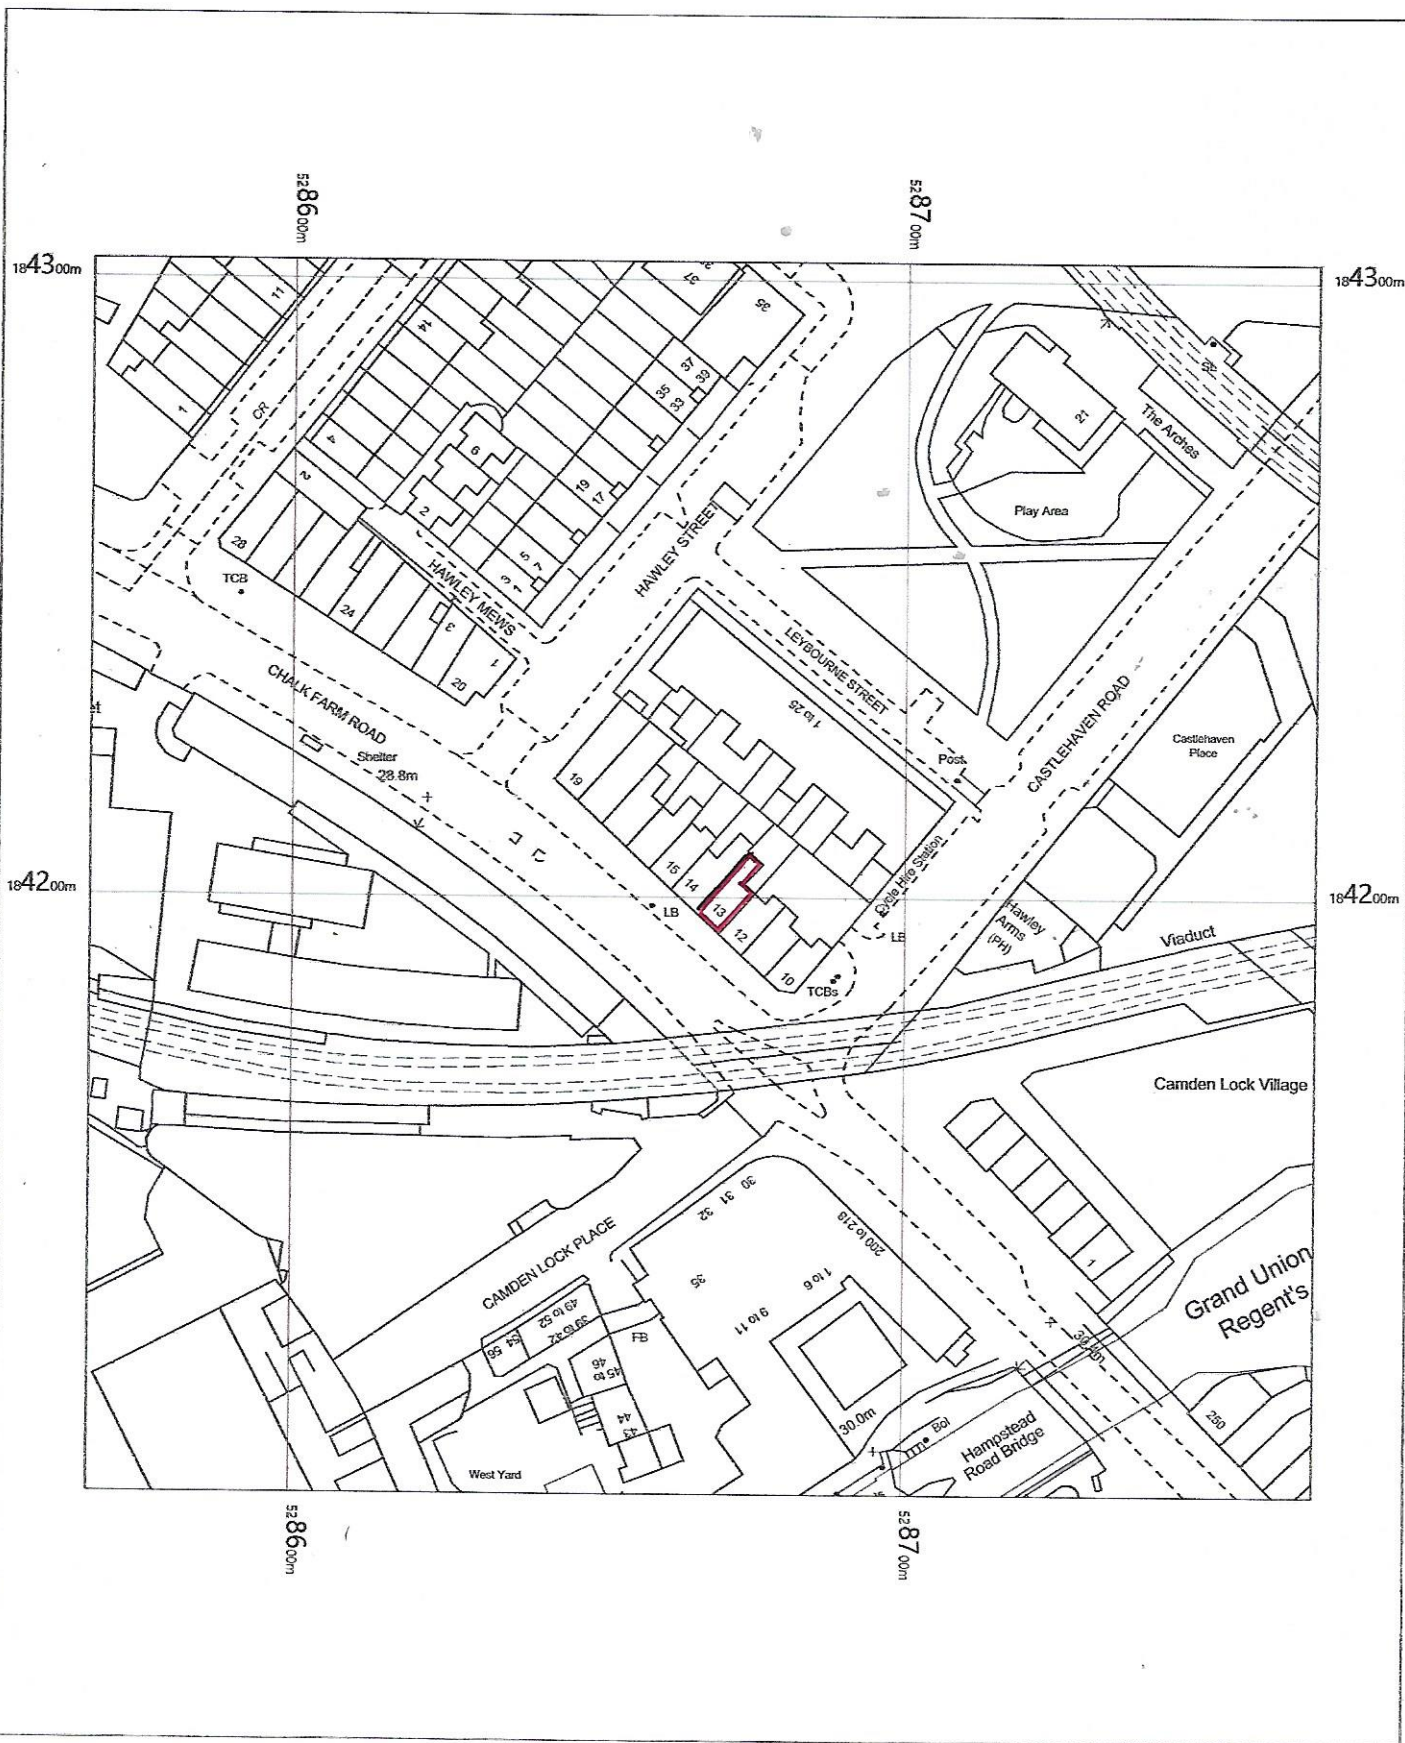

OS MasterMap 1250/2500/10000 scale
Wednesday, August 25, 2021, ID: BLJT-00986323
www.planningapplicationmaps.co.uk

1:1250 scale print at A4, Centre: 528667 E, 184203 N

©Crown Copyright Ordnance Survey. Licence no. 100051661

