


Perforated metal upstand to retain soil - finish to be powder coated same colour as the crital door frames.


Heritage gutter profile - powder coated to same colour finish as the crital door frames

Mild Steel Fasia panel - powder coated to match crital door frames


Crital Door Frames

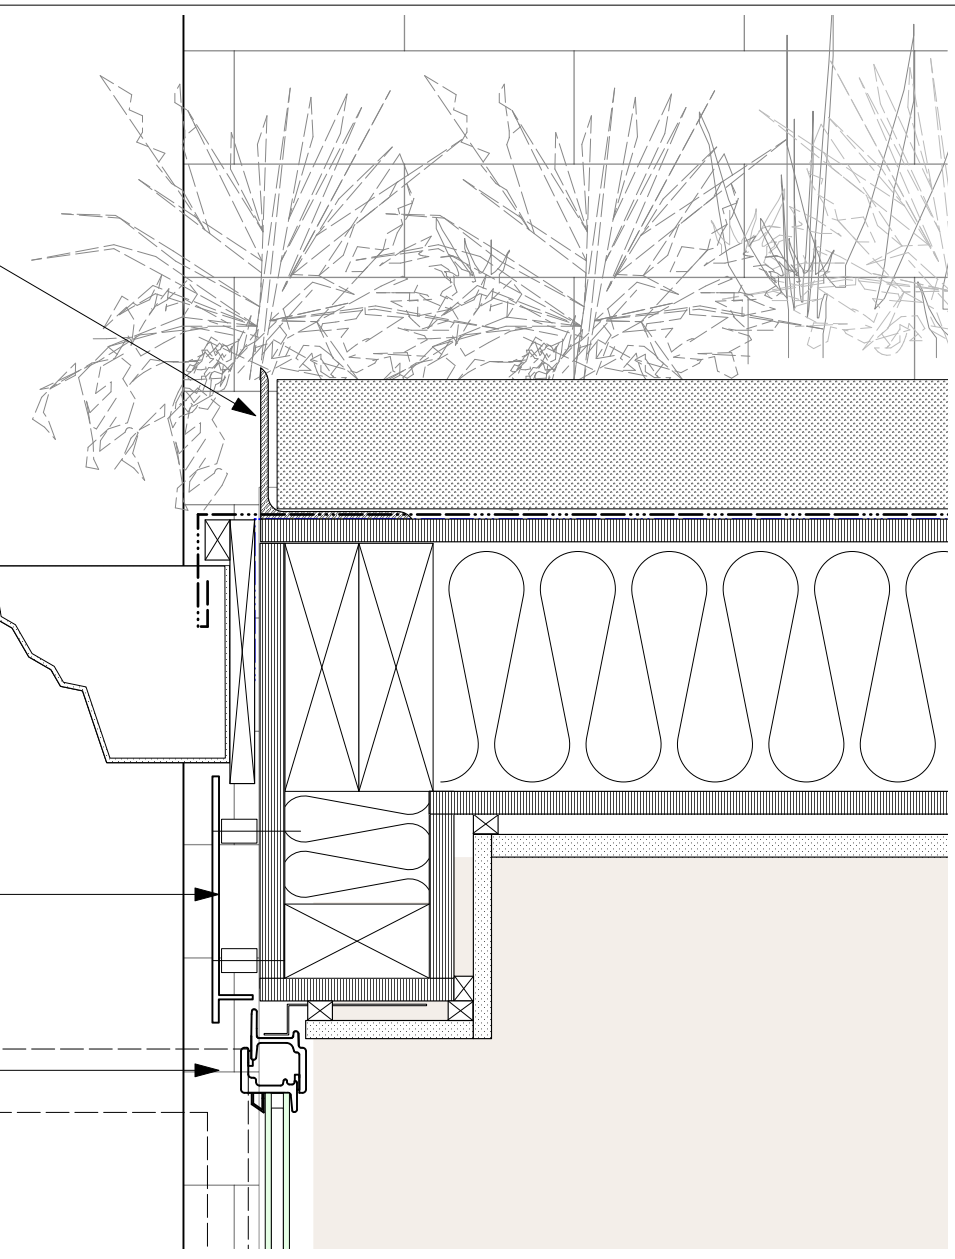

DET SECTION A

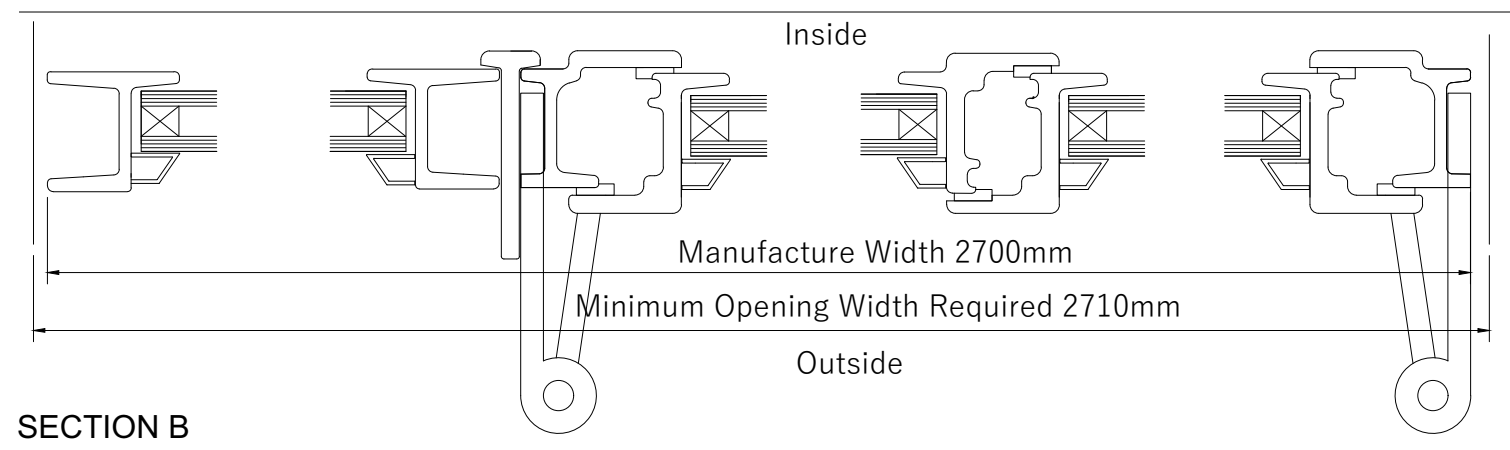

SECTION B

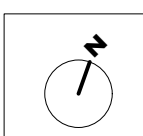

REV	DATE	DESCRIPTION	CHK	NOTES
01	06/09/2021	PLANNING CONDITION	JF	



2A Ravensworth Road | London  
 NW10 5NR | +44(0)20 8960 8676  
 projectenquires@retrovius.com

5 REGENTS PARK TERRACE  
 PLANNING CONDITION - INFILL WINDOWS  
 PLANNING  
 173\_PL-253  
 SCALE@A3