


02 ELEVATION 02  
Scale: 1:50

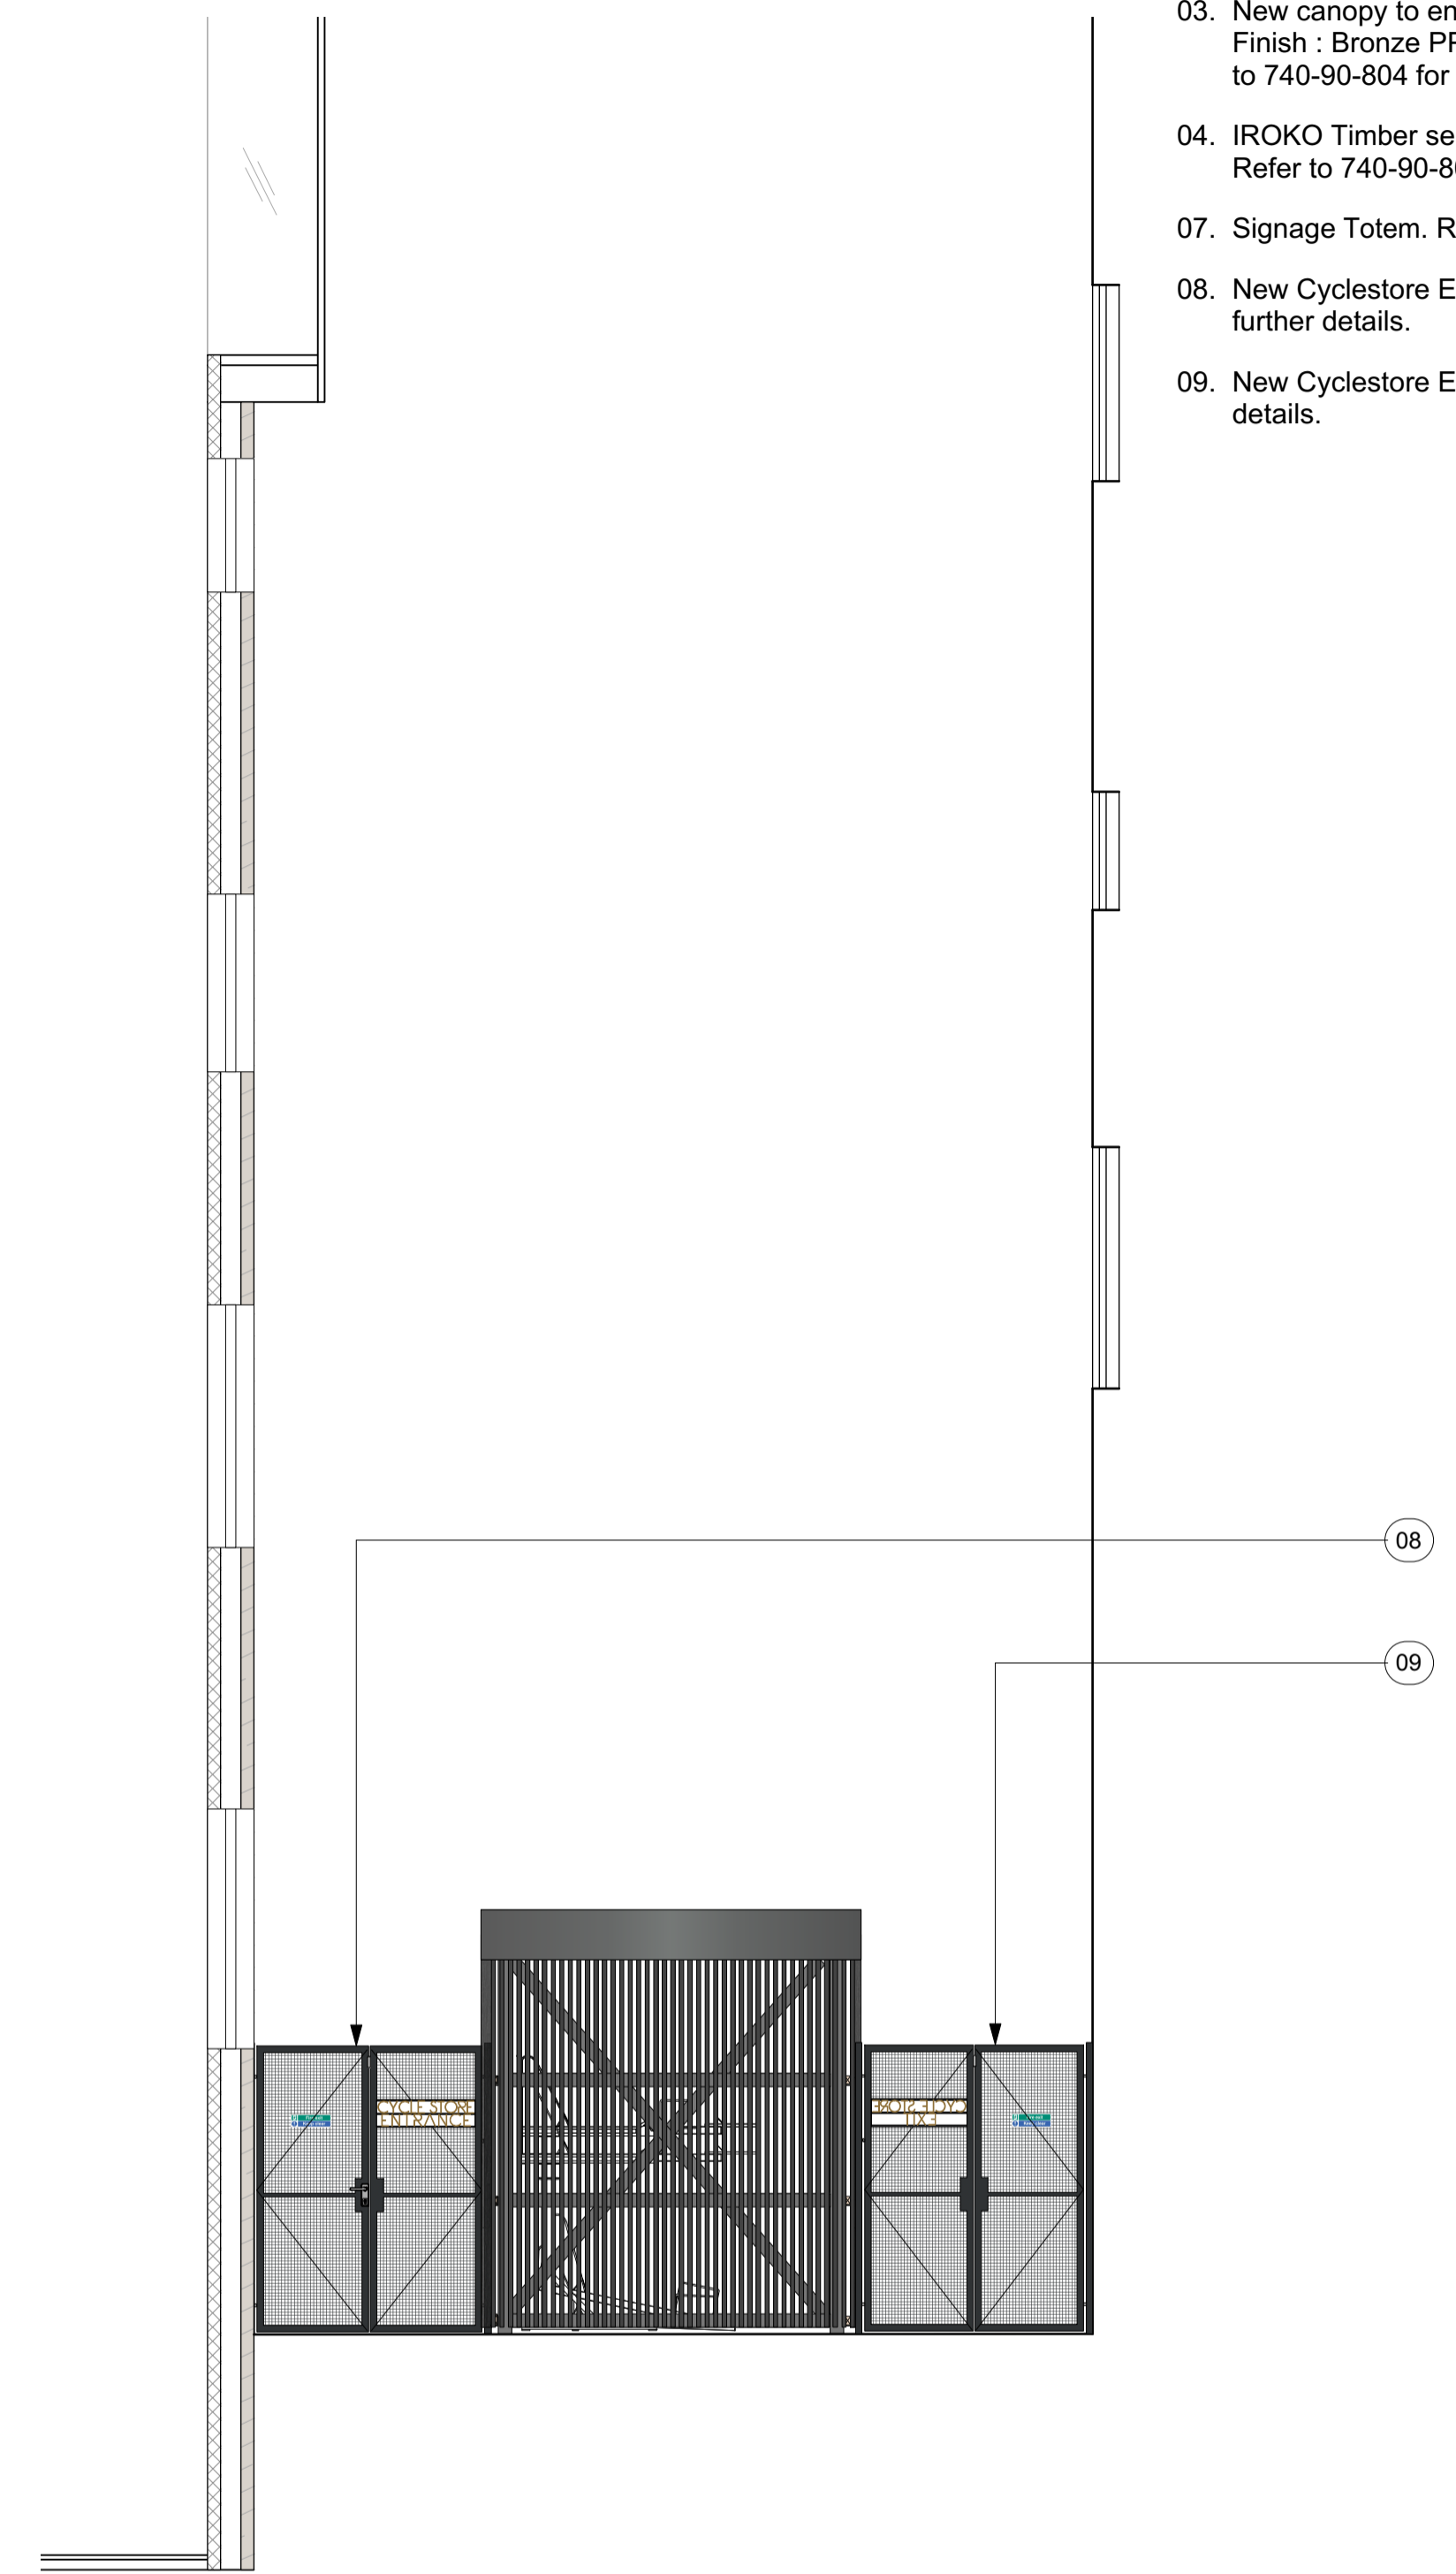

04 ELEVATION 04  
Scale: 1:50

**Notes**

- 01a.External Bench. Finish : To match timber of benches.
- 02. New planters. Various Sizes : Circular. Finish : Black Planter.
- 03. New canopy to entrance with integrated signage. Finish : Bronze PPC to match adjacent cladding. Refer to 740-90-804 for further details.
- 04. IROKO Timber seating to existing concrete planters. Refer to 740-90-803 for further details.
- 07. Signage Totem. Refer to 740-90-802 for further details.
- 08. New Cyclestore Entrance. Refer to 740-90-800 for further details.
- 09. New Cyclestore Exit. Refer to 740-90-800 for further details.

