



Notes

04. Concrete planter to be retained.

07. Bike store to be retained.

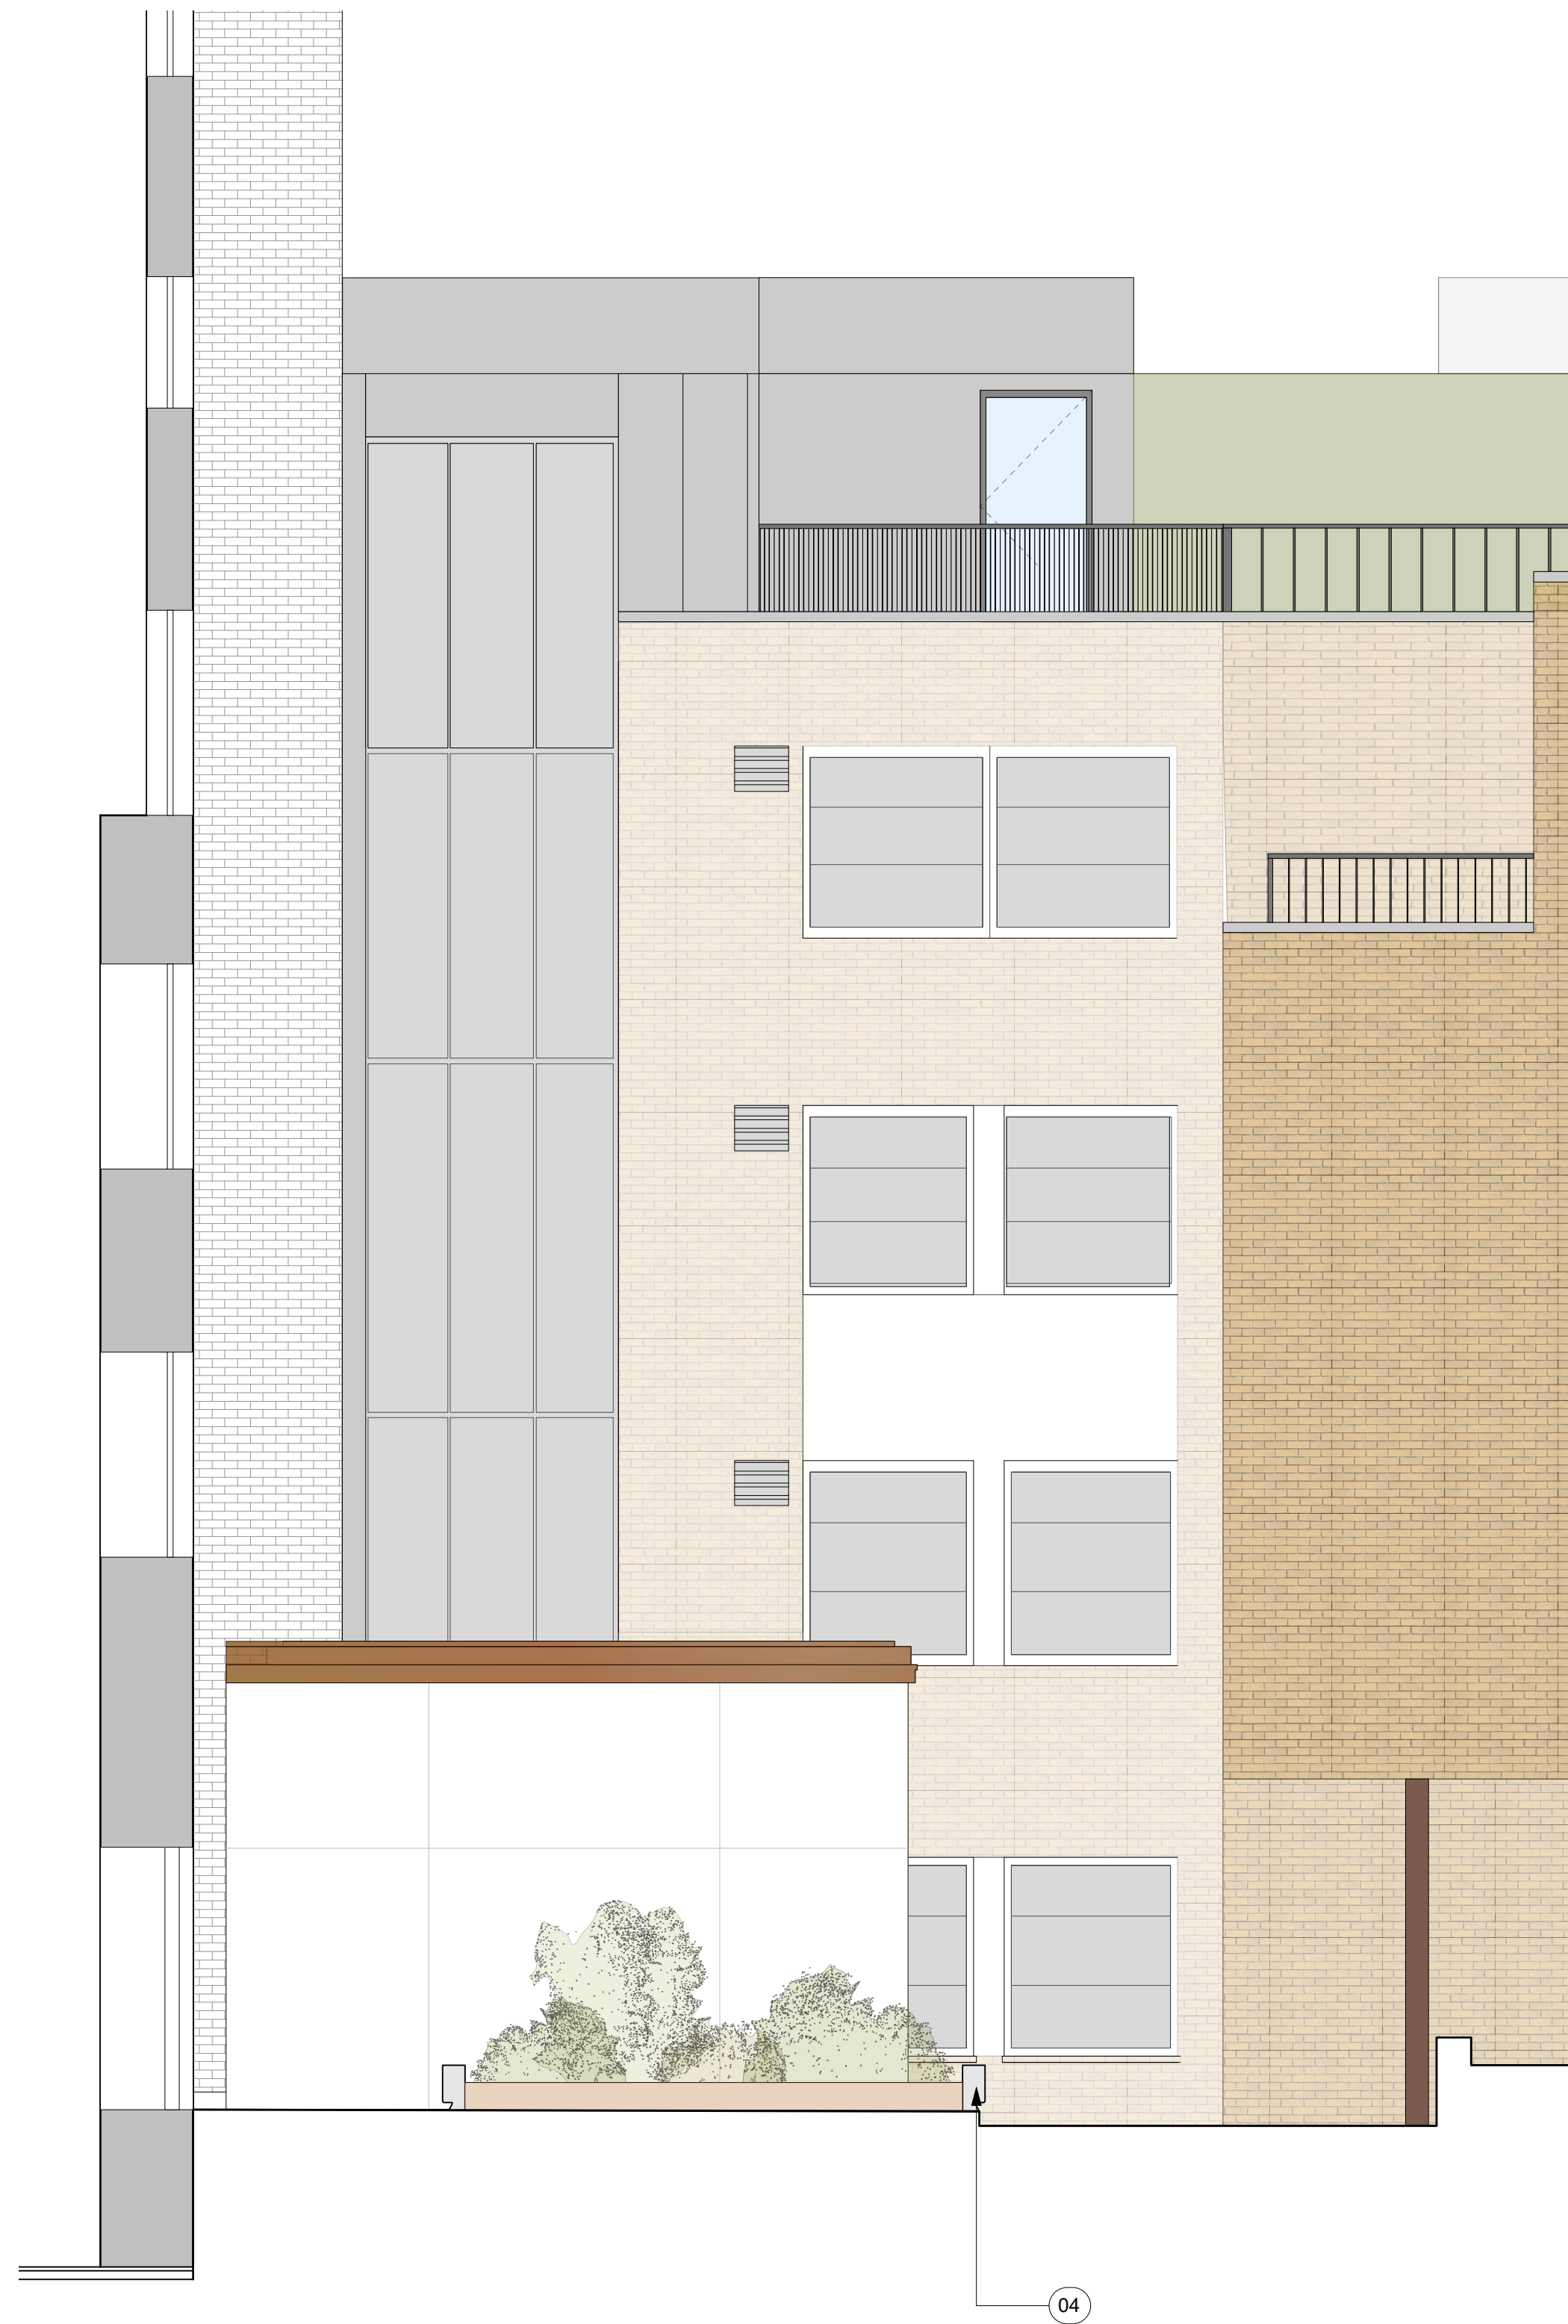

02 ELEVATION 02
Scale: 1:50

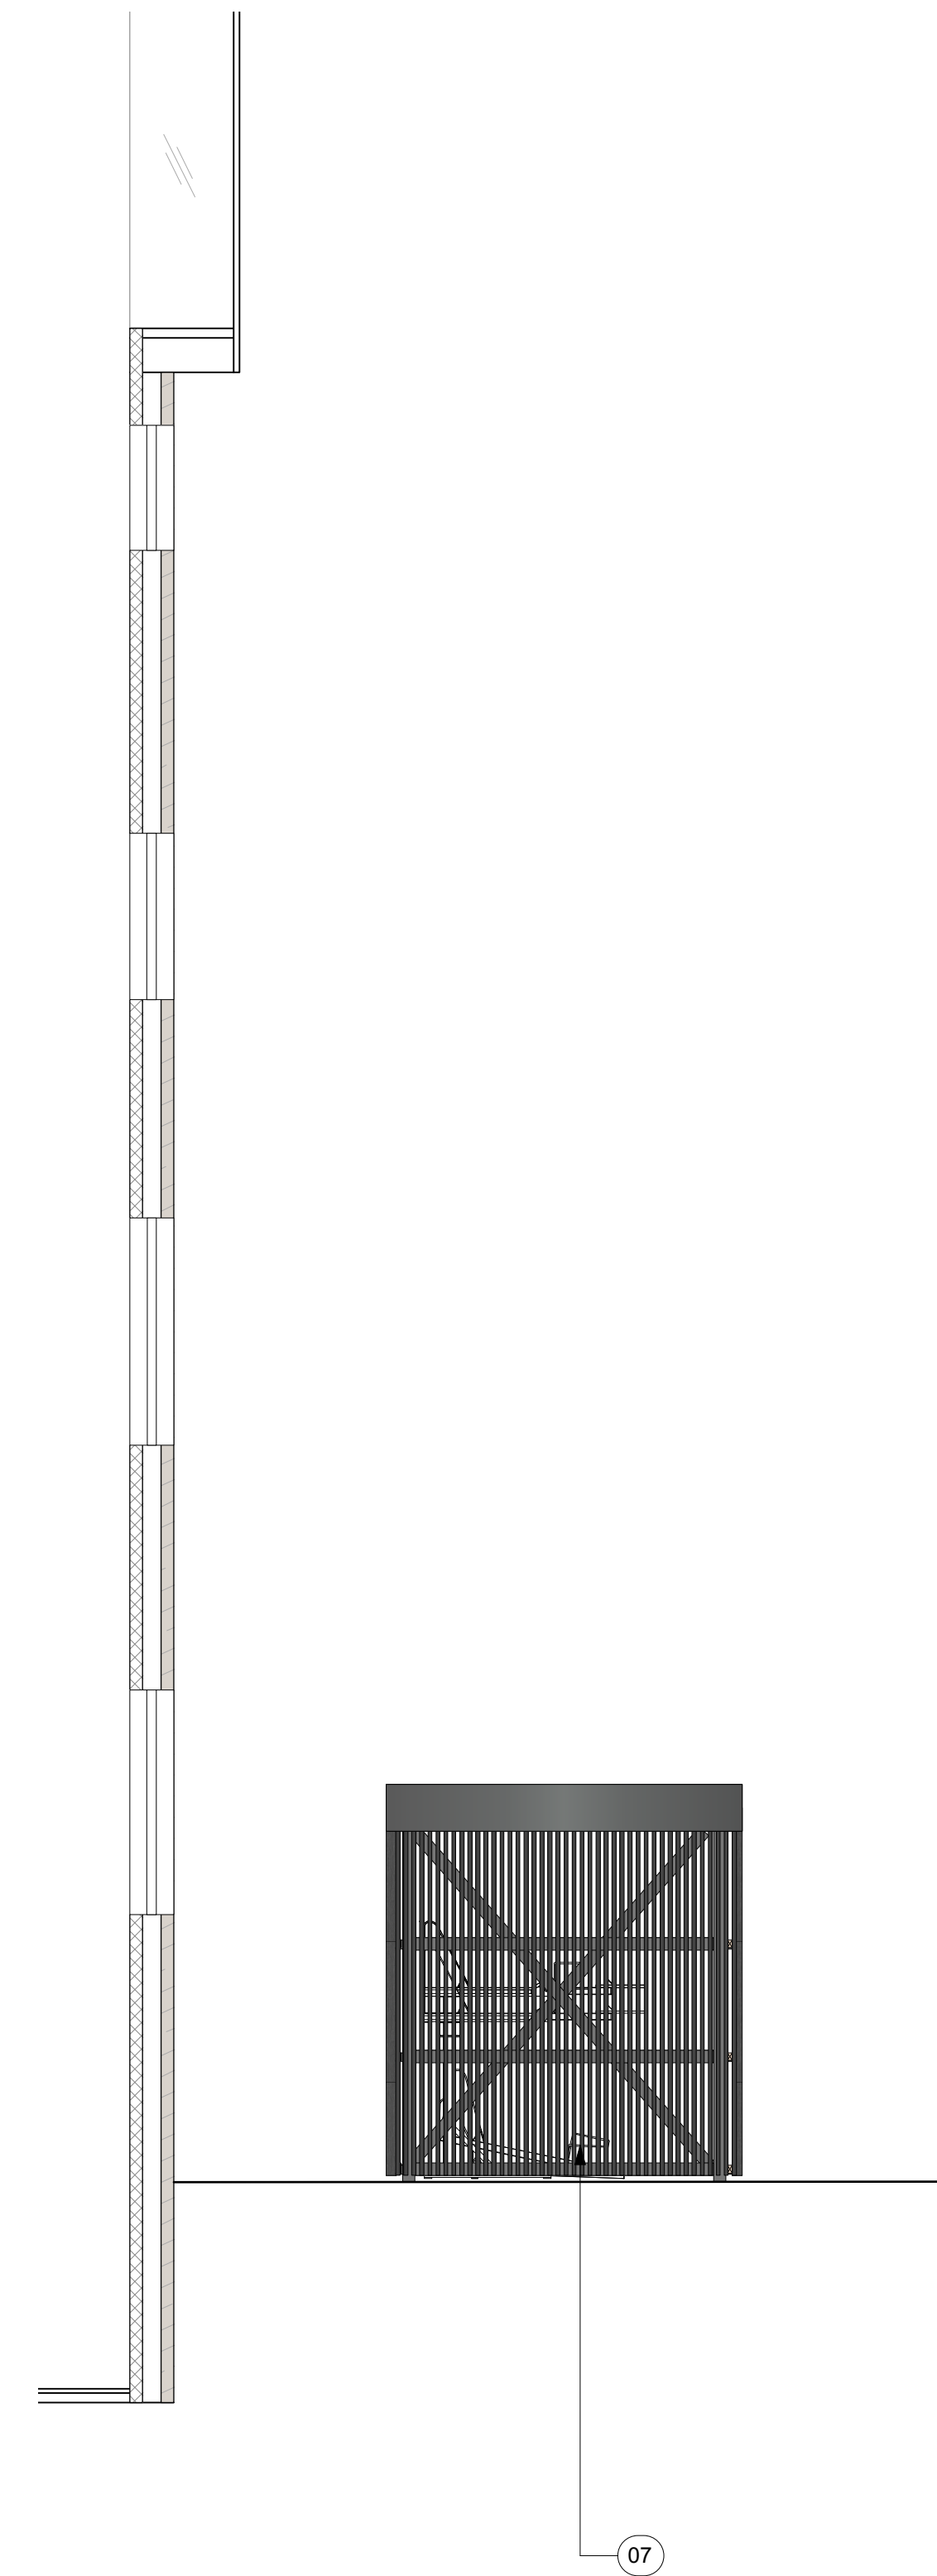

04 ELEVATION 04
Scale: 1:50

