

01. Existing benches to be removed.

02. Existing Planter to be removed.

03. Timber slat screen to be removed.

06. Existing Concrete planter to be retained

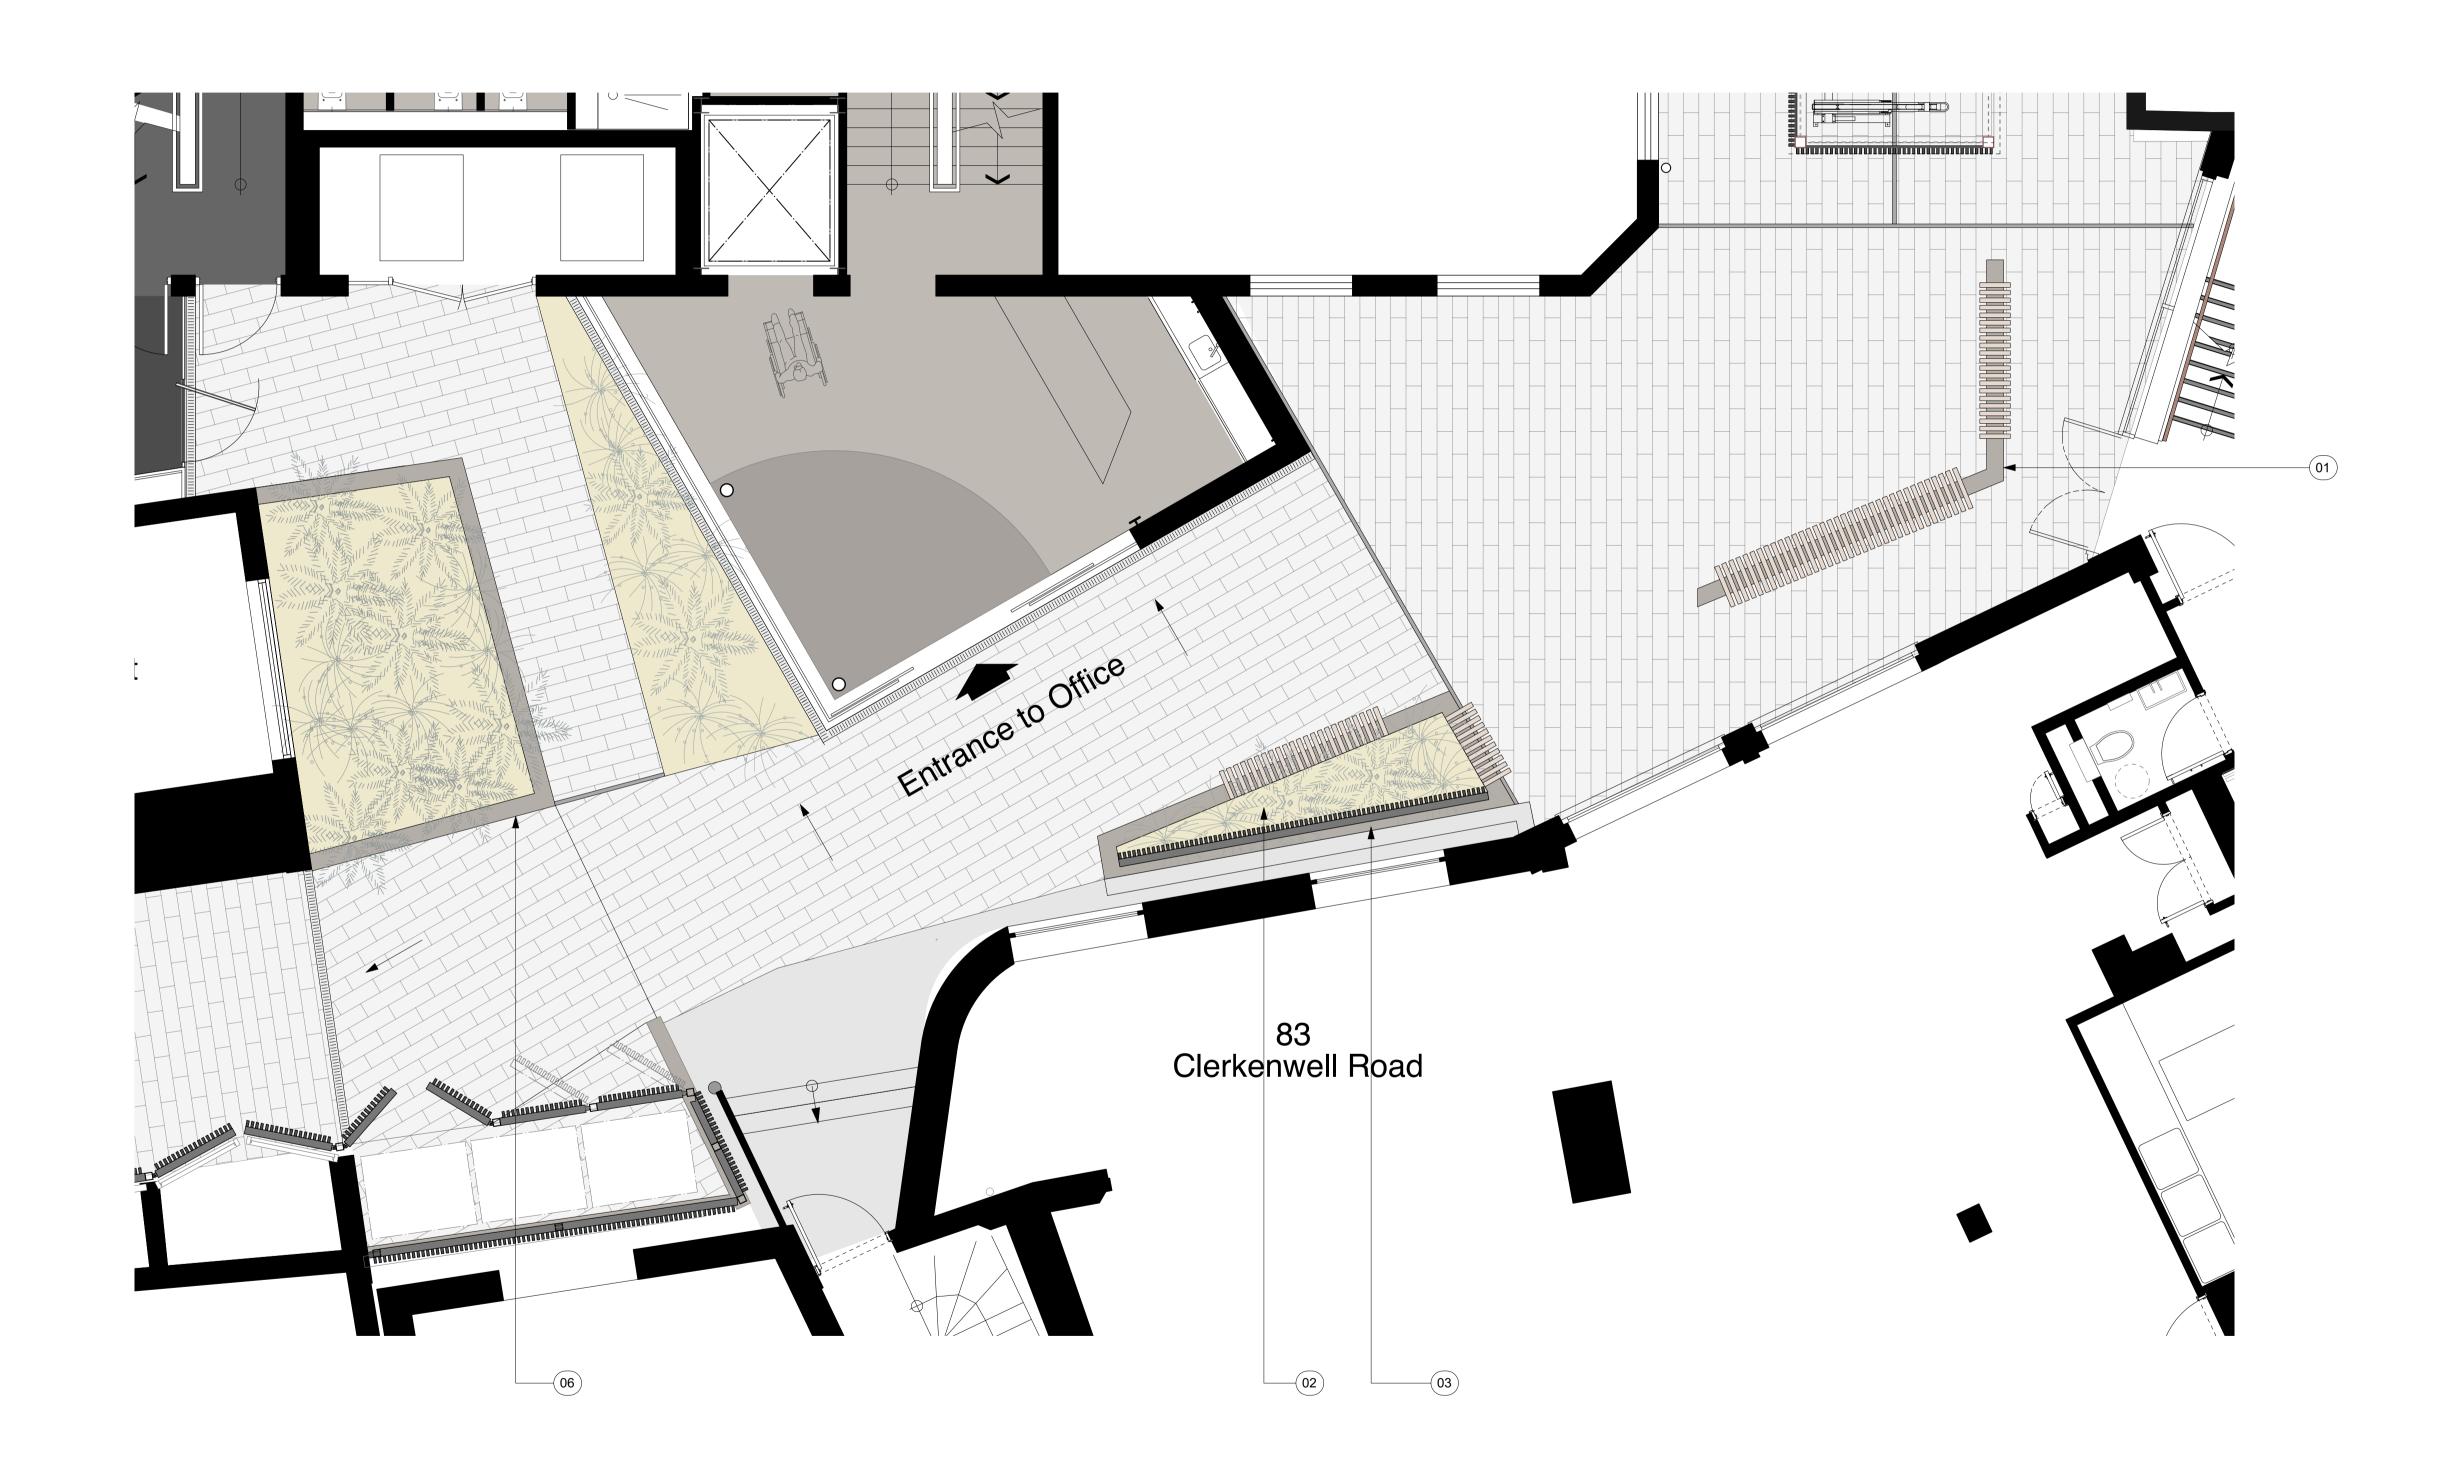

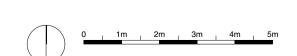



2n Lo **sign w**v

2nd Floor, 130 Old Street
London, EC1V 9BD
www.gpadlondonltd.com
7 5 4 9
2 1 3 3

020 7549 2133 PIAI

740-EX-400-P1 status PLANNING SCALE DATE DRAWN CHECK

1:50 19.07.2021 JAB GW
PROJECT NO. CLIENT

740 FIDELITY UK REAL ESTATE

EXISTING COURTYARD PLAN
BLACK BULL YARD

This drawing is the copyright of **GPAD London Ltd.**Not to be reproduced, retained or disclosed to any unauthorised person either wholly or in part without written permission.

Do not scale of this drawing.

All indicated dimensions to be checked and verified on site by the contractor before commencement of any fabrication drawings or works on site whatsoever.

Report any discrepancies to the Architect immediately.

Drawings to be read in conjunction with relevant Consultant's drawings and specification.

1 09/08/2021 Issued for PLANNING