


LAYOUT PLAN, 1:75

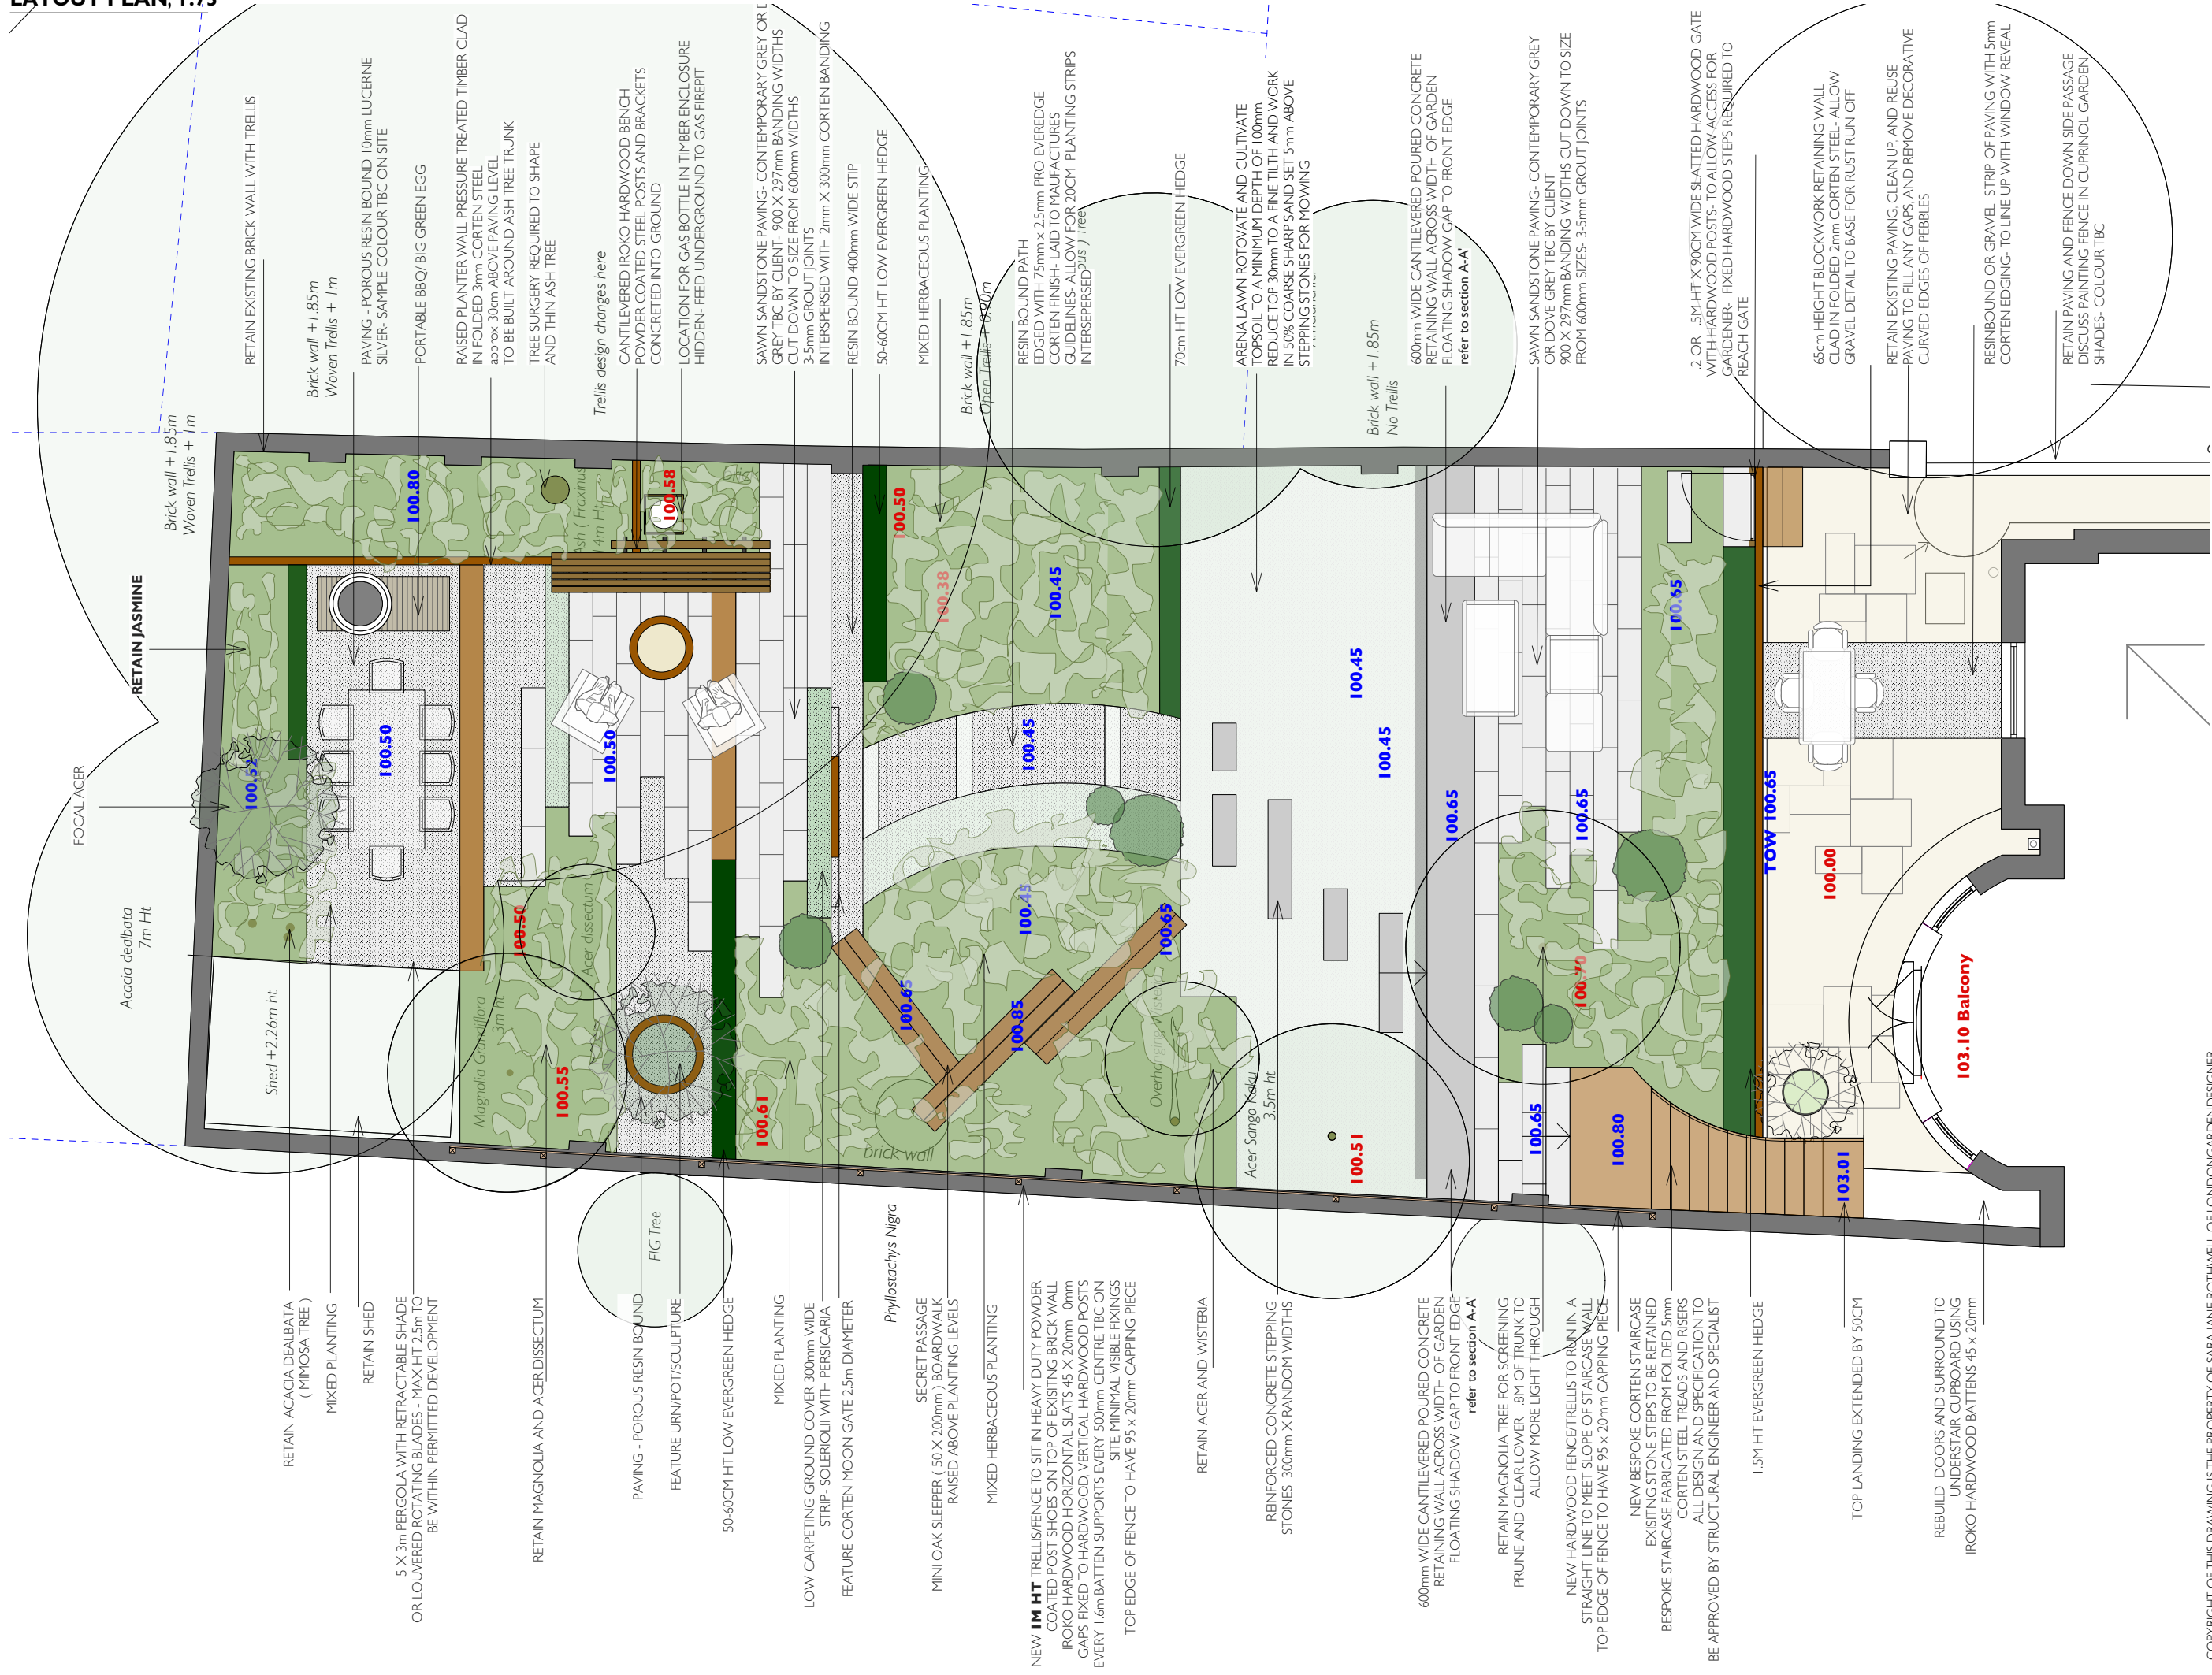

COPYRIGHT OF THIS DRAWING IS THE PROPERTY OF SARAJANE ROTHWELL OF LONDONGARDENDESIGNER AND MAY NOT BE REPRODUCED WITHOUT THEIR PERMISSION.

DO NOT SCALE OFF DRAWINGS. WORK FROM FIGURED DIMENSIONS ONLY AND VERIFY ON SITE.

