


Camden Market / London		
Level	Listed Facade Strategy	
-	Heritage Connection Details	
Scale	Date	Drawn By
1:20 A1 1:40 A3	17.09.2021	E.S.
Rev	Date	Description
Drawing Number		Project Number
P99GEN_LABS_XX_00_DR_A_000_07		P99GEN

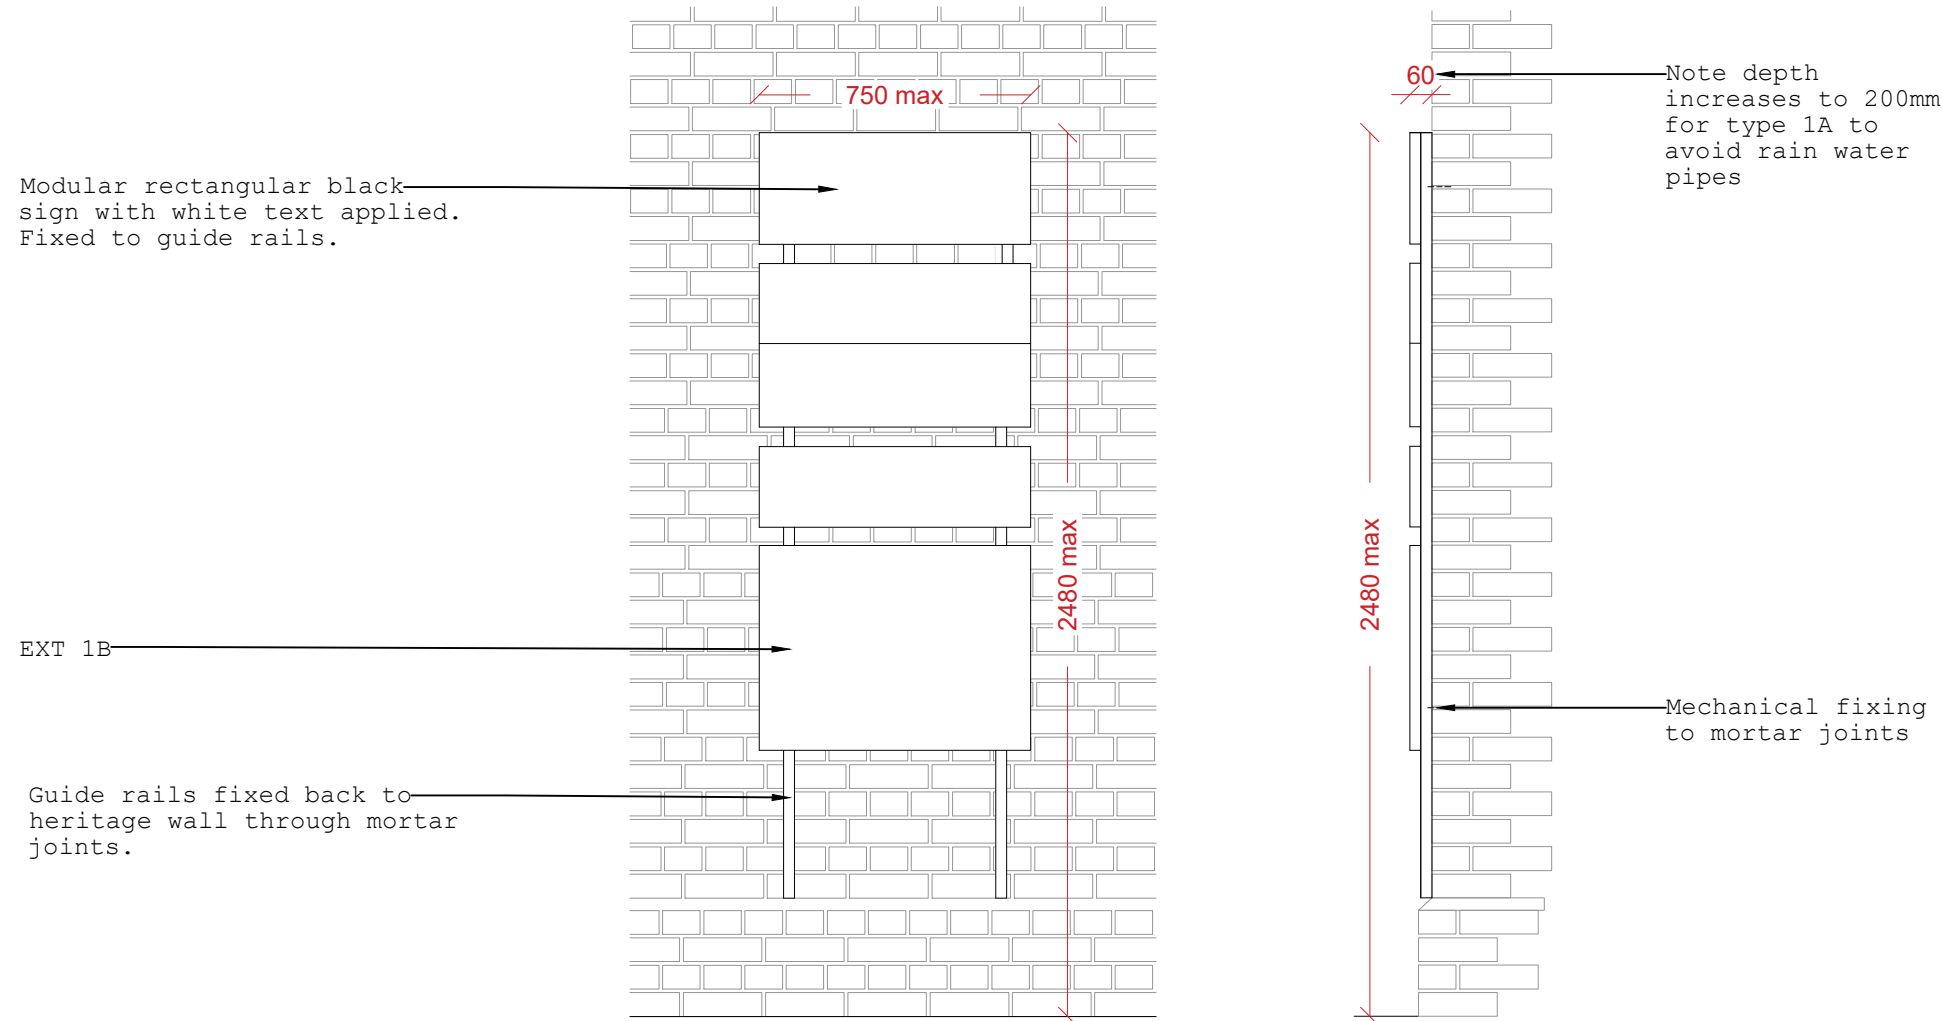


01 EXT 1A/B SIGNAGE HERITAGE FIXING DETAIL  
SCALE 1:20 © A1



02 EXT 3 SIGNAGE HERITAGE FIXING DETAIL  
SCALE 1:20 © A1



03 EXT 4 SIGNAGE HERITAGE FIXING DETAIL  
SCALE 1:20 © A1

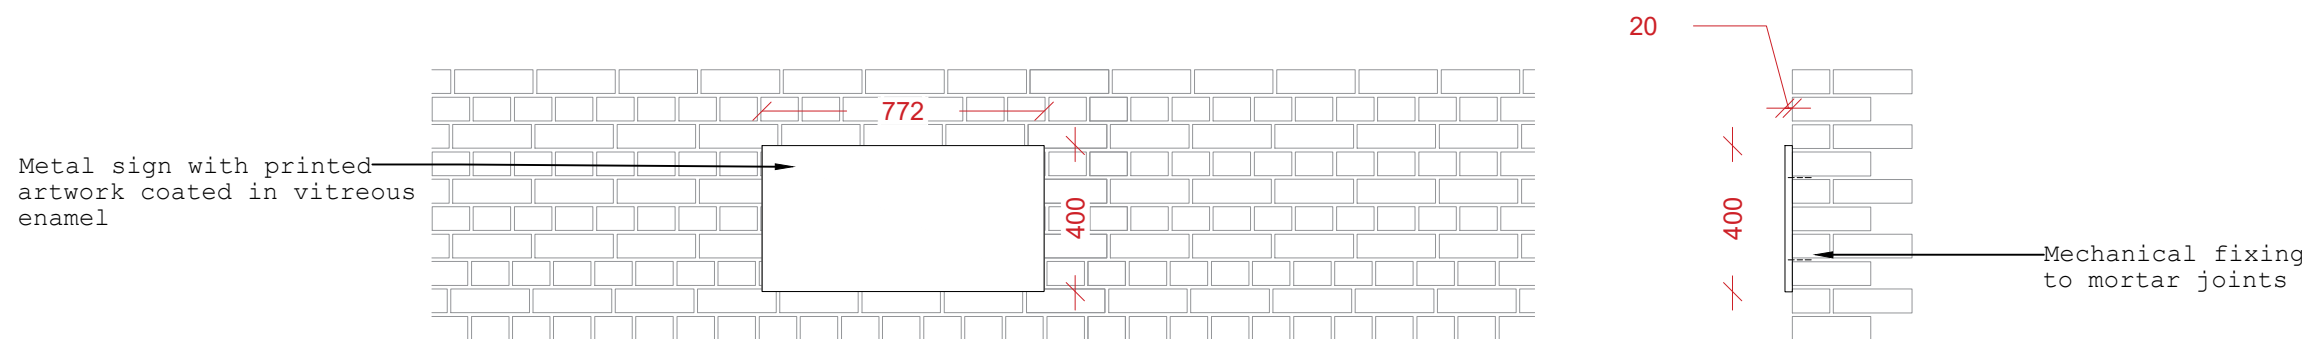

04 EXT 2 SIGNAGE HERITAGE FIXING DETAIL  
SCALE 1:20 © A1

● DRAFT ○ TENDER ○ CONSTRUCTION

This drawing is copyright LabTech. Do not scale from this drawing. Drawings to be read in conjunction with all other architectural and design consultant information. All dimensions and levels to be checked on site by the contractor and such dimensions to be his responsibility. Report all drawing errors, omissions and discrepancies to the architect.

LABTECH