


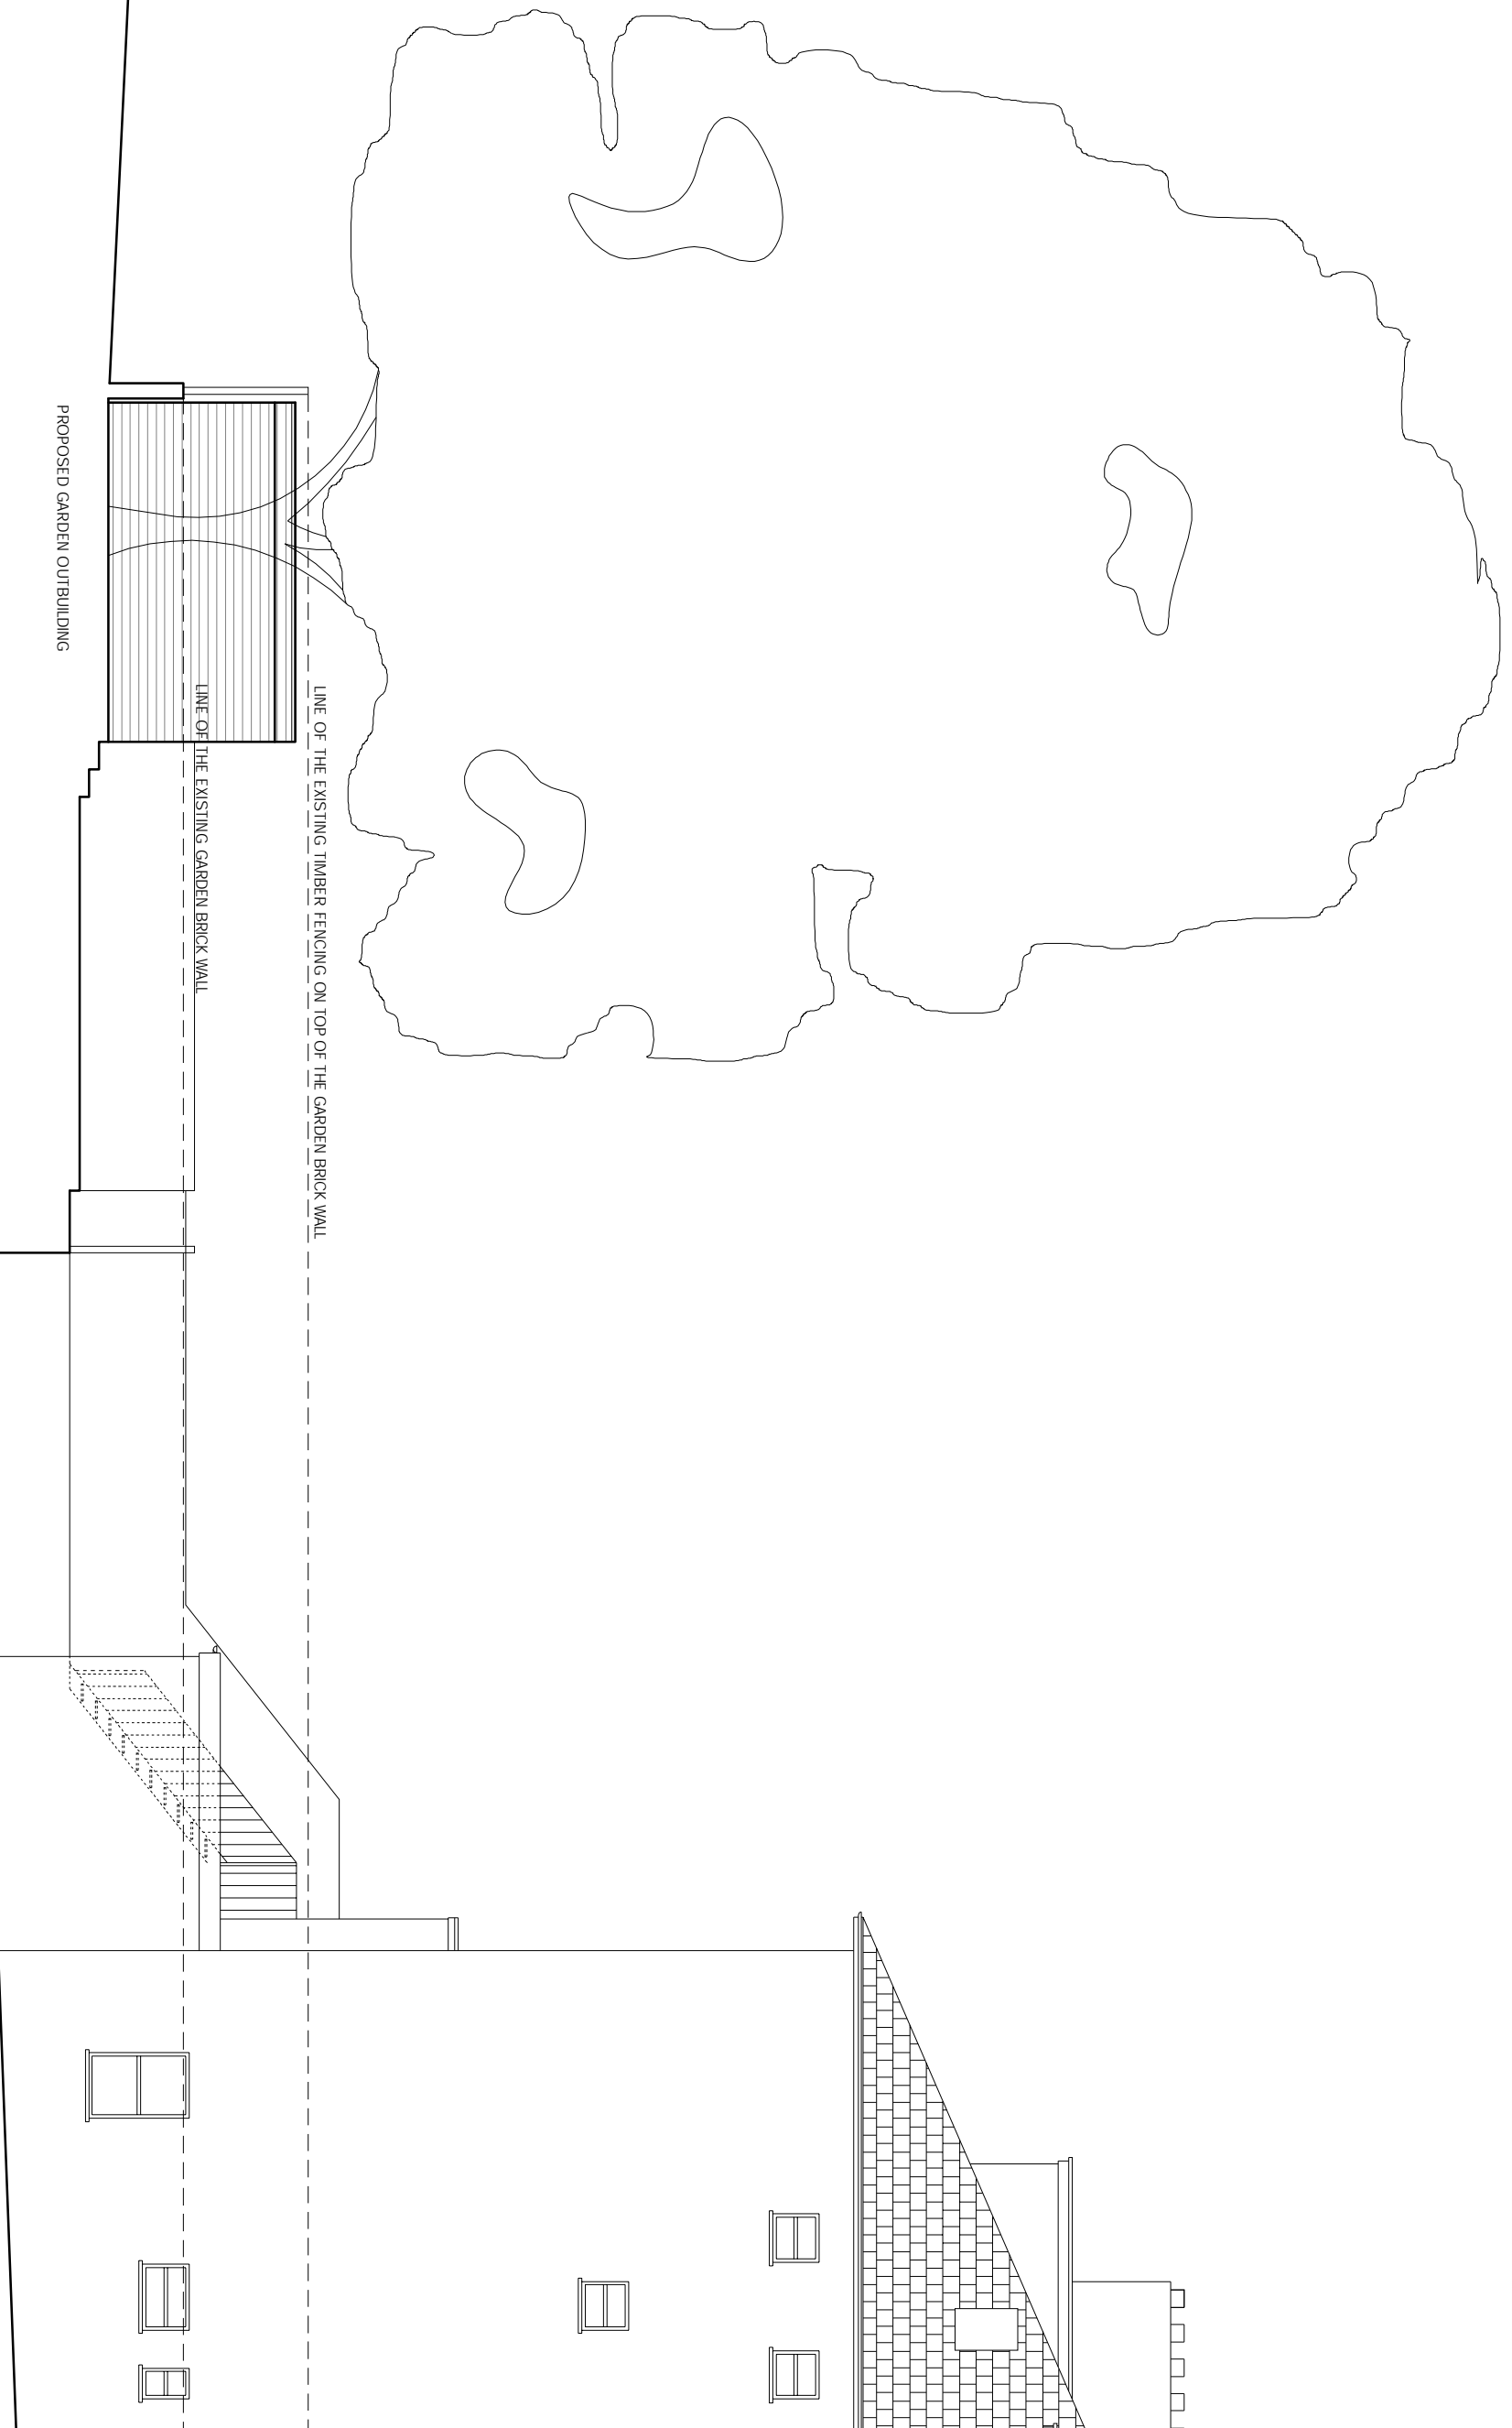

REVISIONS	
REV	DATE
A	2021.10.18
REVISION NOTES:	
HEIGHT OF THE GARDEN HOUSE	
REDUCED TO 2.7M	
GENERAL AMENDMENTS	

KEY



NOTES

1. Do not scale from the drawing for A/B/C. All dimensions to be taken from the drawing.
2. Report all drawing errors, omissions and discrepancies to the architect.

**KASIA WHITEFIELD DESIGN**

KASIA WHITEFIELD@GMAIL.COM  
TEL: 07885058383

JOB  
48 BELSIZE SQUARE  
LONDON NW3 4HN

TITLE  
SIDE ELEVATION

DATE  
2021.06.21

SCALE  
1:100@A3

STATUS  
PLANNING

REVISION  
A

PROJECT NO.  
BS48

DRAWING NO.  
5