

REVISIONS

REV	DATE	REVISION NOTES:
A	2021.10.18	HEIGHT OF THE GARDEN FENCES ADDED



KEY

NOTES

1. Do not scale from this drawing or rely on the dimensions and annotations to be responsible.
2. Report all drawing errors, omissions and discrepancies to the architect.
3. Report all drawing errors, omissions and discrepancies to the architect.


KASIA WHITEFIELD DESIGN
 KASIAWHITEFIELD@GMAIL.COM
 T. 07865056383
 M. 07865056383

JOB
 48 BELSIZE SQUARE
 LONDON NW3 4HN

TITLE
 GARDEN PLAN AS PROPOSED

DATE	SCALE	STATUS
2021.06.21	1:50 @ A3	PLANNING

PROJECT NO.	DRAWING NO.	REVISION
BS48	3	A

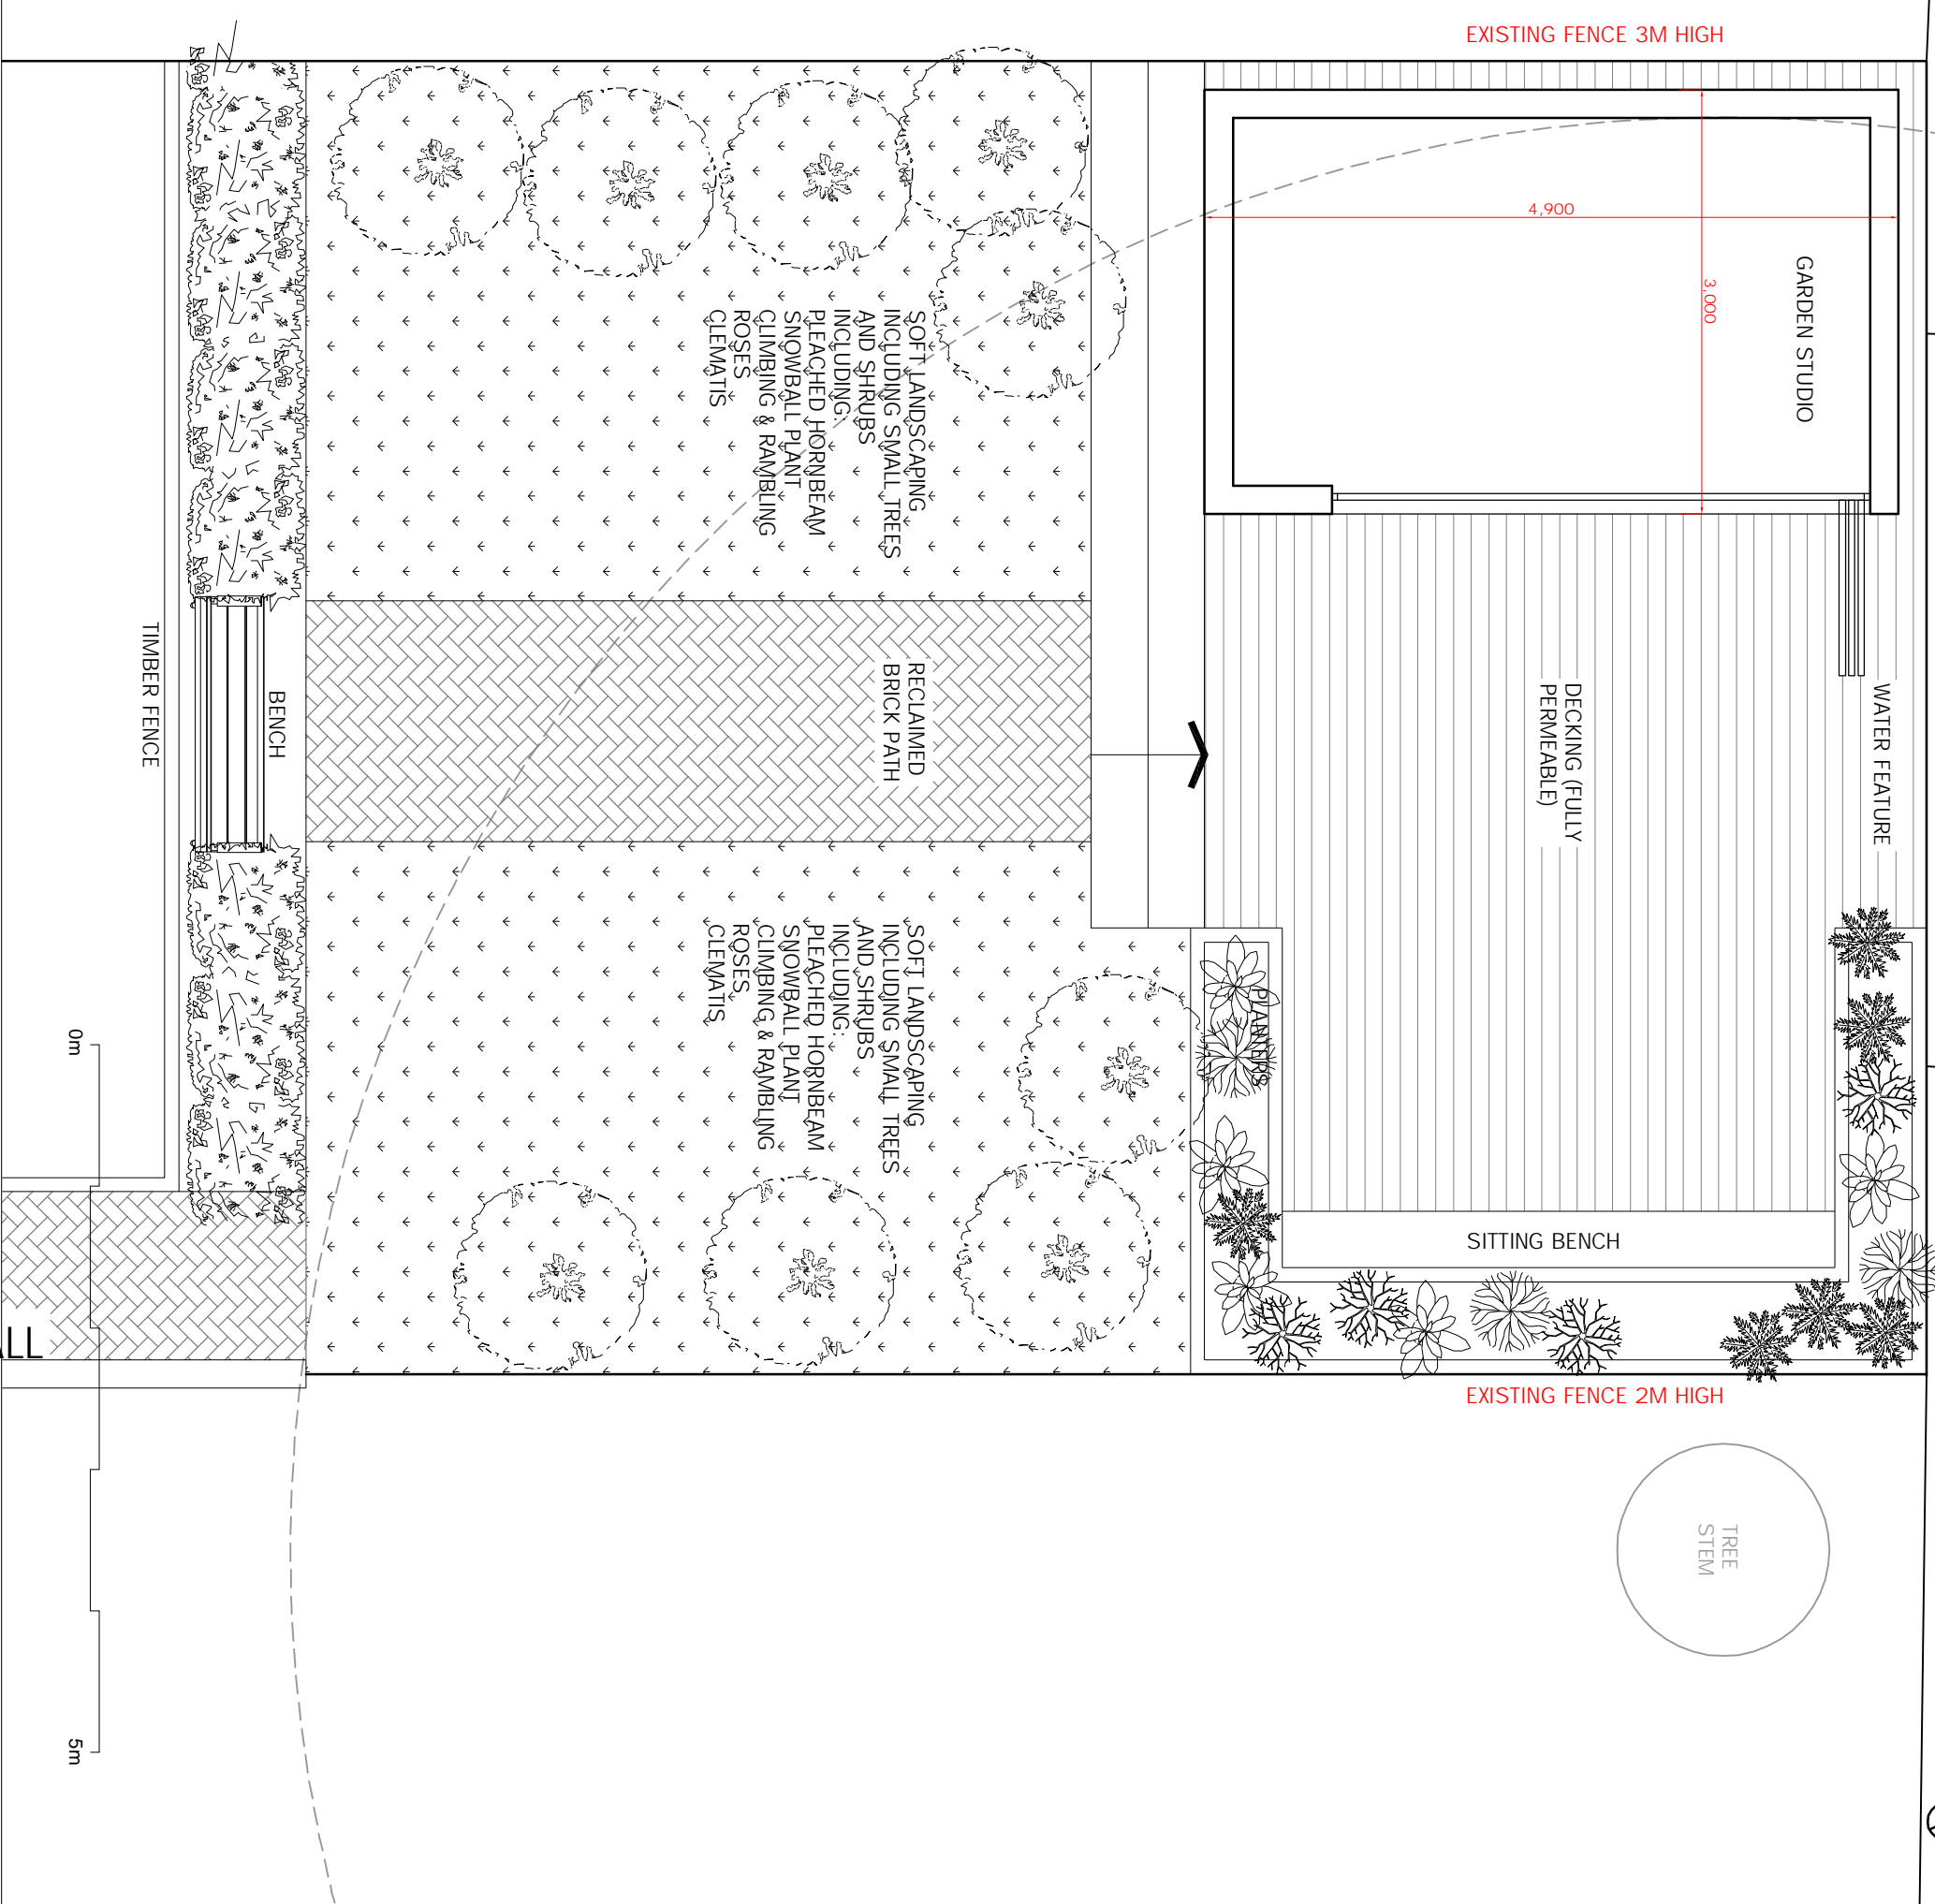

0m

5m

ALL