

ROOF
8940mm


LOFT FLOOR
6290 mm

SECOND FLOOR
2950 mm


FIRST FLOOR
2950 mm

GROUND FLOOR
0 mm

LOWER GROUND FLOOR
-2770 mm

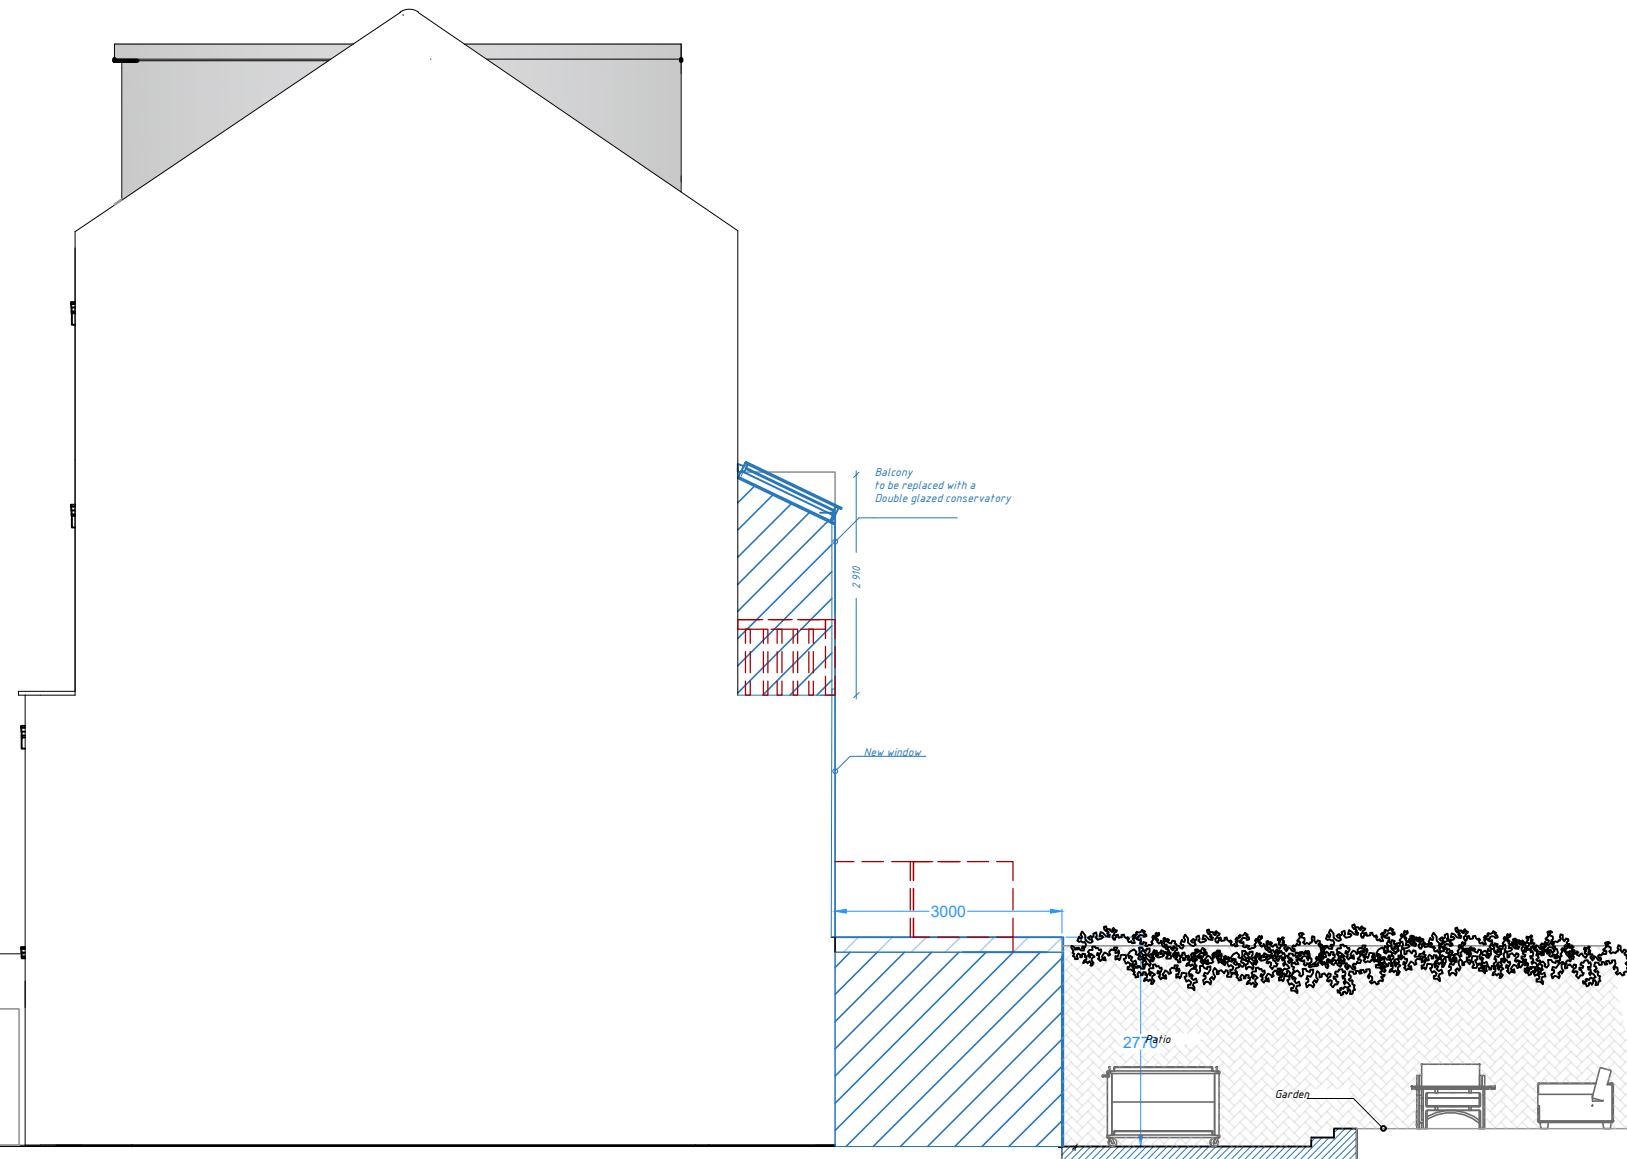

PROPOSED SIDE ELEVATION 2

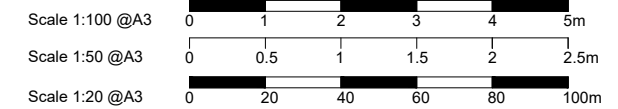

This drawing is prepared solely for design and planning submission purposes. It is not intended or suitable for either building regulations or construction purposes and should not be used for such. All dimension shall be check and confirmed with site rep. and any discrepancies between the drawings and site shall be reported to PM. This drawing to be read in conjunction with engineers specification and details. For construction information please refer to all drawings and specification of works.

For any structural steelworks details please refer to structural engineer's drawings & calculations.

The copyright of the drawing and designs remains with Extension Architecture. All copies are only for information about the application, they may not be used for any other purpose without the express written permission of Extension Architecture.

CLIENT MARK PFUHL	NOTES			SCALE 1:100	DATE 25.08.2021
PROJECT 33 Christchurch Hill, NW3 1LA	VERSION A	DESCRIPTION	DATE	DRAWN AA	VERSION
TITLE PLANNING DRAWINGS PROPOSED SIDE ELEVATION 2				SHEET REF. NO	33 CH -PL- 14