



RevNo	Revision note	Date	Checked

SI 1:100  
0  
10  
20  
30  
40  
50 mm

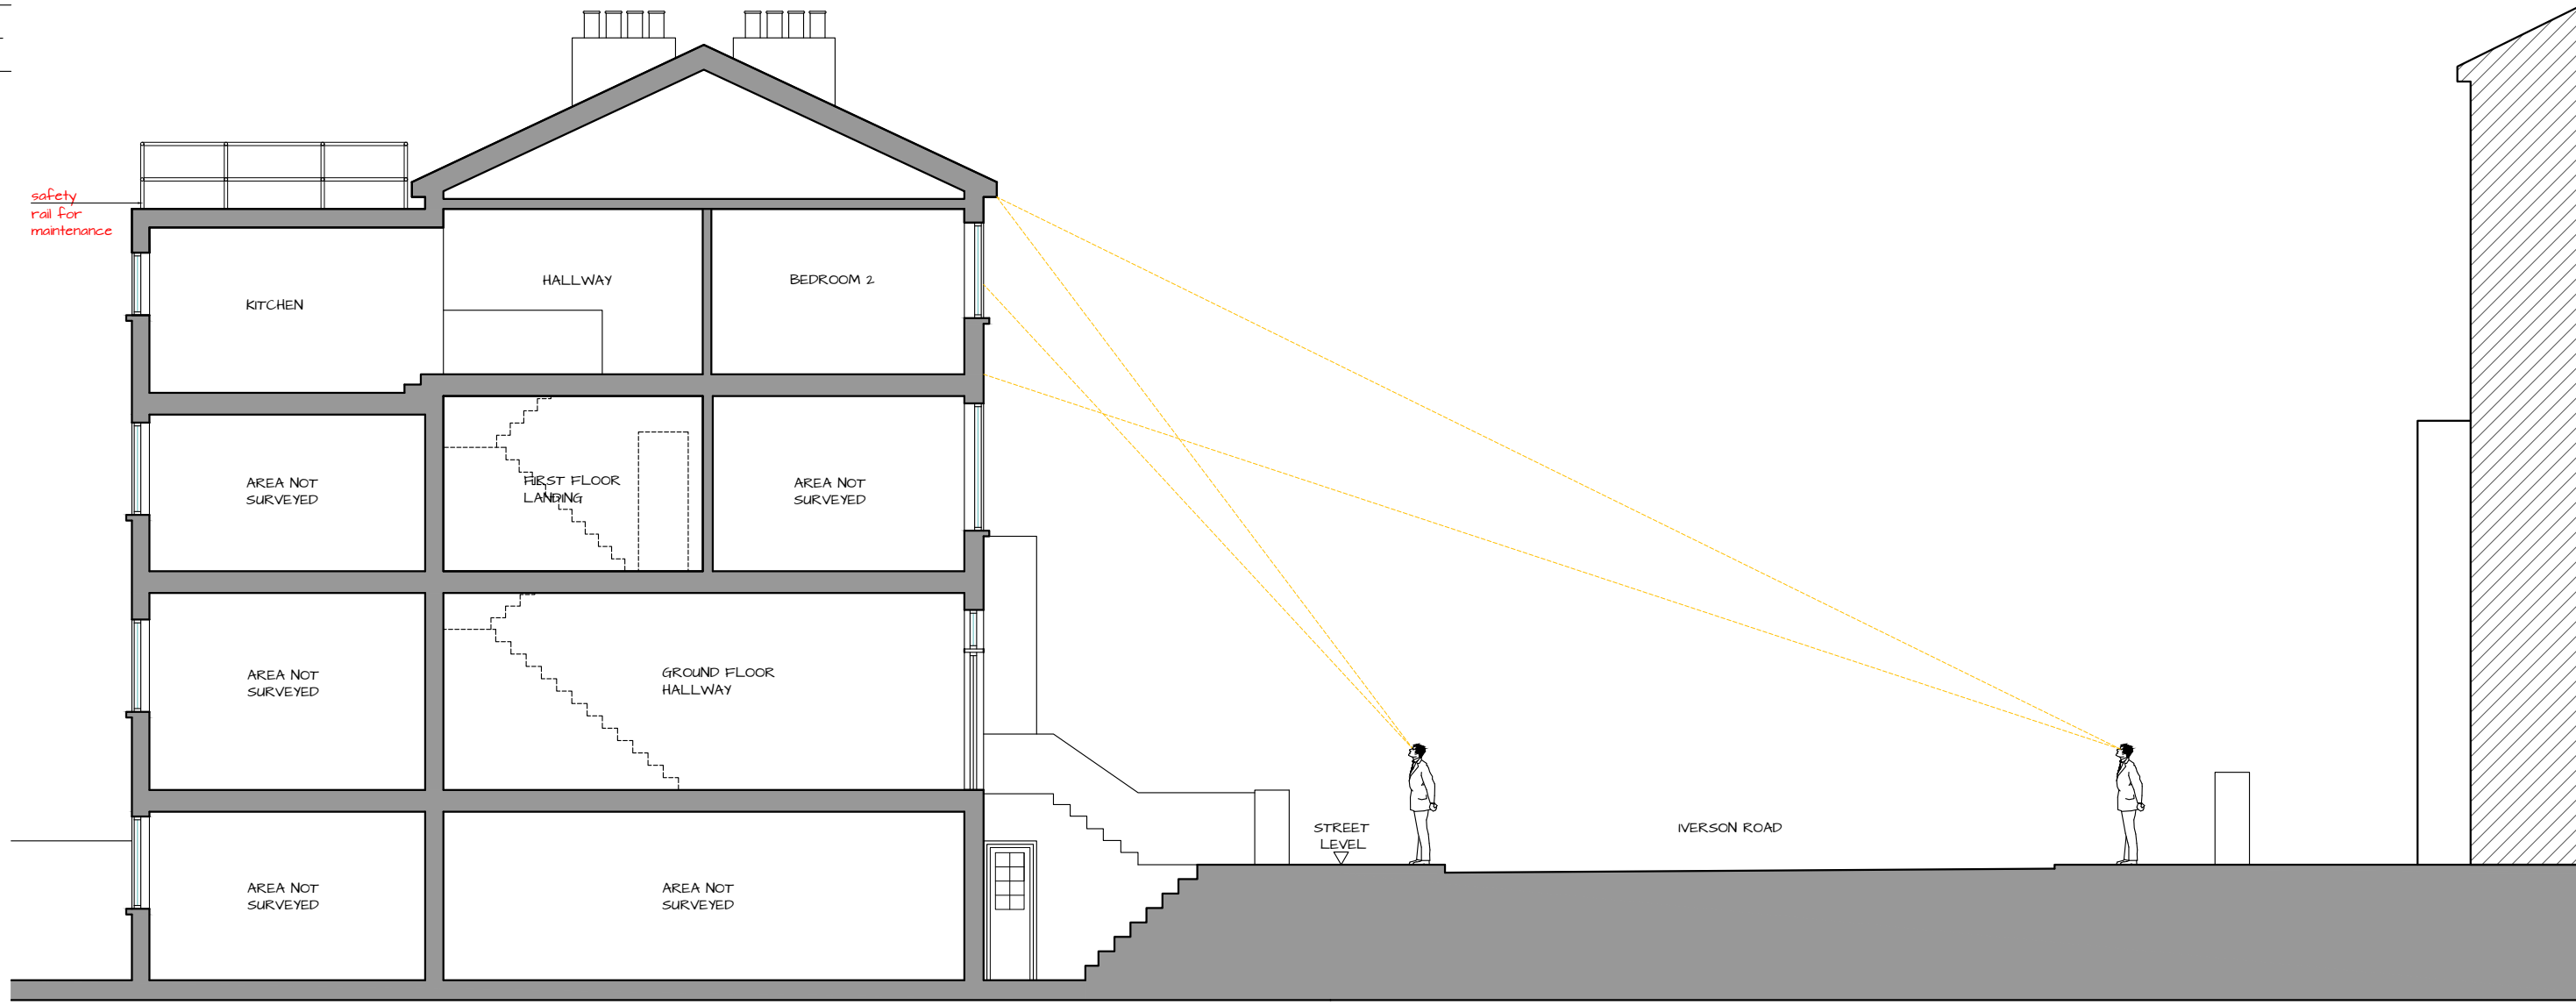

CLIENT Mr. A Reisman	LEAD DESIGNER ALC. LTD	DRAWING NO. EX-03	REVISION A	© Copyright • All dimensions in mm unless noted otherwise. • All dimensions and levels to be checked on site. Their accuracy cannot be guaranteed and therefore cannot be used for fabrication, manufacture or construction. • Contractor to verify and to be responsible for all requirements and restrictions due to local rules. • Contractor to report if there is any discrepancy in the drawings in time to specify alternatives. • This drawing is to be read together with all other relevant drawings. • Do not scale from this drawing.	<b>ALC Architecture &amp; Design Ltd</b> Albaluna Crespo Architectural Technologist/ Interior designer Mobile: +44787386533 email: alba.luna.crespo@outlook.com	 <b>Alba Luna Crespo</b>
PROJECT ADDRESS Flat D, 10 Iverson Road - NW6 2HE	DRAWING TITLE EXISTING SECTION AA	SCALE 1:100	SIZE A3			
DRAWING STATUS PLANNING APPLICATION	FILE NAME 21015_Iverson Road.dwg	PROJECT 10IR	ISSUED 10/15/2021			