



EXISTING GROUND FLOOR

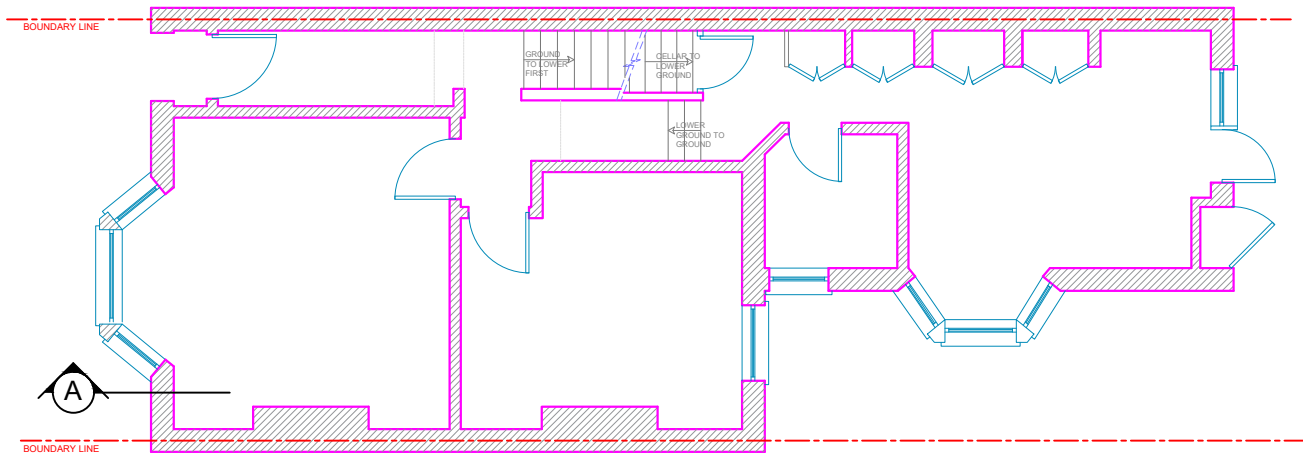



EXISTING FIRST FLOOR
no changes proposed

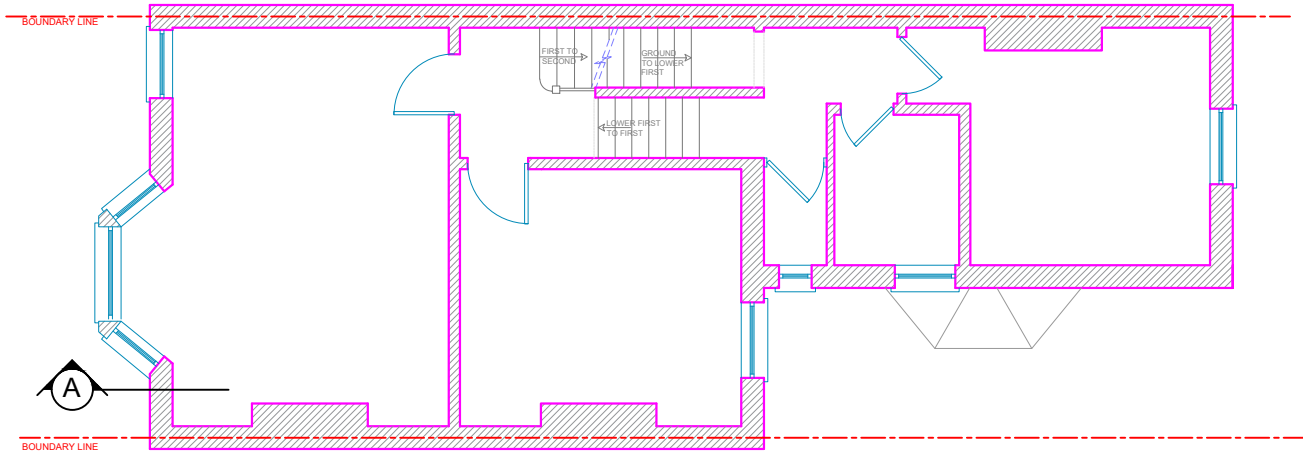

EXISTING SECTION A-A



EXISTING SECOND FLOOR
no changes proposed

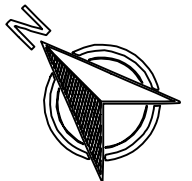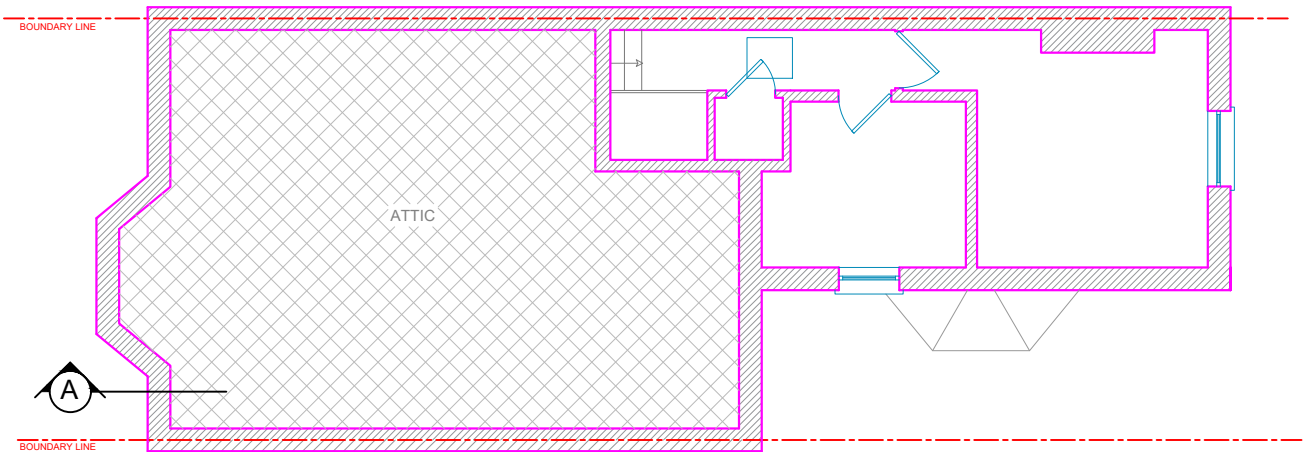

Project GROUND FLOOR REAR EXTENSION	London Structural Design Ltd		
	Address 9 ULYSSES ROAD NW6 1ED GROUND FLOOR FLAT	Date 10/2021	Number A2
	Title EXISTING LAYOUTS & SECTION A-A	Scale 1:100@A3	Drawn By RP