



PROPOSED SECTION A-A

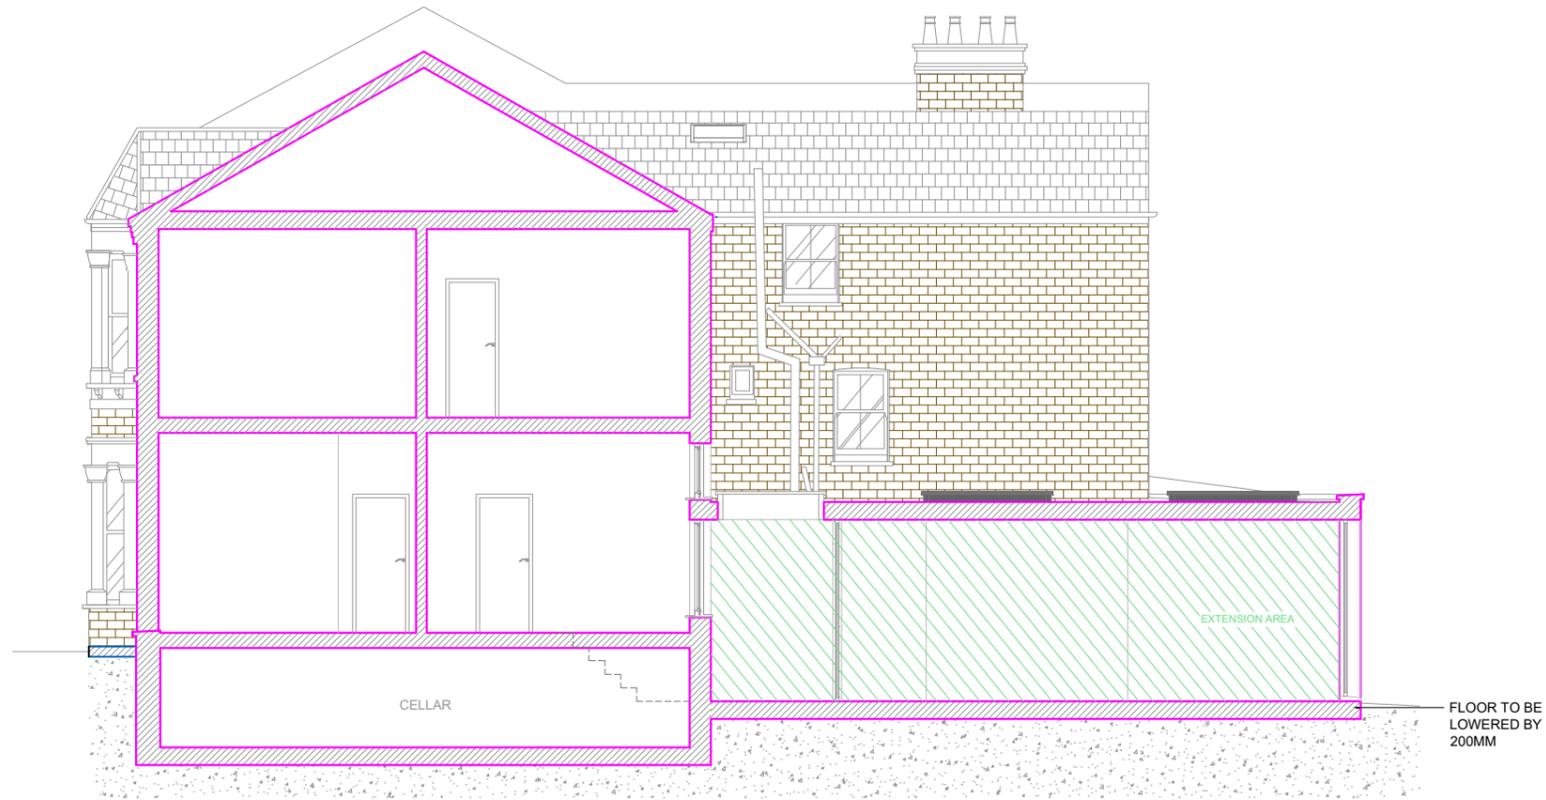

PROPOSED GROUND FLOOR

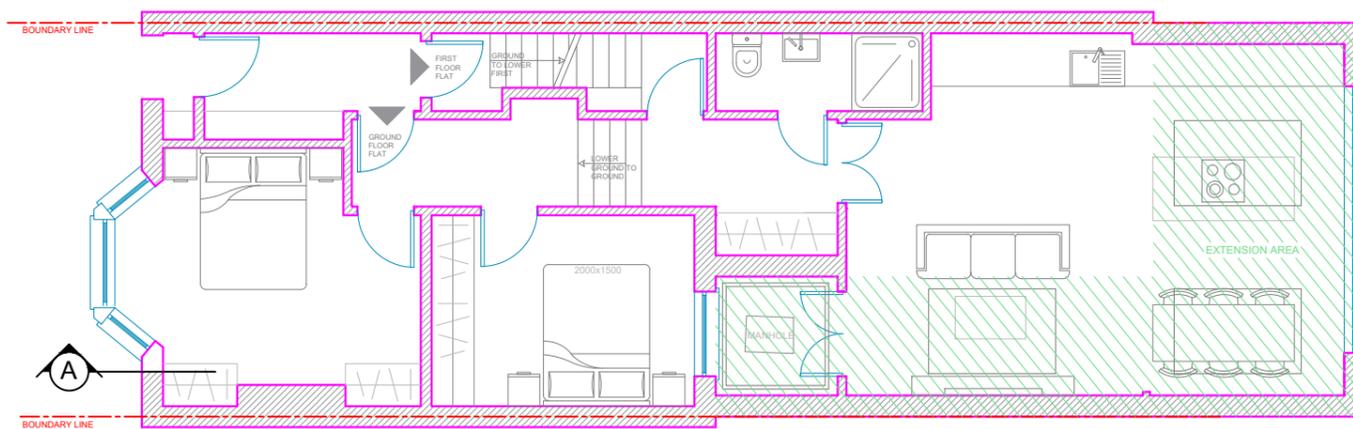

Project GROUND FLOOR REAR EXTENSION	 London Structural Design Ltd		
	Address 9 ULYSSES ROAD NW6 1ED GROUND FLOOR FLAT	Date 10/2021	Number A4
	Title PROPOSED SECTION A-A & GROUND FLOOR LAYOUT	Scale 1:100@A3	Drawn By RP