

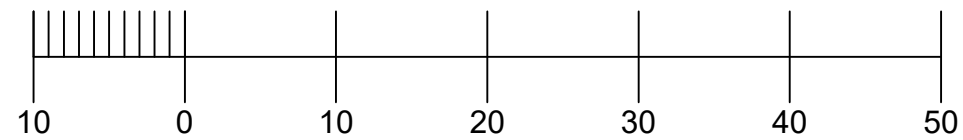


SCALE 1:500

SCALE 1:1250

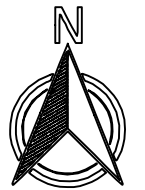

Project  
GROUND FLOOR  
REAR EXTENSION,  
LOFT CONVERSION

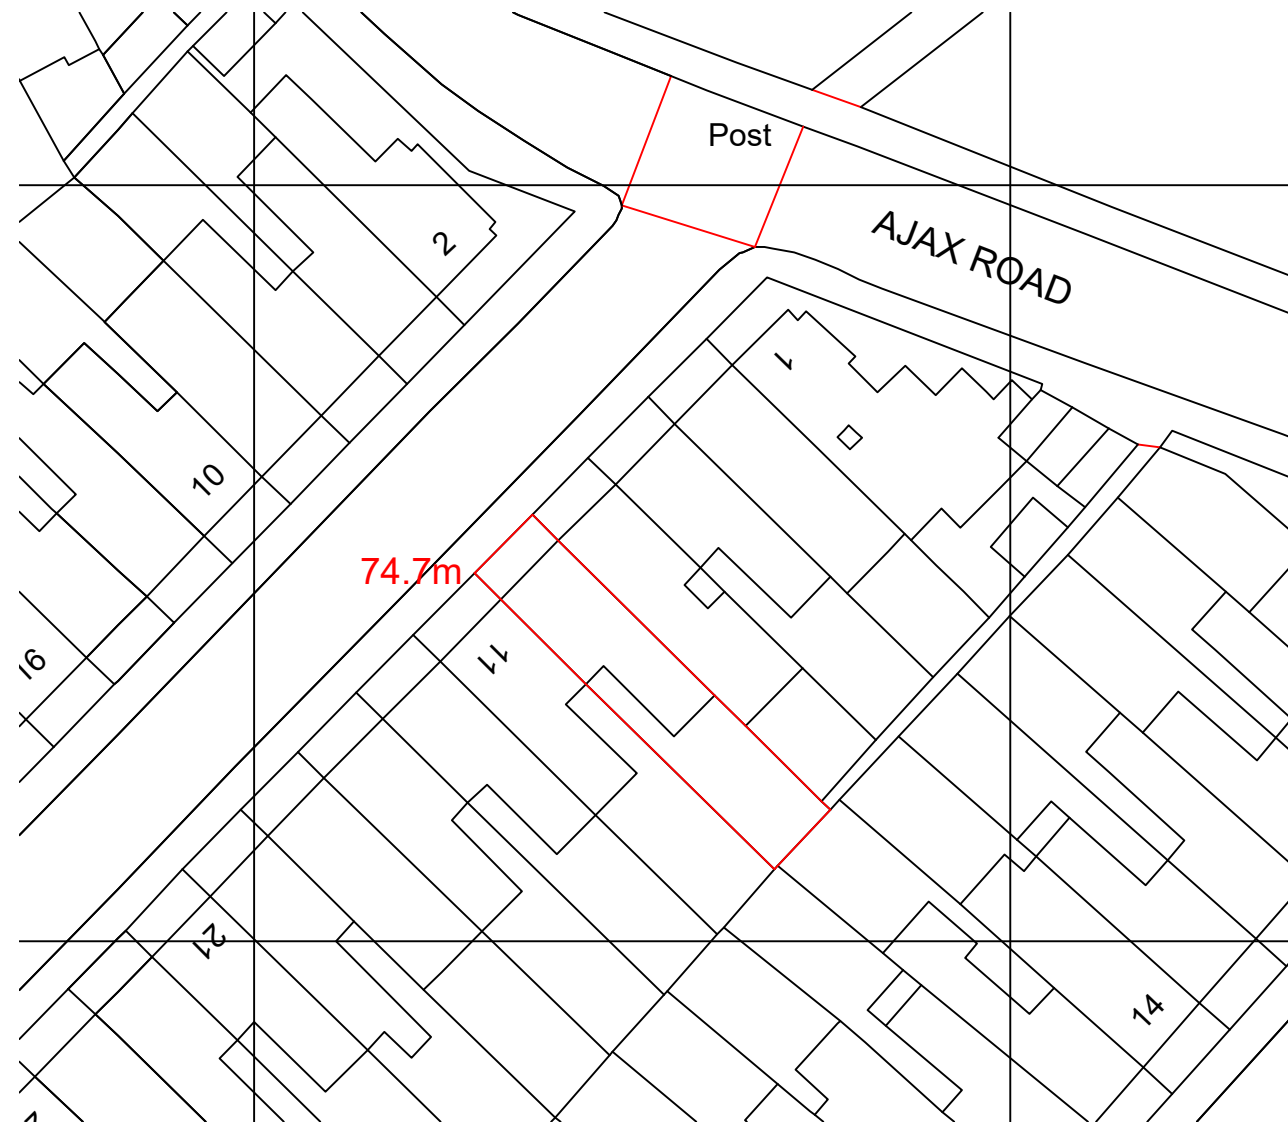

Address  
9 ULYSSES ROAD  
NW6 1ED

Date  
10/2021

Number  
M

Title  
SITE AND LOCATION MAPS

Scale  
1:1250  
1:500 @A3

Drawn By  
RP