




EXISTING GROUND FLOOR

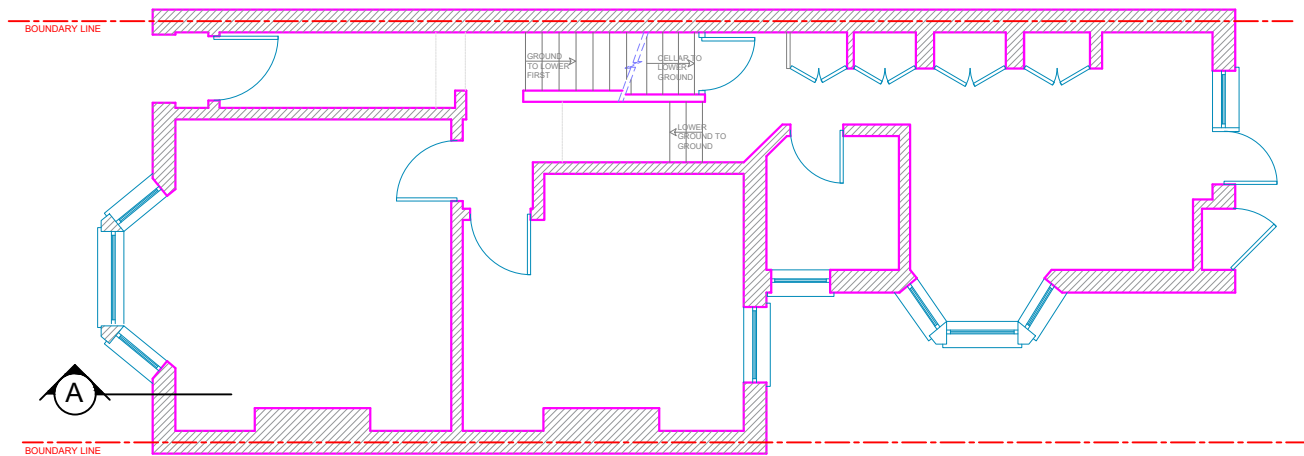


EXISTING FIRST FLOOR

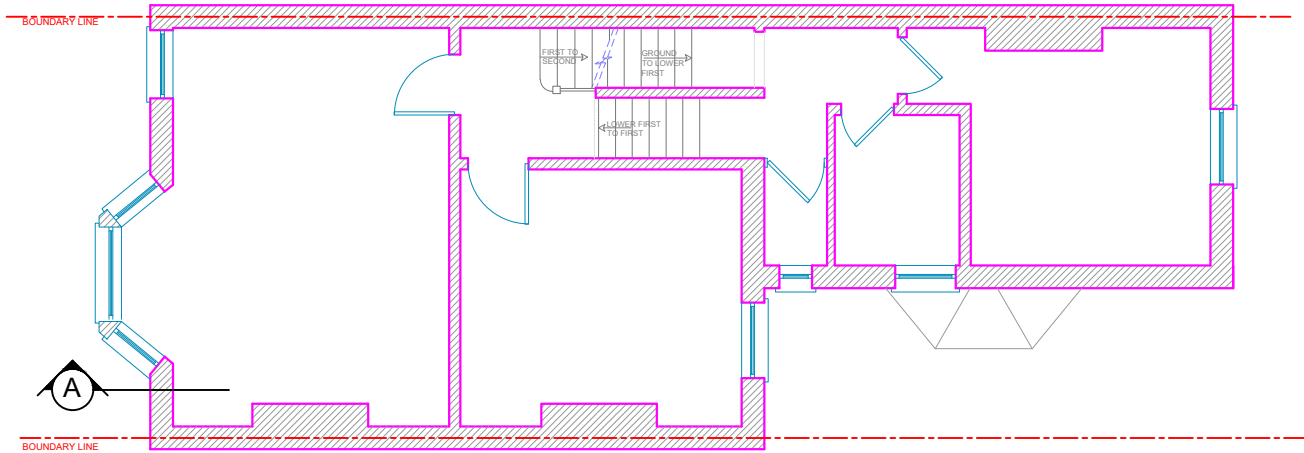

EXISTING SECOND FLOOR

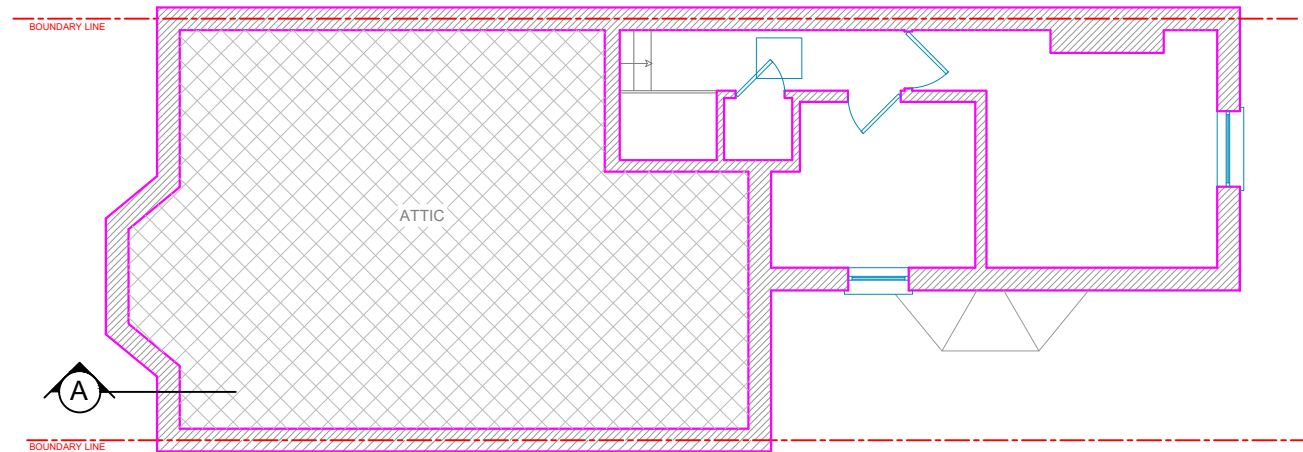

EXISTING SECTION A-A

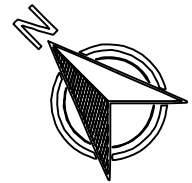

Project LOFT CONVERSION	London Structural Design Ltd		
	Address	9 ULYSSES ROAD NW6 1ED FIRST FLOOR FLAT	Date 10/2021
	Title	EXISTING LAYOUTS & SECTION A-A	Number A2
		Scale 1:100@A3	Drawn By RP