




PROPOSED SECOND FLOOR

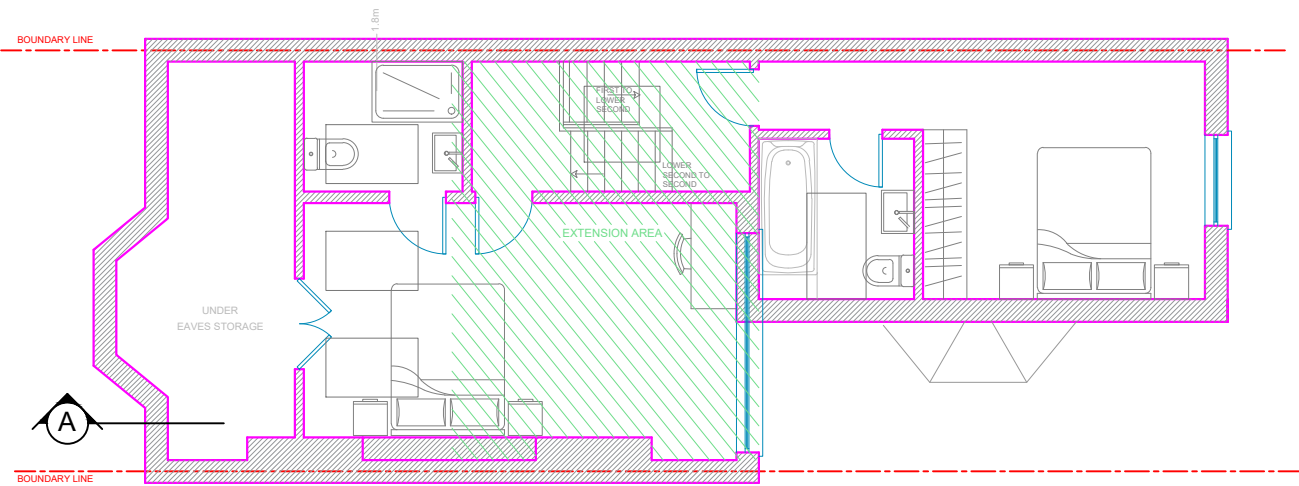

PROPOSED FIRST FLOOR

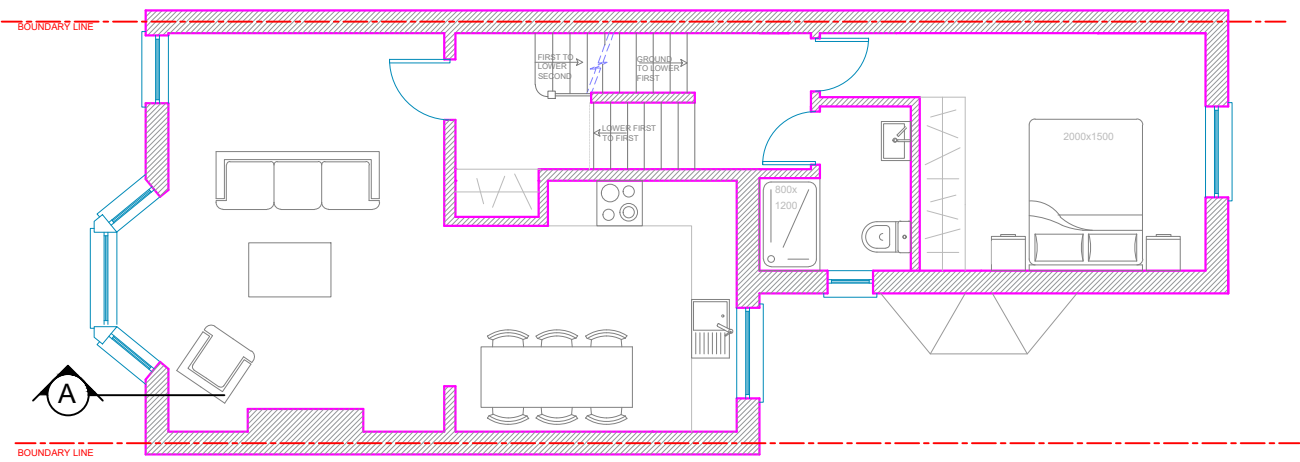

PROPOSED SECTION A-A

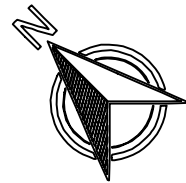

Project LOFT CONVERSION	London Structural Design Ltd		
	Address	9 ULYSSES ROAD NW6 1ED FIRST FLOOR FLAT	Date 10/2021
	Title	PROPOSED LAYOUTS & SECTION A-A	Number A4
		Scale 1:100@A3	Drawn By RP