




01 SIGNAGE TOTEM - FRONT  
Scale: 1:10

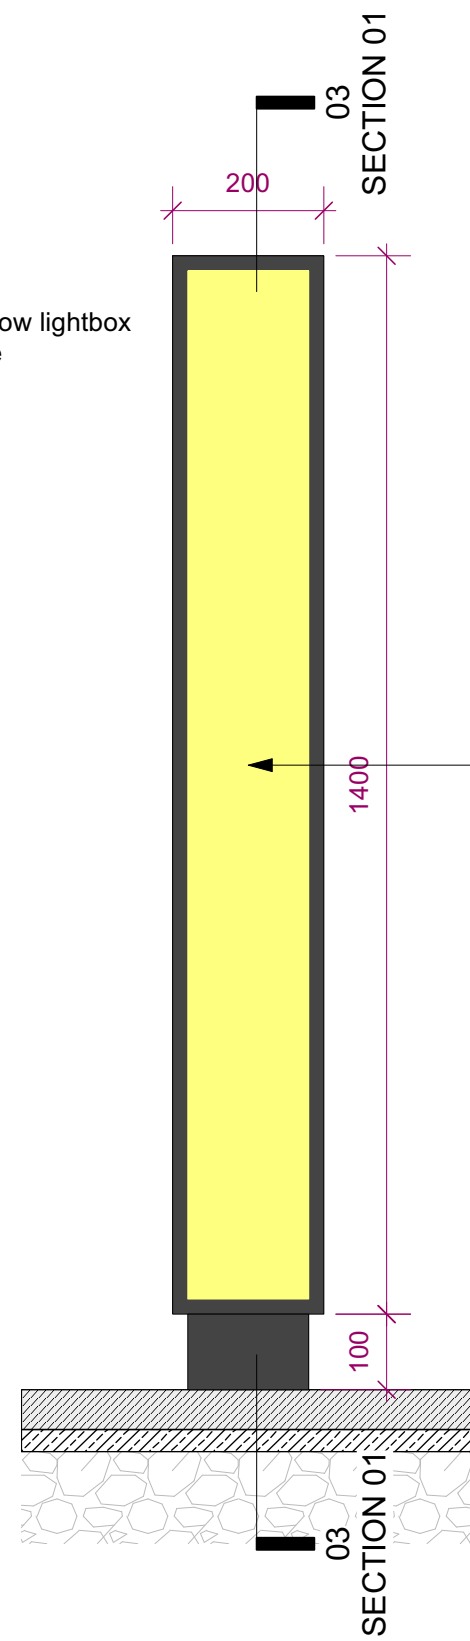


02 SIGNAGE TOTEM - LEFT SIDE  
Scale: 1:10

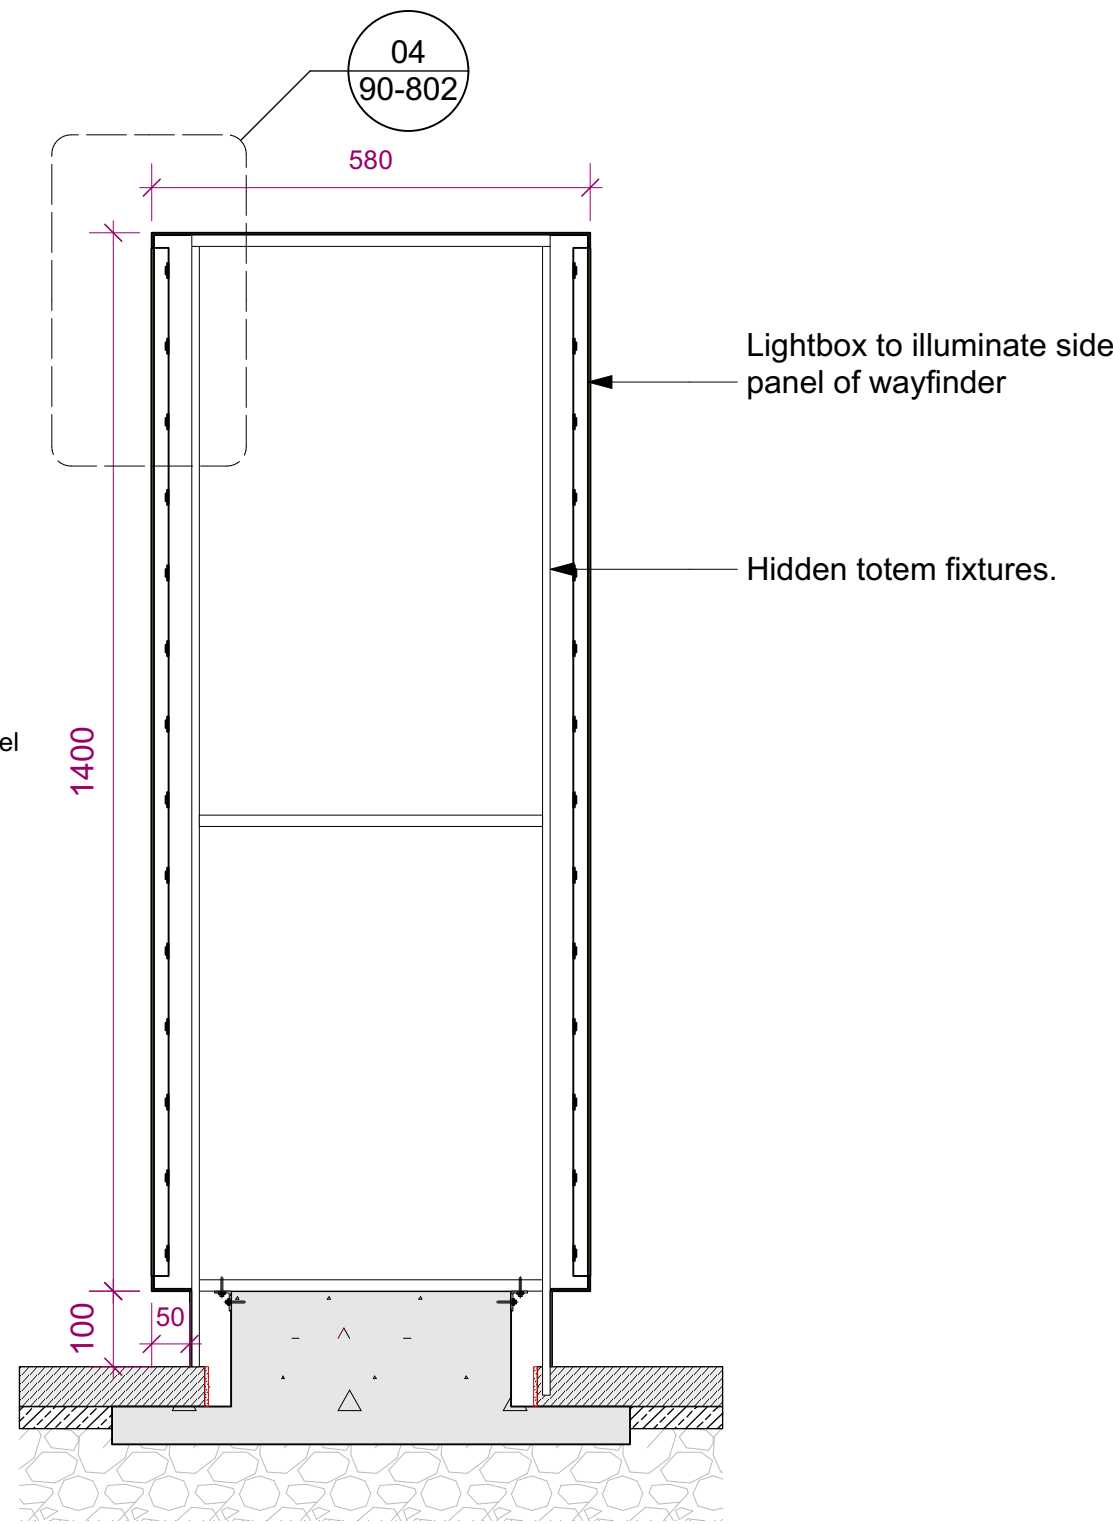


03 SIGNAGE TOTEM - SECTION 01  
Scale: 1:10

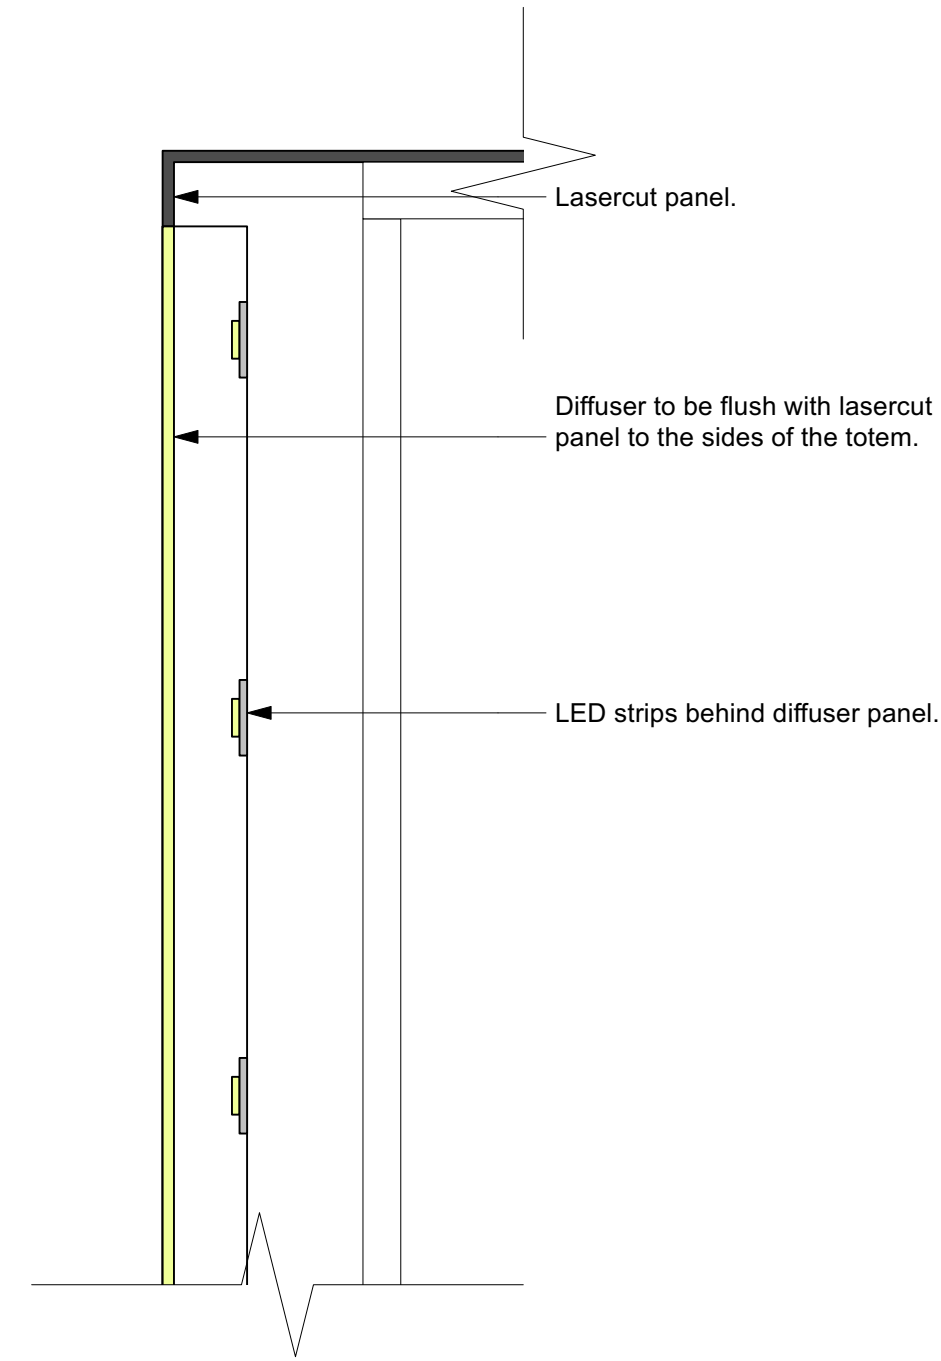


04 SIGNAGE TOTEM - SECTION 01 DETAIL  
Scale: 1:2

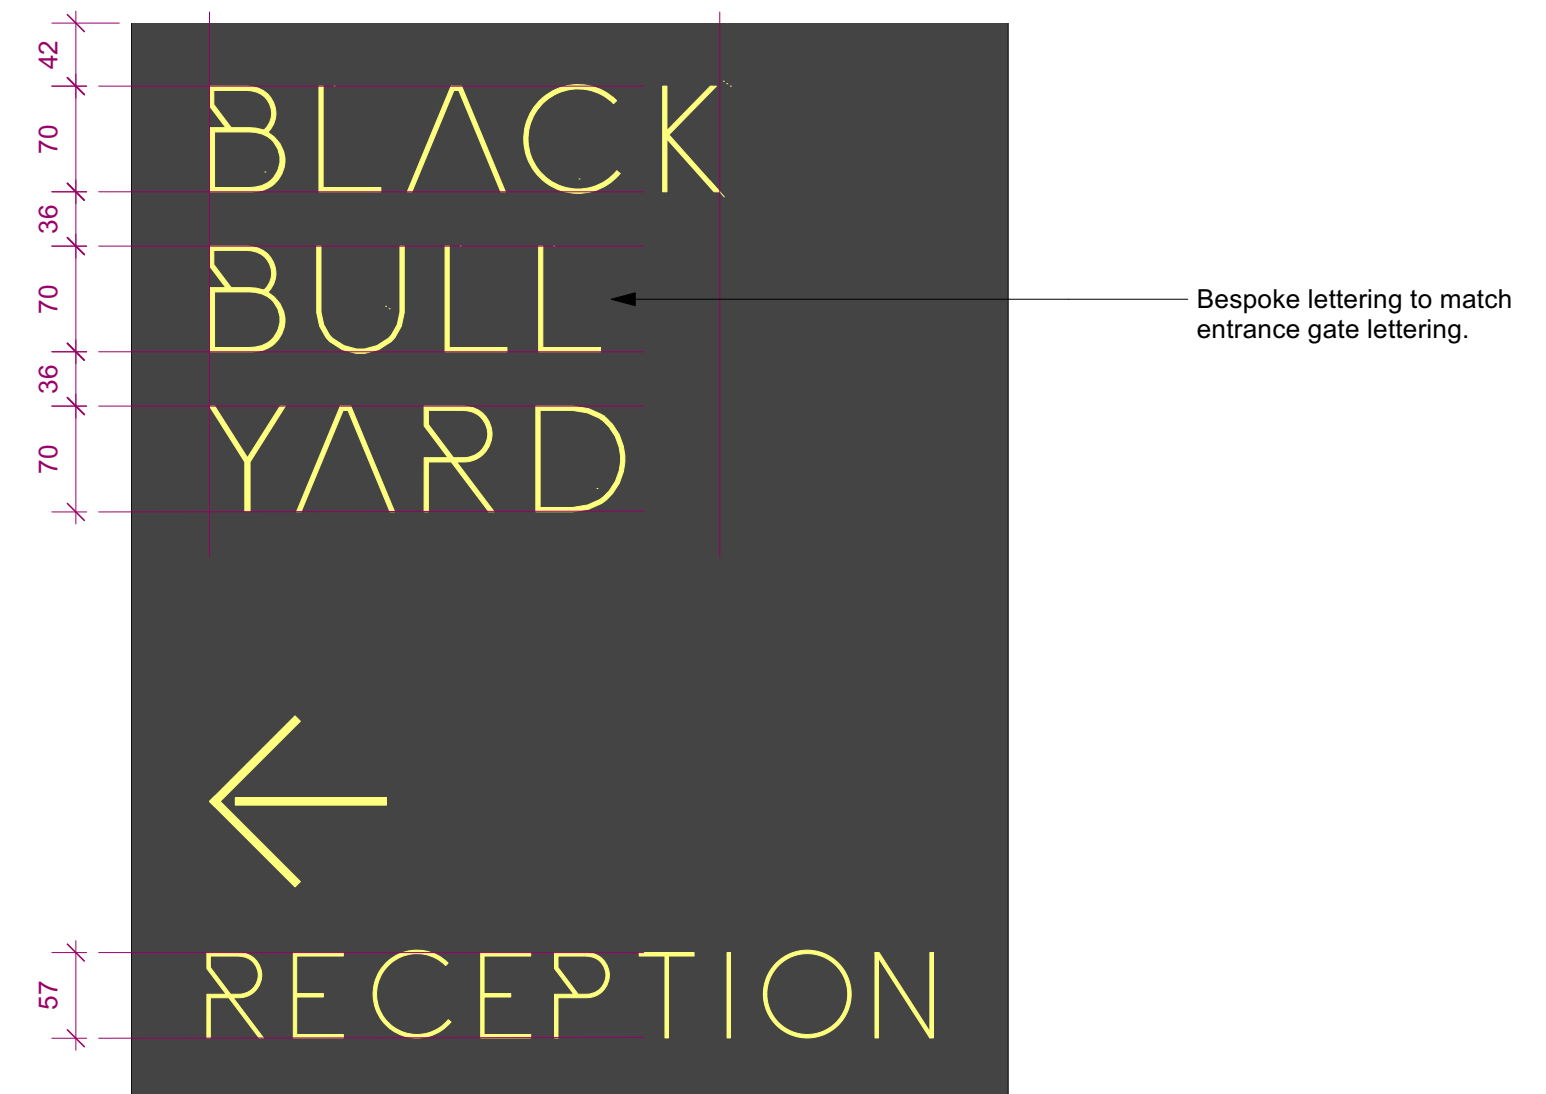


09 SIGNAGE TOTEM - LETTERING  
Scale: 1:5

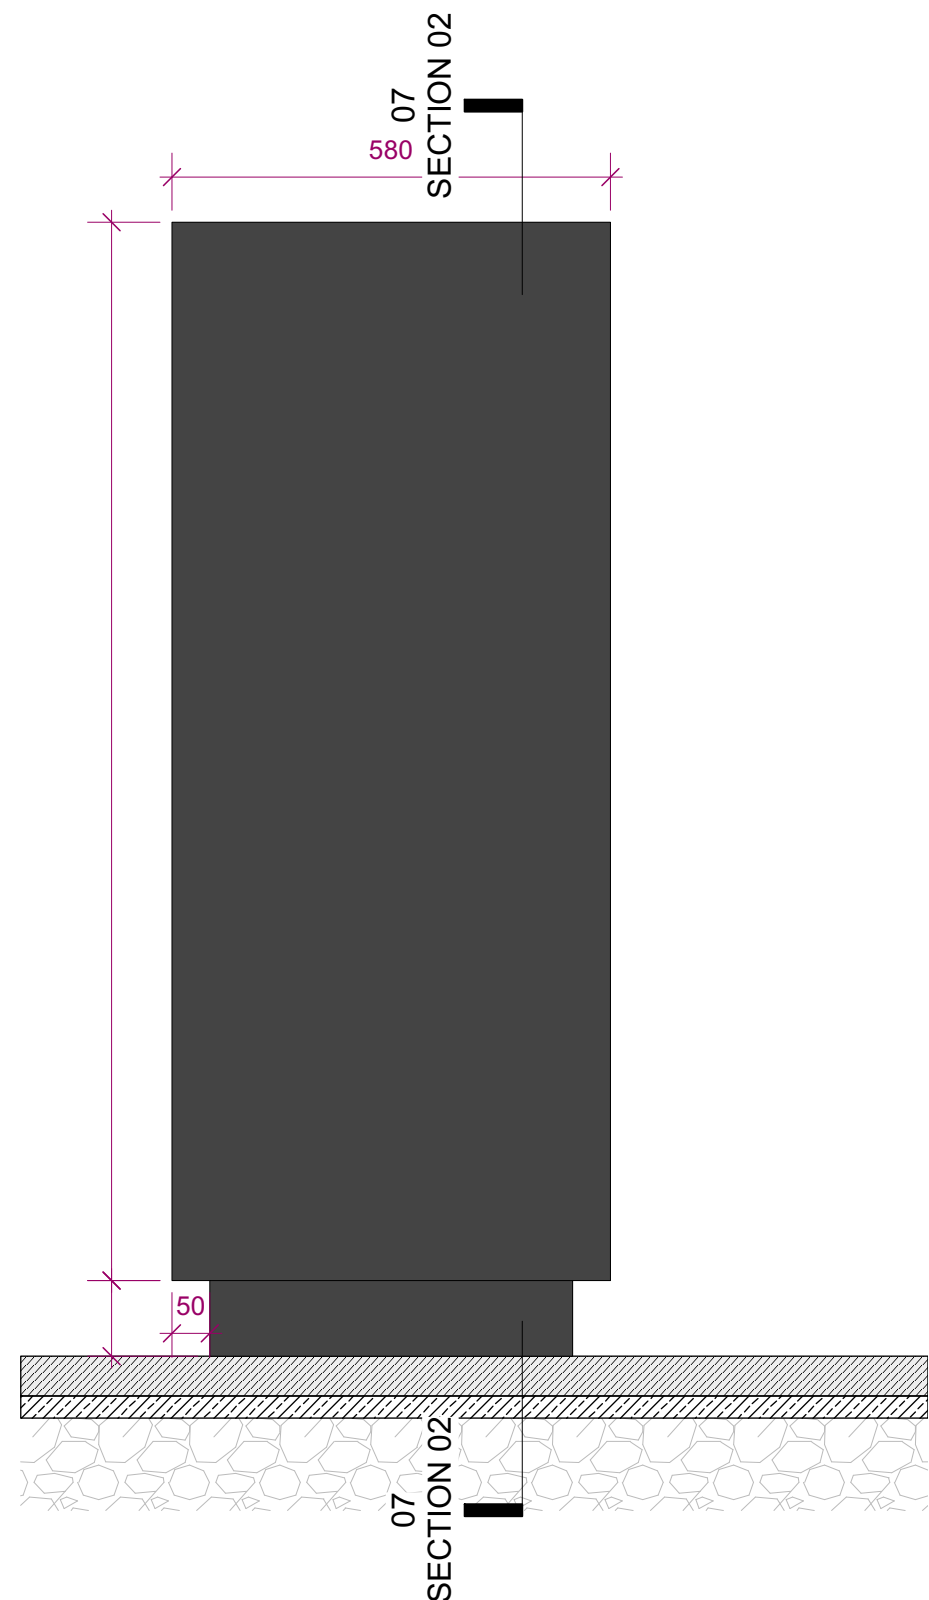


05 SIGNAGE TOTEM - REAR  
Scale: 1:10

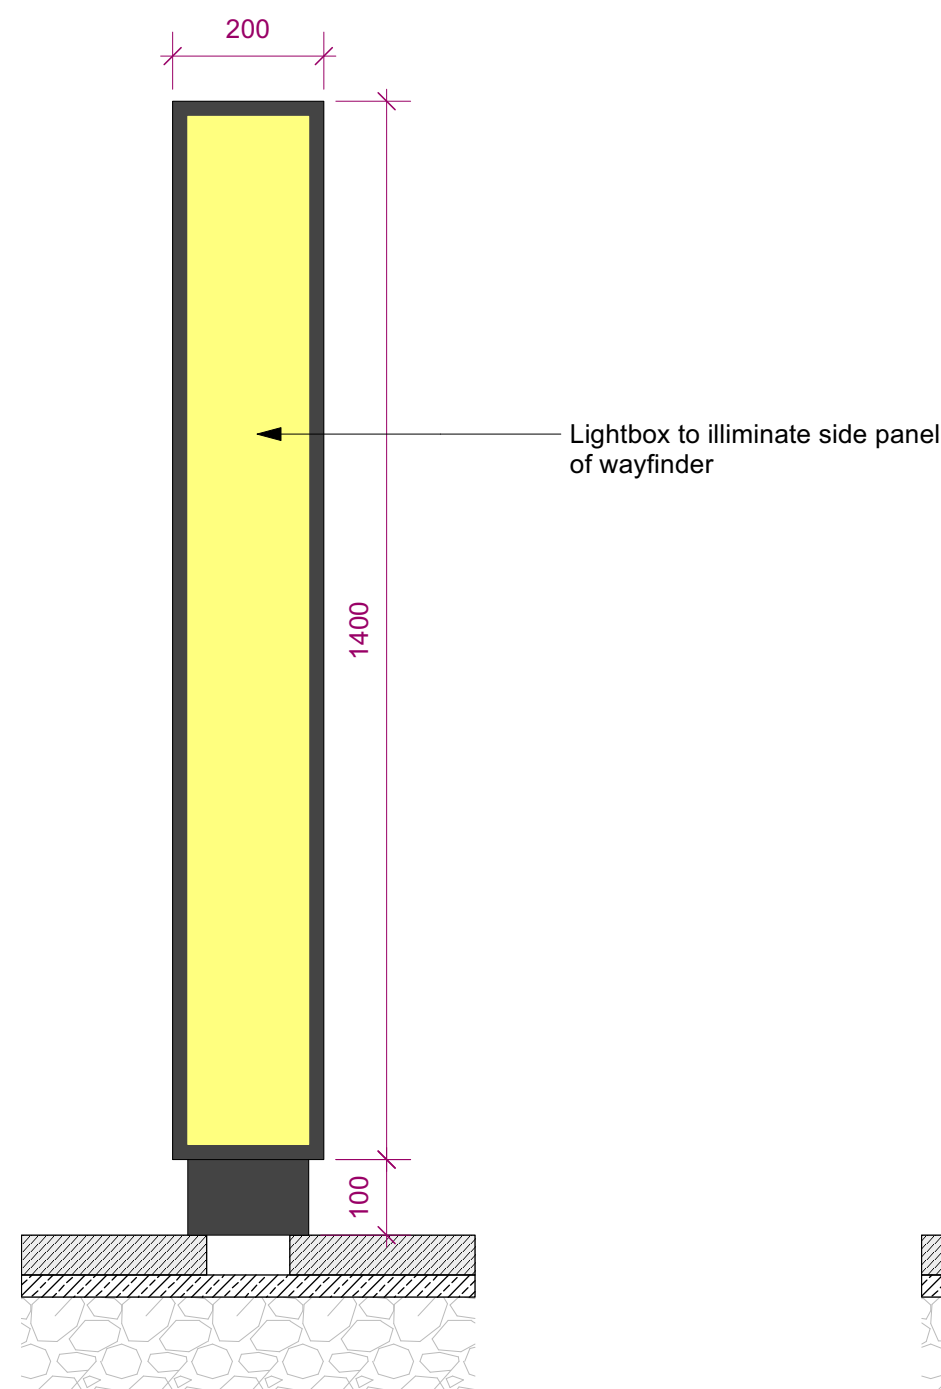

06 SIGNAGE TOTEM - RIGHT SIDE  
Scale: 1:10

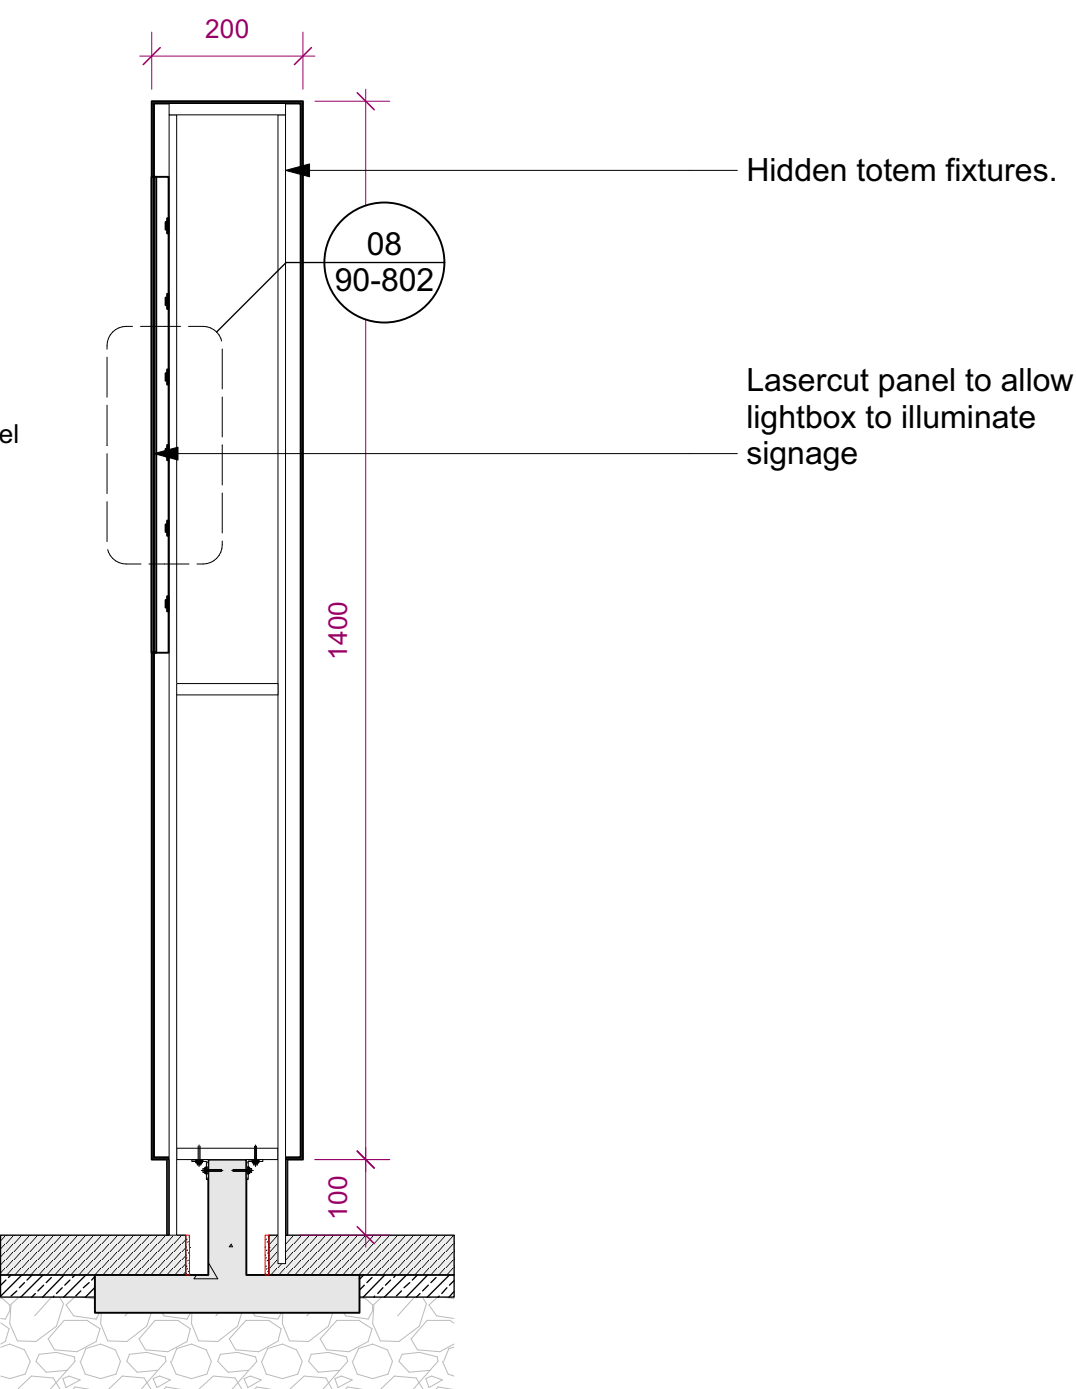

07 SIGNAGE TOTEM - SECTION 02  
Scale: 1:10

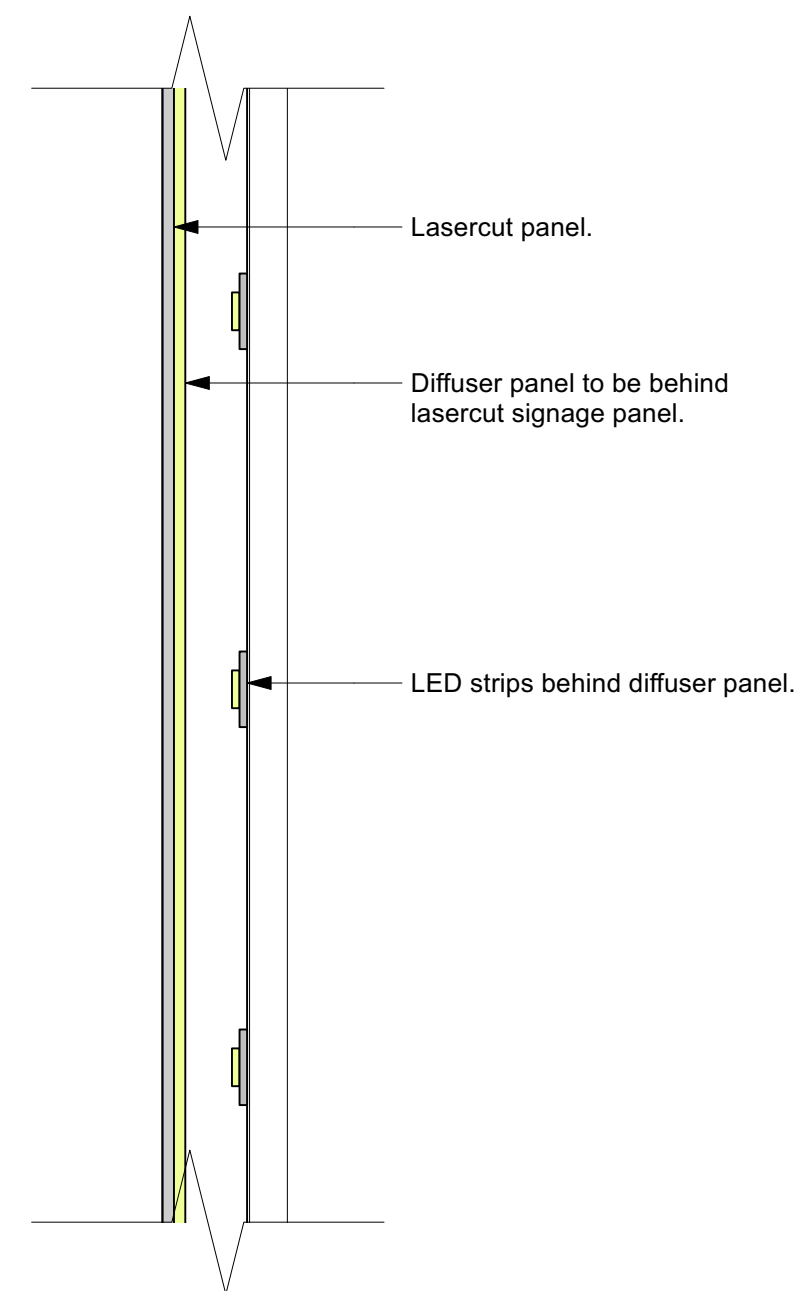

08 SIGNAGE TOTEM - SECTION 02 DETAIL  
Scale: 1:2



COURTYARD ENTRANCE GATE

#### SIGNAGE TOTEM

Metal signage totem to be illuminated. Finish : Black PPC

