




01 ENTRANCE CANOPY ELEVATION
Scale: 1:20

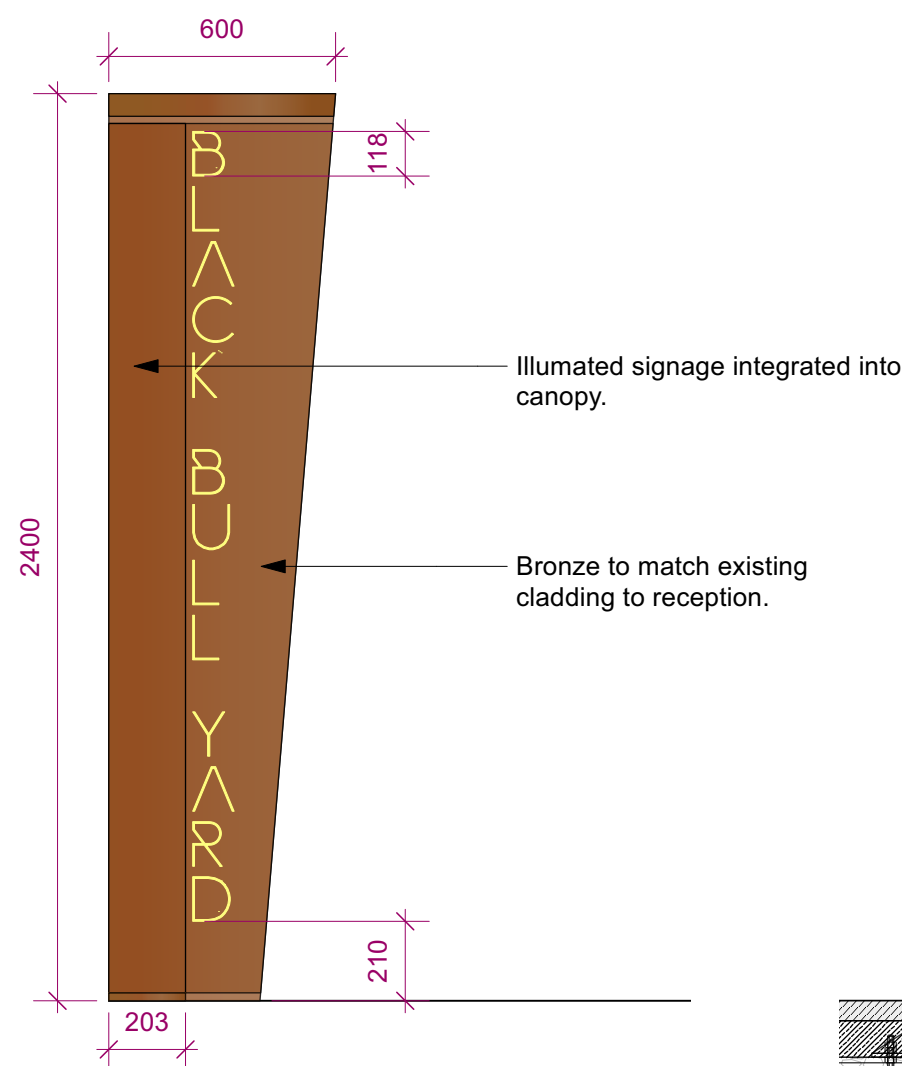


02 ENTRANCE CANOPY ELEVATION
Scale: 1:20

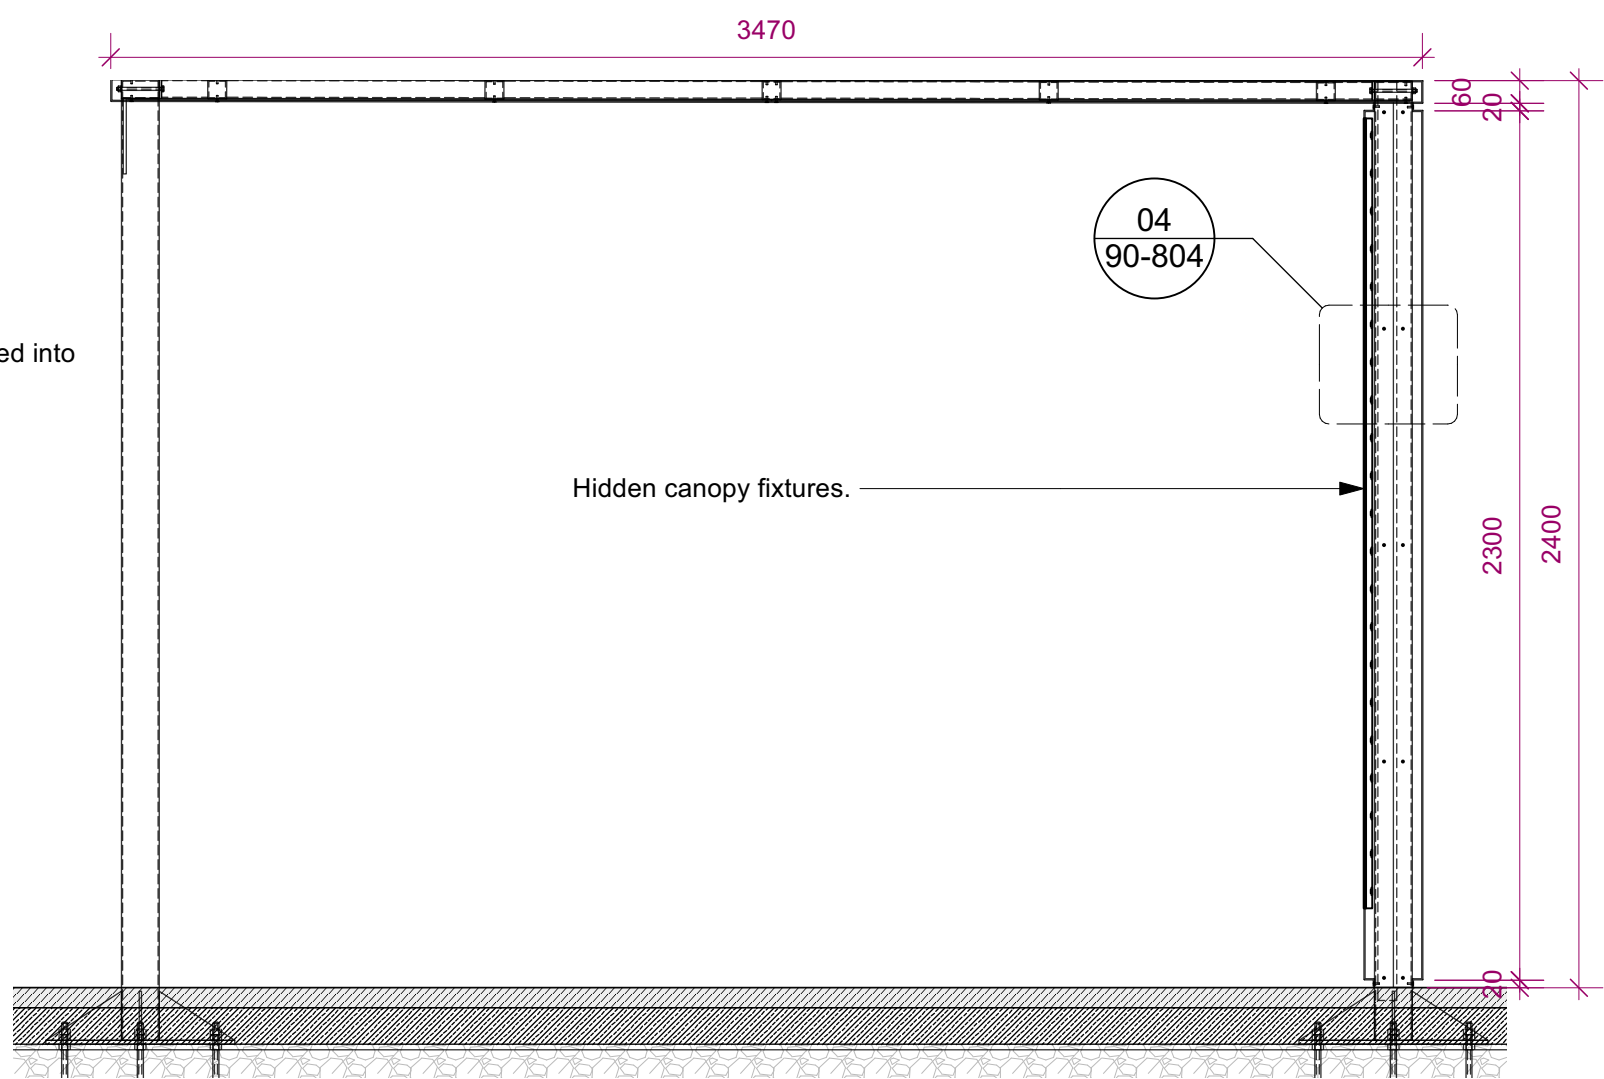


03 ENTRANCE CANOPY SECTION 01
Scale: 1:20

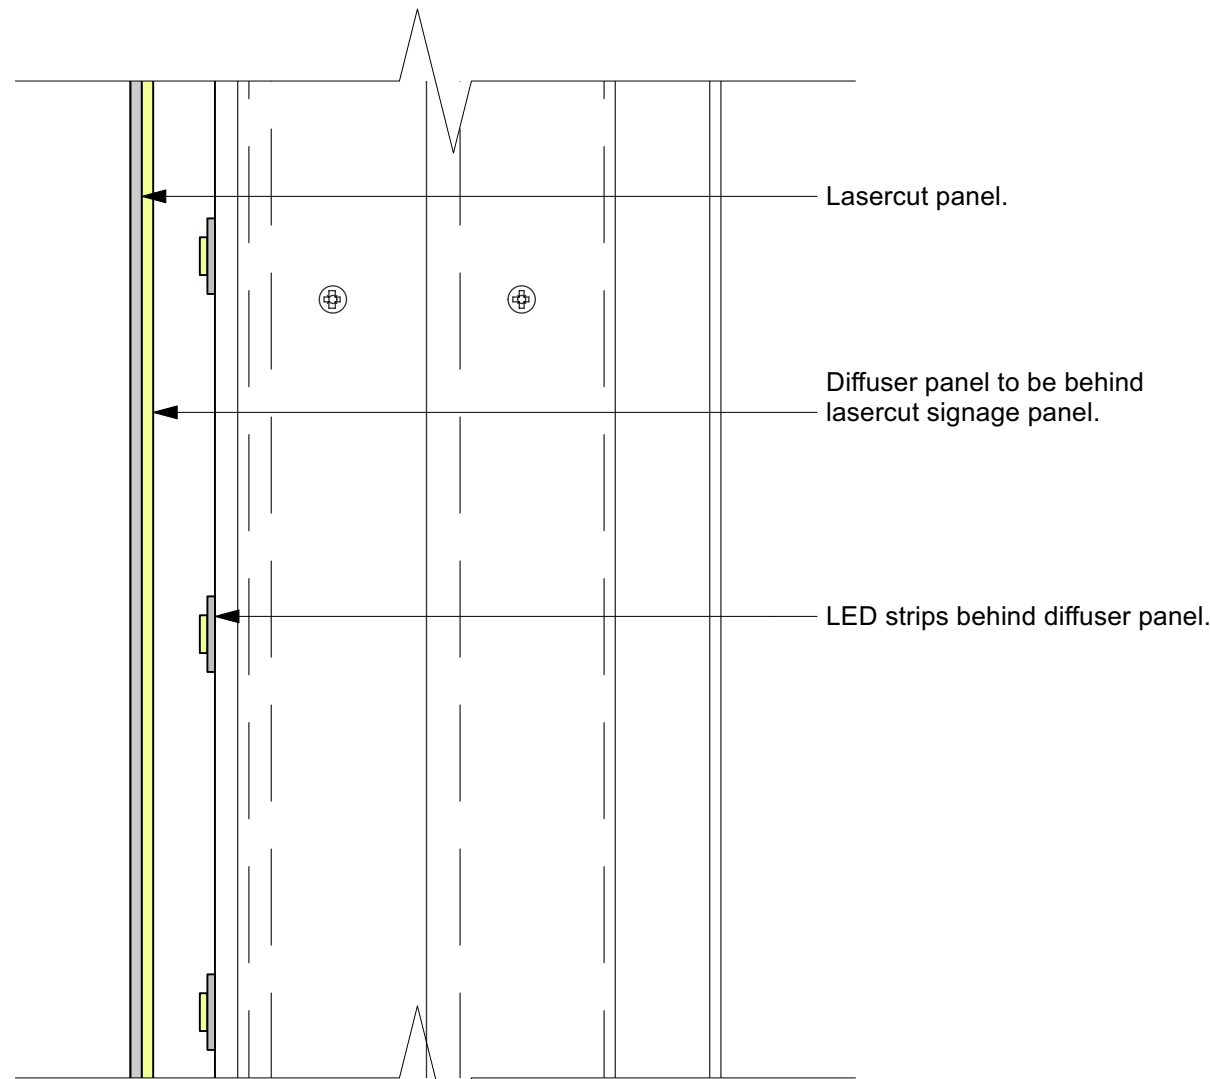


04 ENTRANCE CANOPY SECTION 01 DETAIL
Scale: Half Actual Size

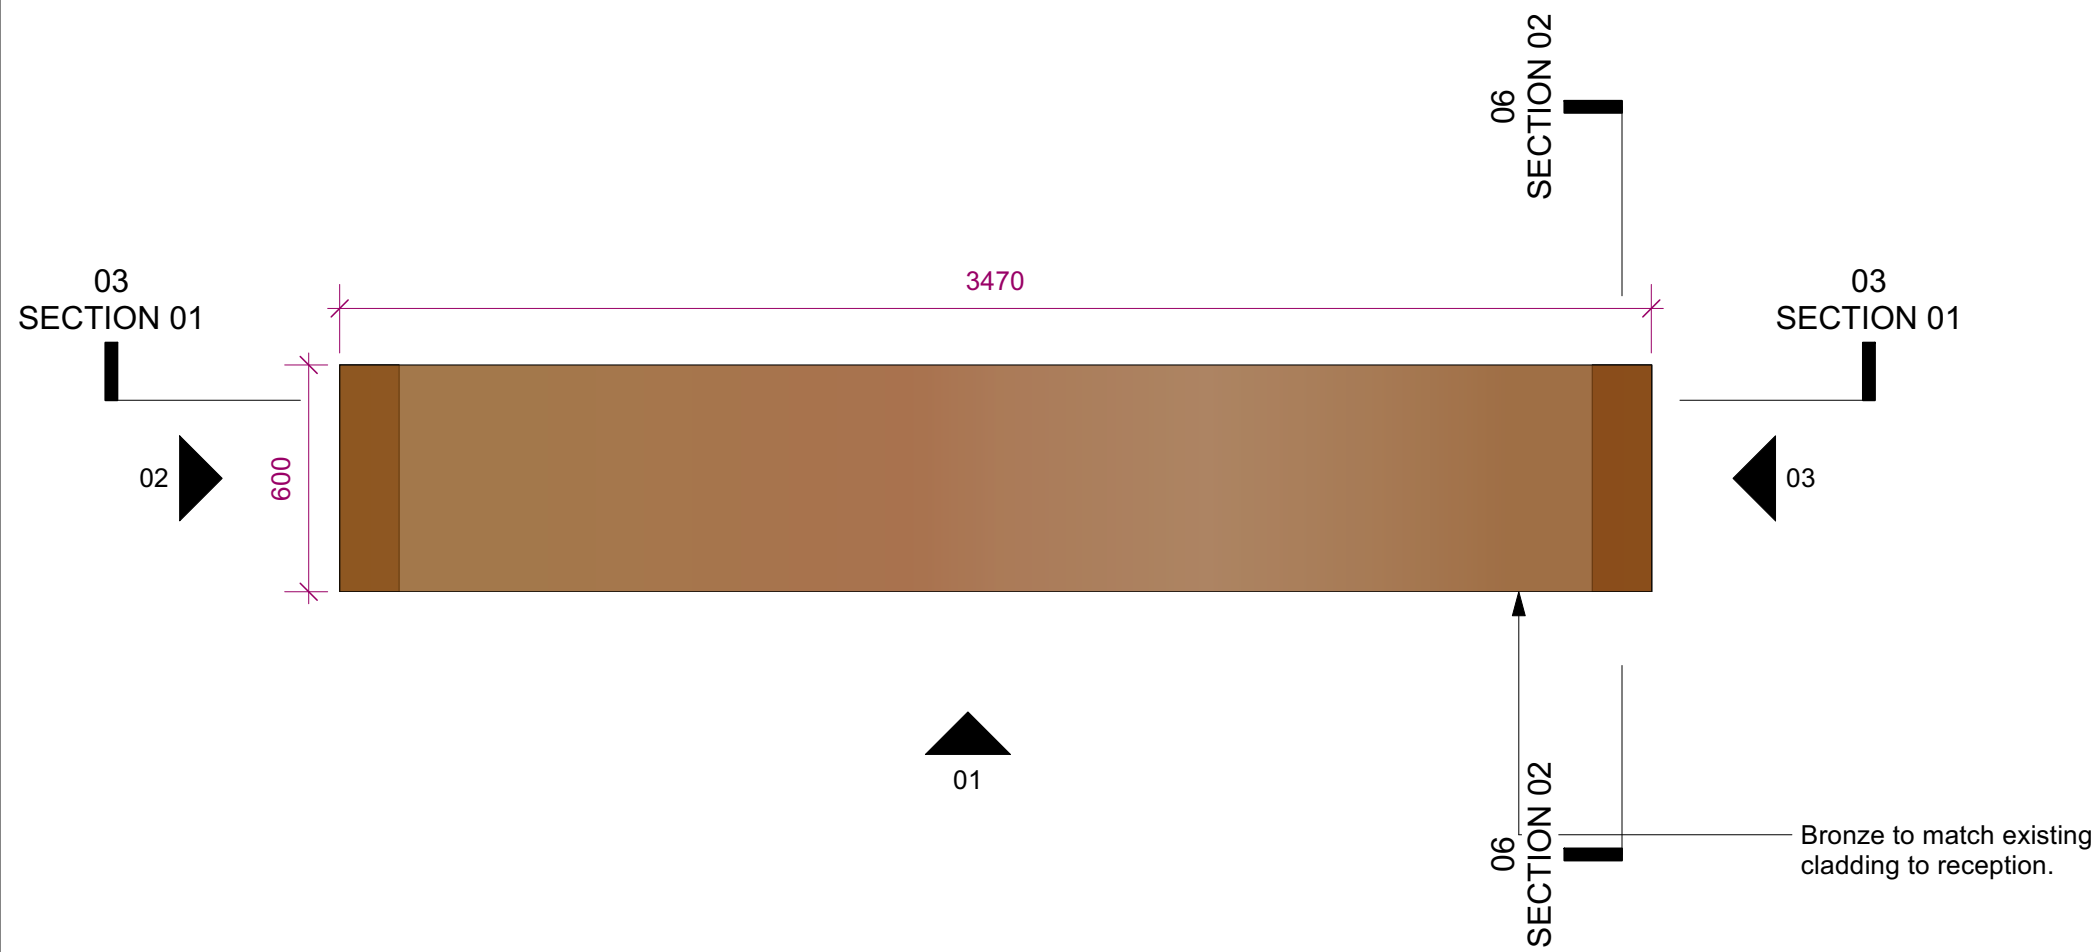

05 ENTRANCE CANOPY PLAN
Scale: 1:20

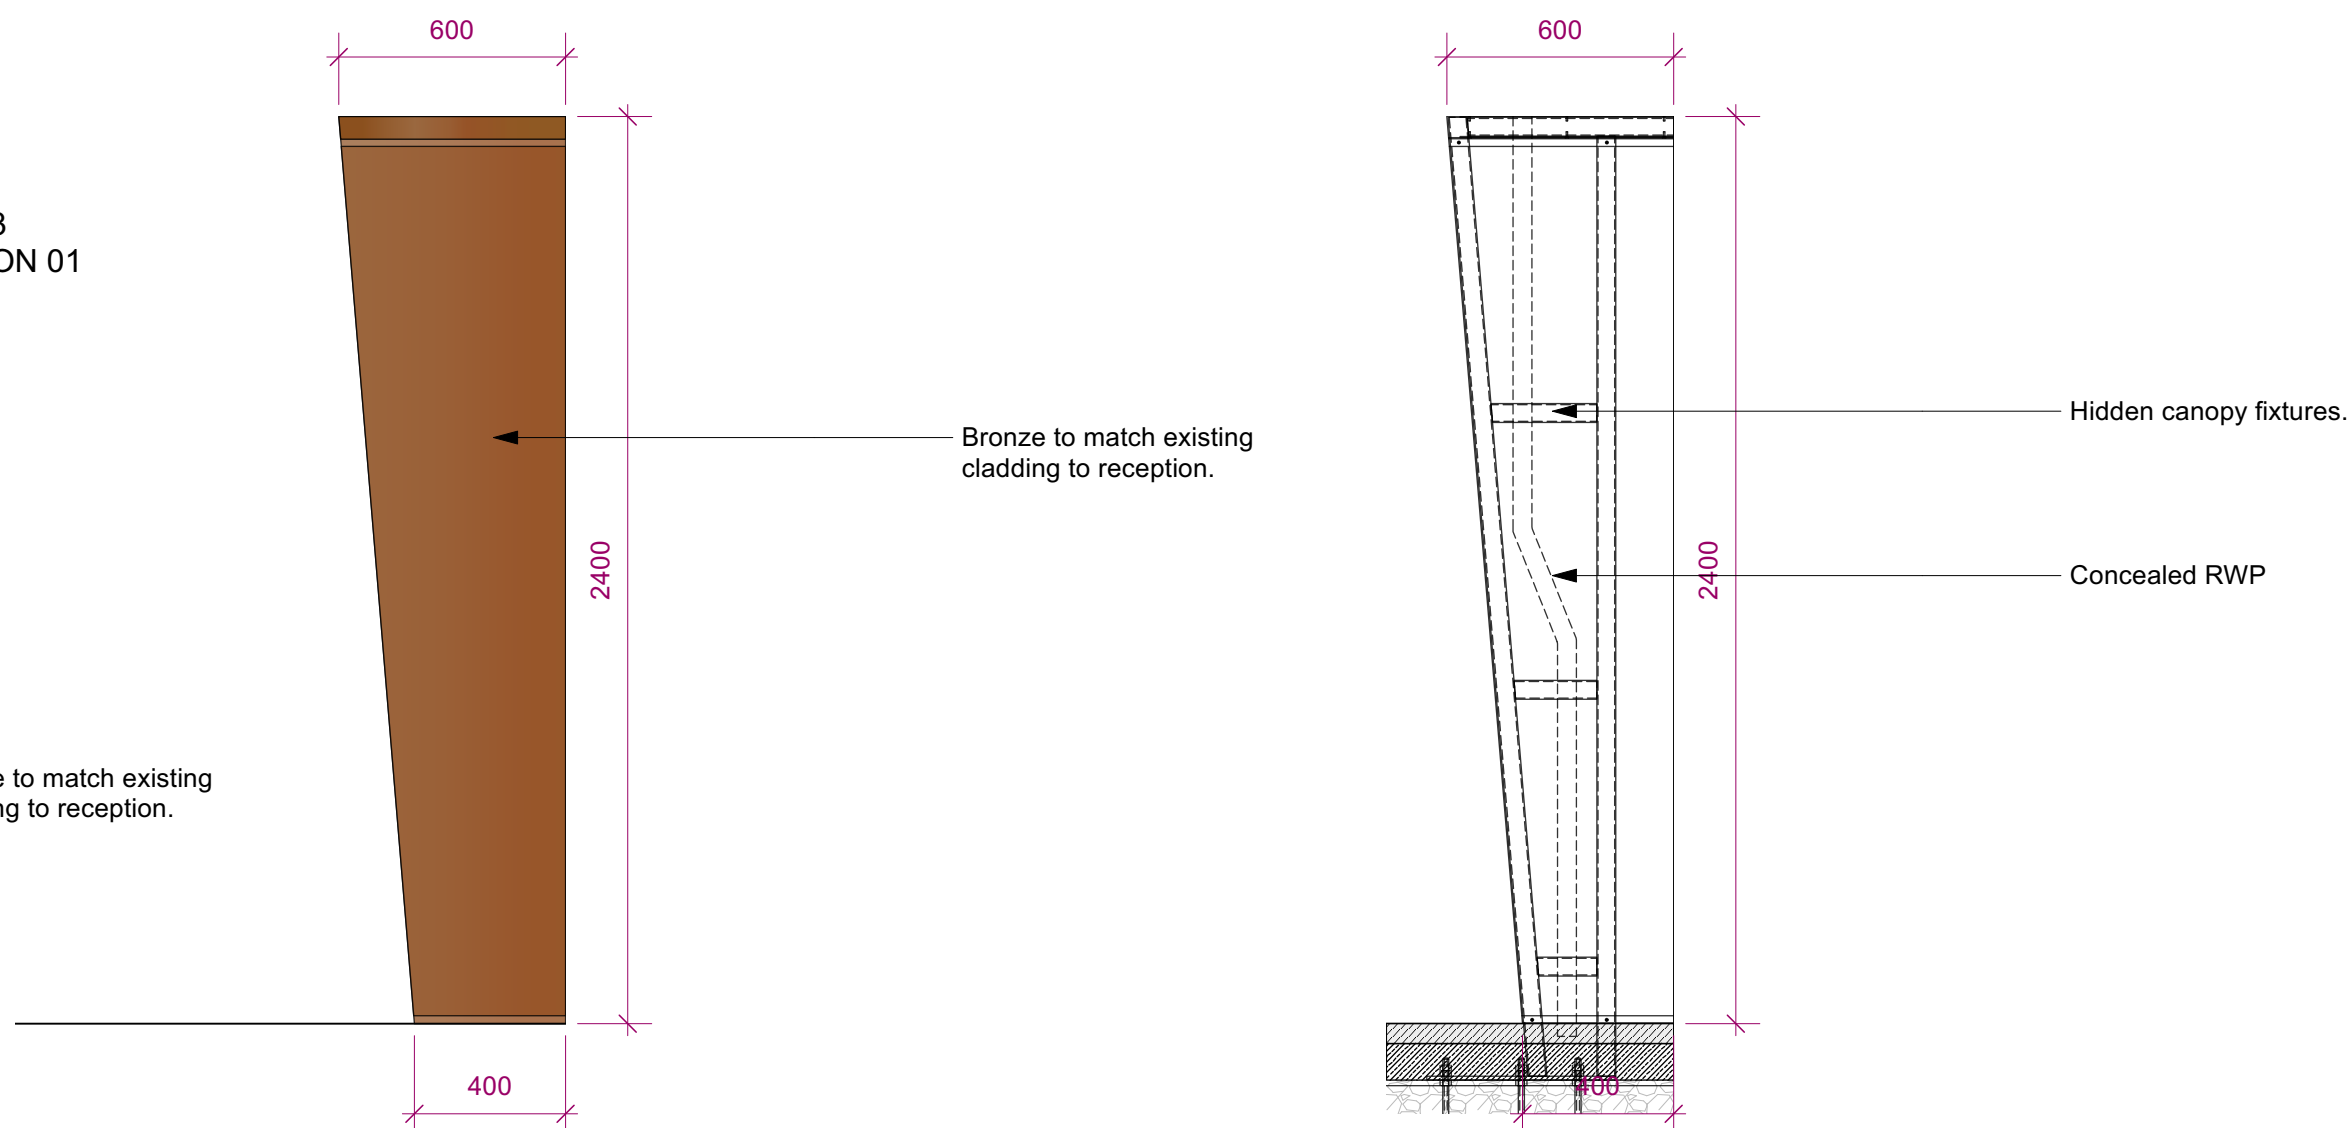

06 ENTRANCE CANOPY ELEVATION
Scale: 1:20

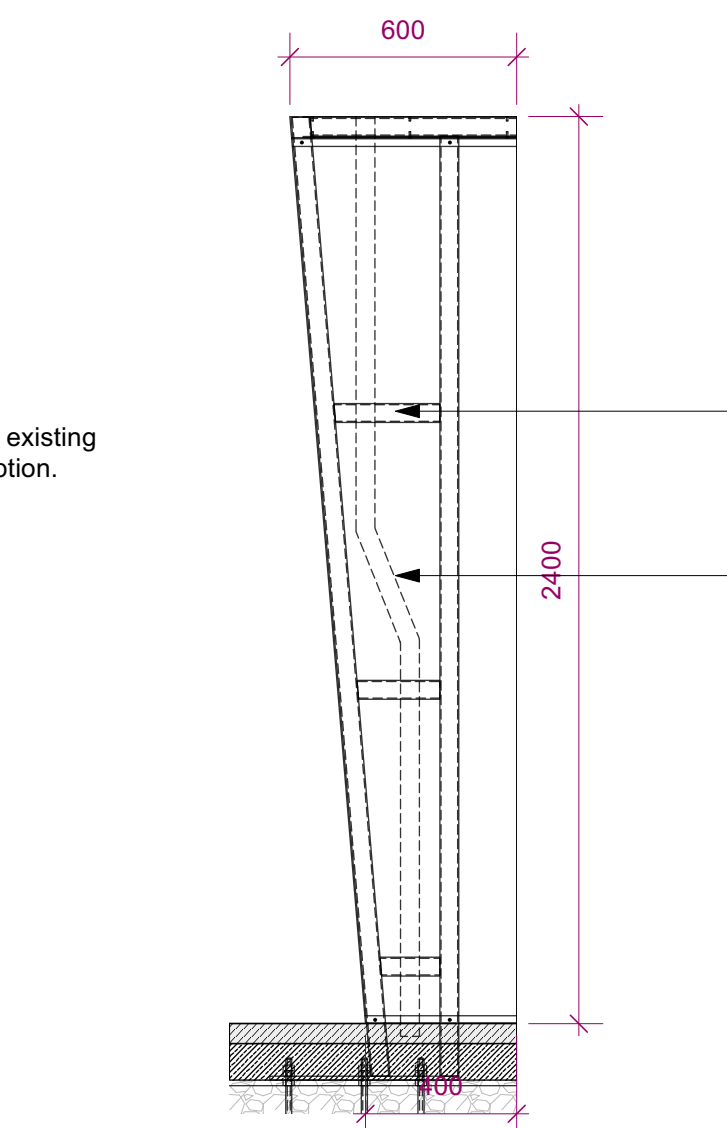

07 ENTRANCE CANOPY SECTION 02
Scale: 1:20



COUYRTYARD VISUAL CONCEPT



COUYRTYARD VISUAL CONCEPT

