

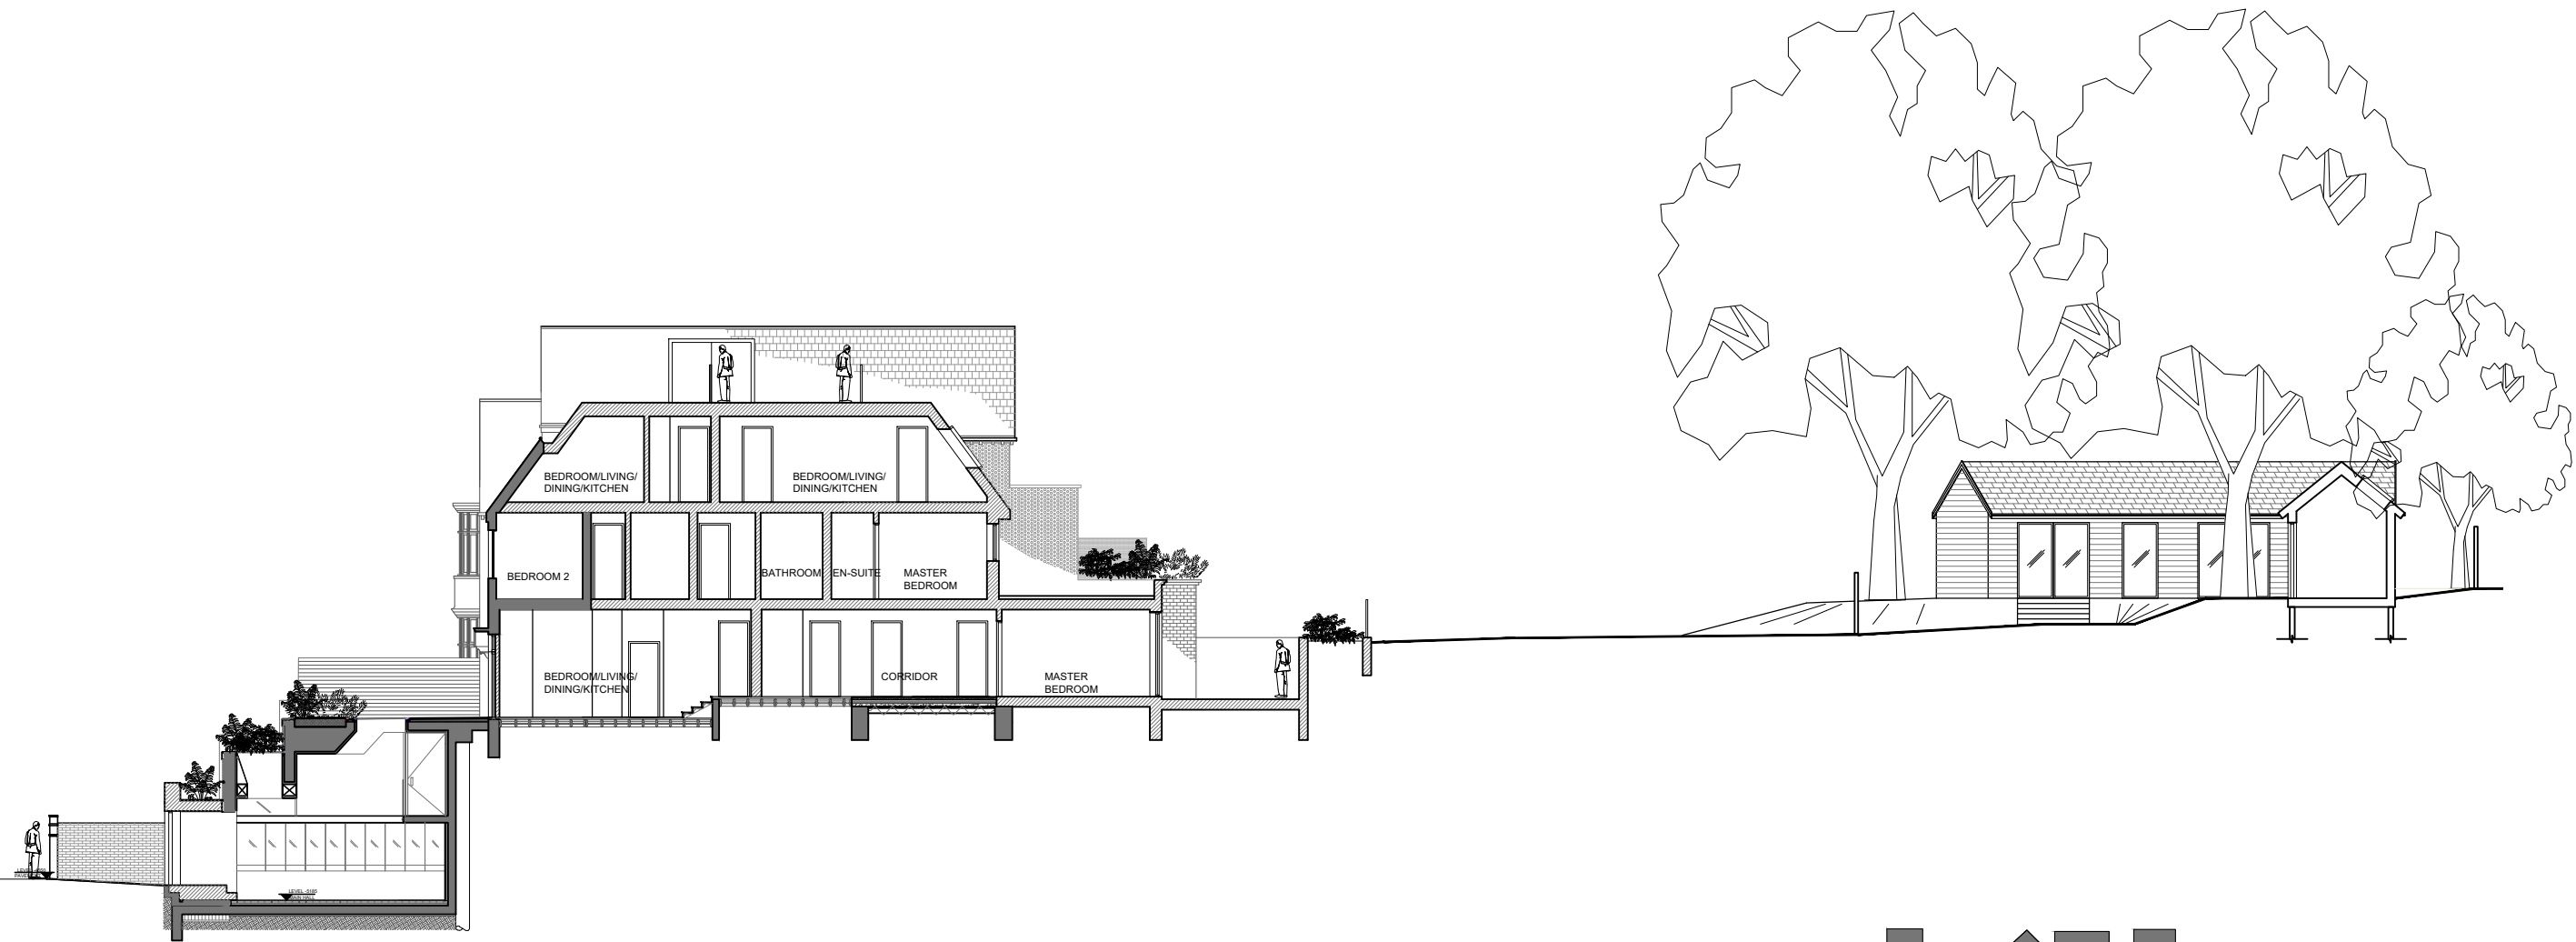


PROPOSED SECTIONS AA

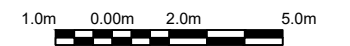

PROPOSED SECTIONS BB

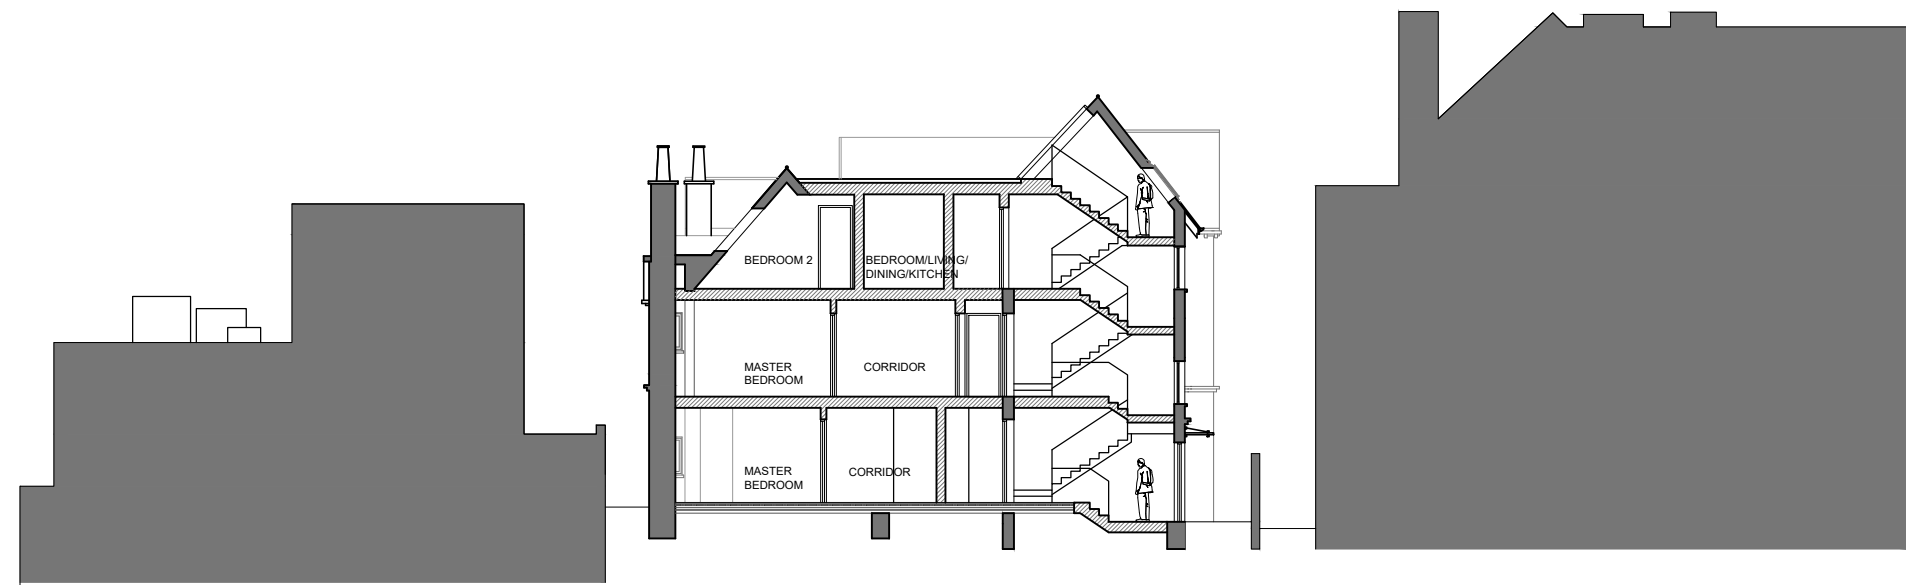

2 magdalen mews
back of 164 finchley road
london
NW3 5HB
tel:+44 (0)207 794 1625 fax:+44 (0) 207 794 0296
info@as-studio.co.uk

PROJECT ADDRESS:
6 LINDFIELD GARDENS
NW3

CLIENT NAME:

PROPOSED SITE SECTIONS

DRAWING NO: 3006(PLA)013

PROJECT STAGE: PLANNING

VERSION:

DWG FILE: 3006(PLA)100-300

DRAWN: TK

SCALE: 1:200

SIZE: A3

B
DATE: OCT 2021