

Do Not Scale - If in Doubt Ask

System:
Reynaers CS 77

Glass:
U glass =1.0 W/m2/K
G value = 0.4
Warm Edge RAL9004


Color:
Inside & Outside
Tiger Drylac 029/65650

Ironmongery colour - RAL9005

Fittings:
Pull handles on both sashes from both sides
Passive sash has Shot-Bolt
Lockable from inside with key.
4 point lock mechanism with dead bolts

Security
SBD not required

Notes:
1x door closures

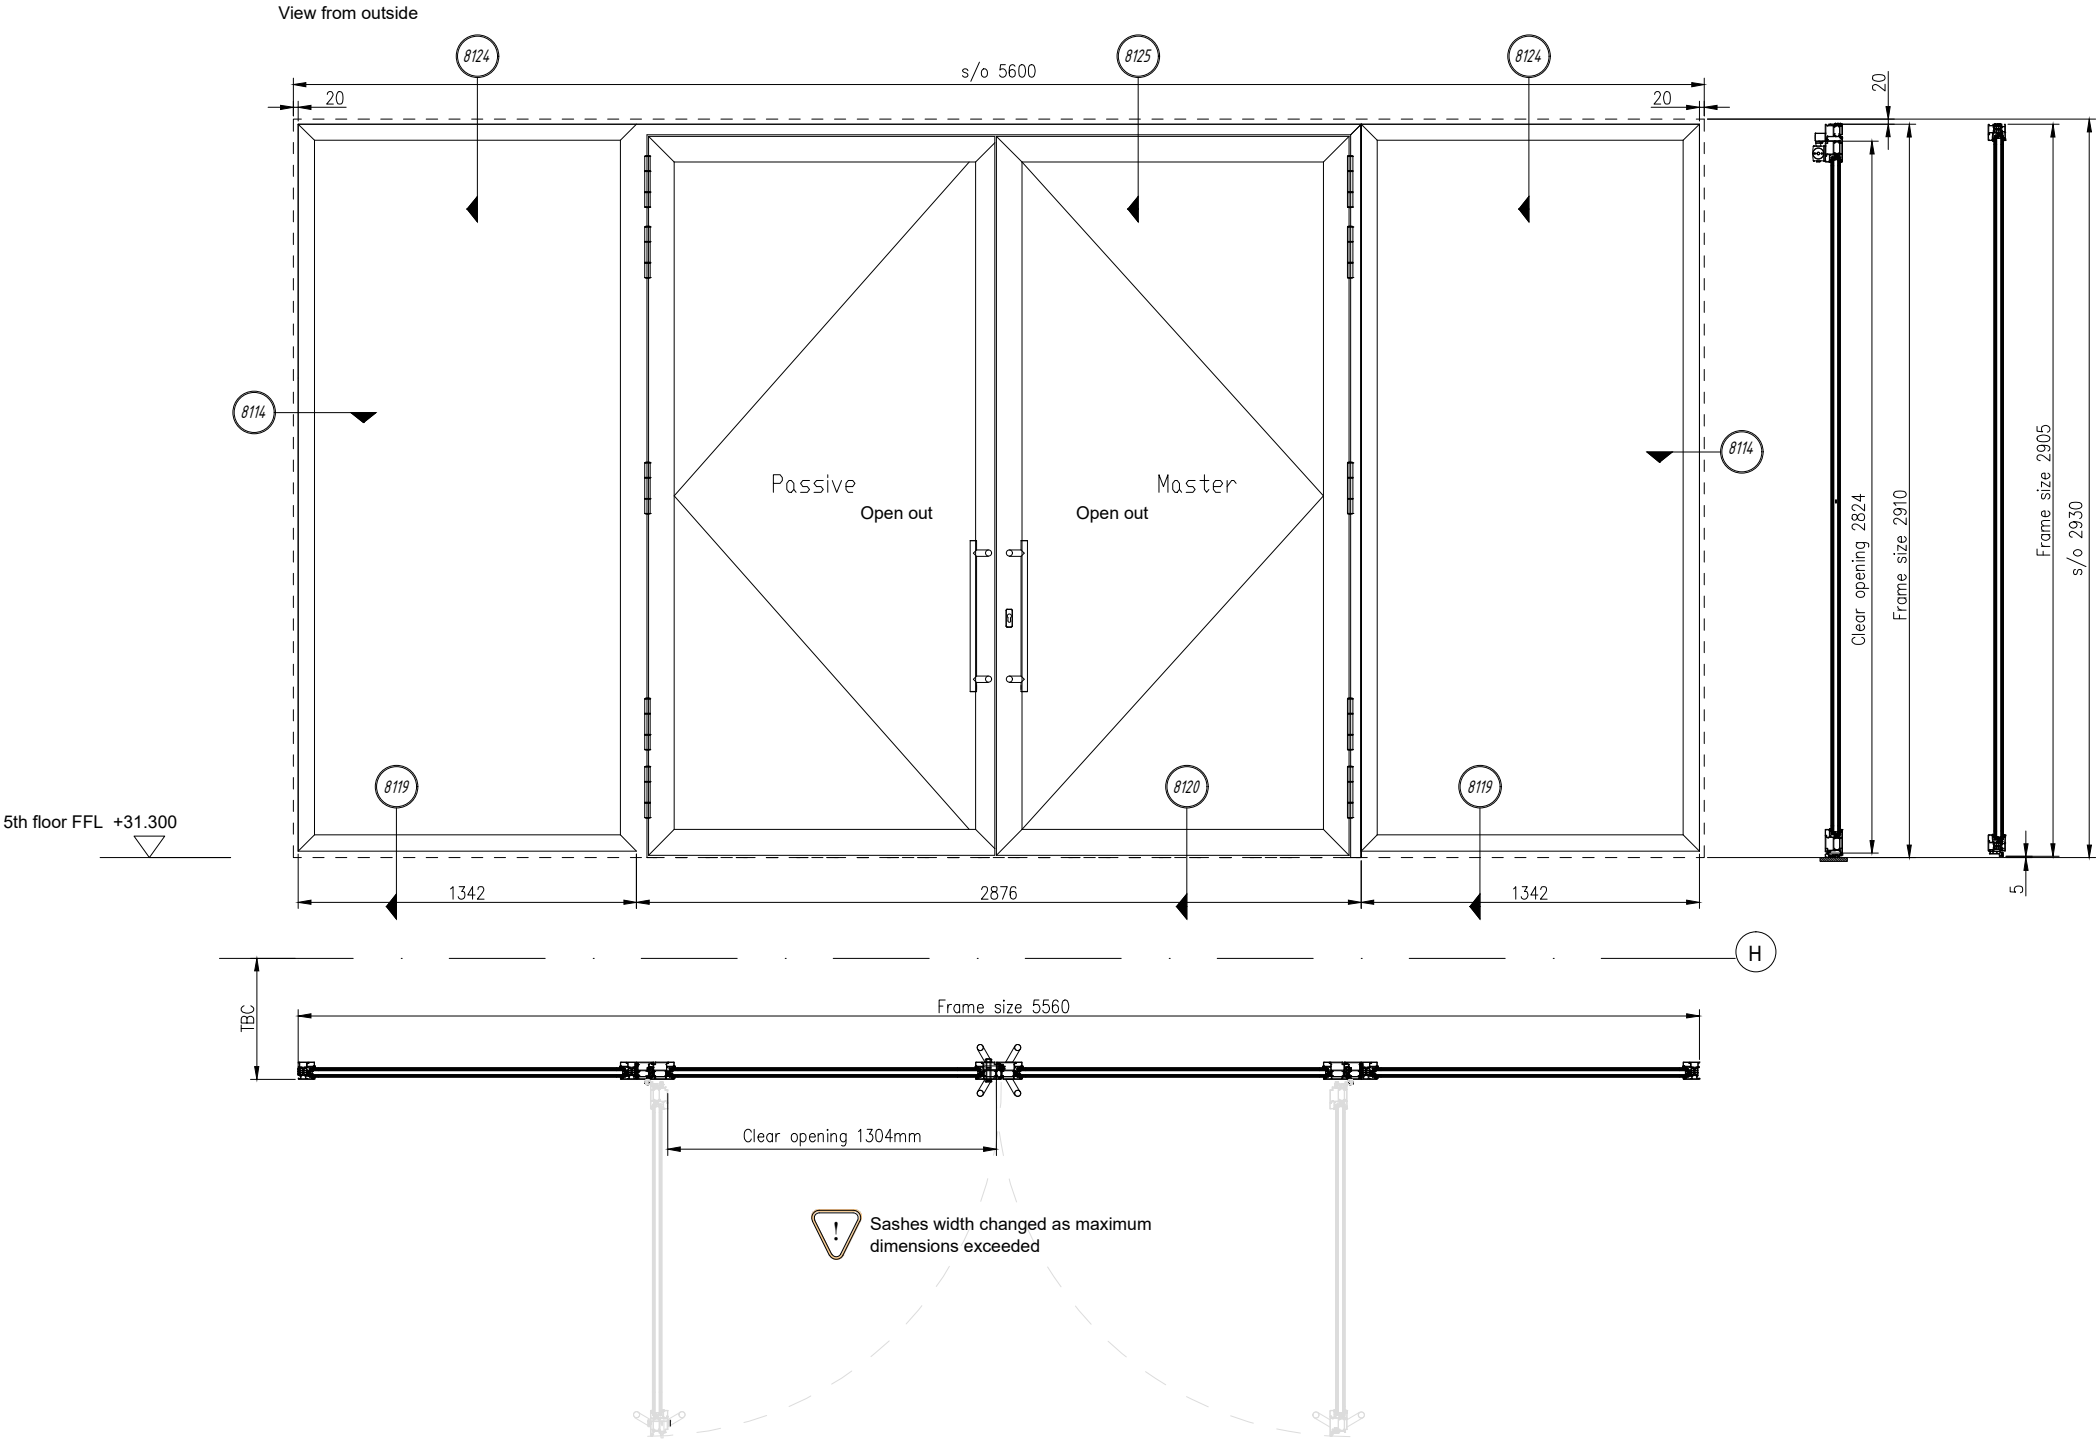

DMITRO FACADES LTD
Unit 17 Dunstall Estate
Leigh Place, Welling
London
DA16 3JH

Tel: 0207 254 4603
E-mail: office@dmitrofacades.co.uk

Dimensions in Millimeters

Revision	Description	Edited by	Checked by	Approved	Date
P01	Issued for comments/approval	JA			22.03.2021
P02	Door size amended to achieve SBD	JA			08.04.2021
C01	Drawing updated according to the comments from Groupwork	JA			04.06.2021

SITE	Greville Street		
CLIENT	RED Construction		
DRAWING TITLE	Door ED 5.01		
SCALE	1:30	DRAWN 04.06.2021	DRAWN BY Jurij Avizen
DRG NO	GS-DFL-XX-05-DR-X-8041	REV.	C01
Purpose of Issue	S3	STATUS CONSTRUCTION	
ORIGINAL SIZE	A3		