


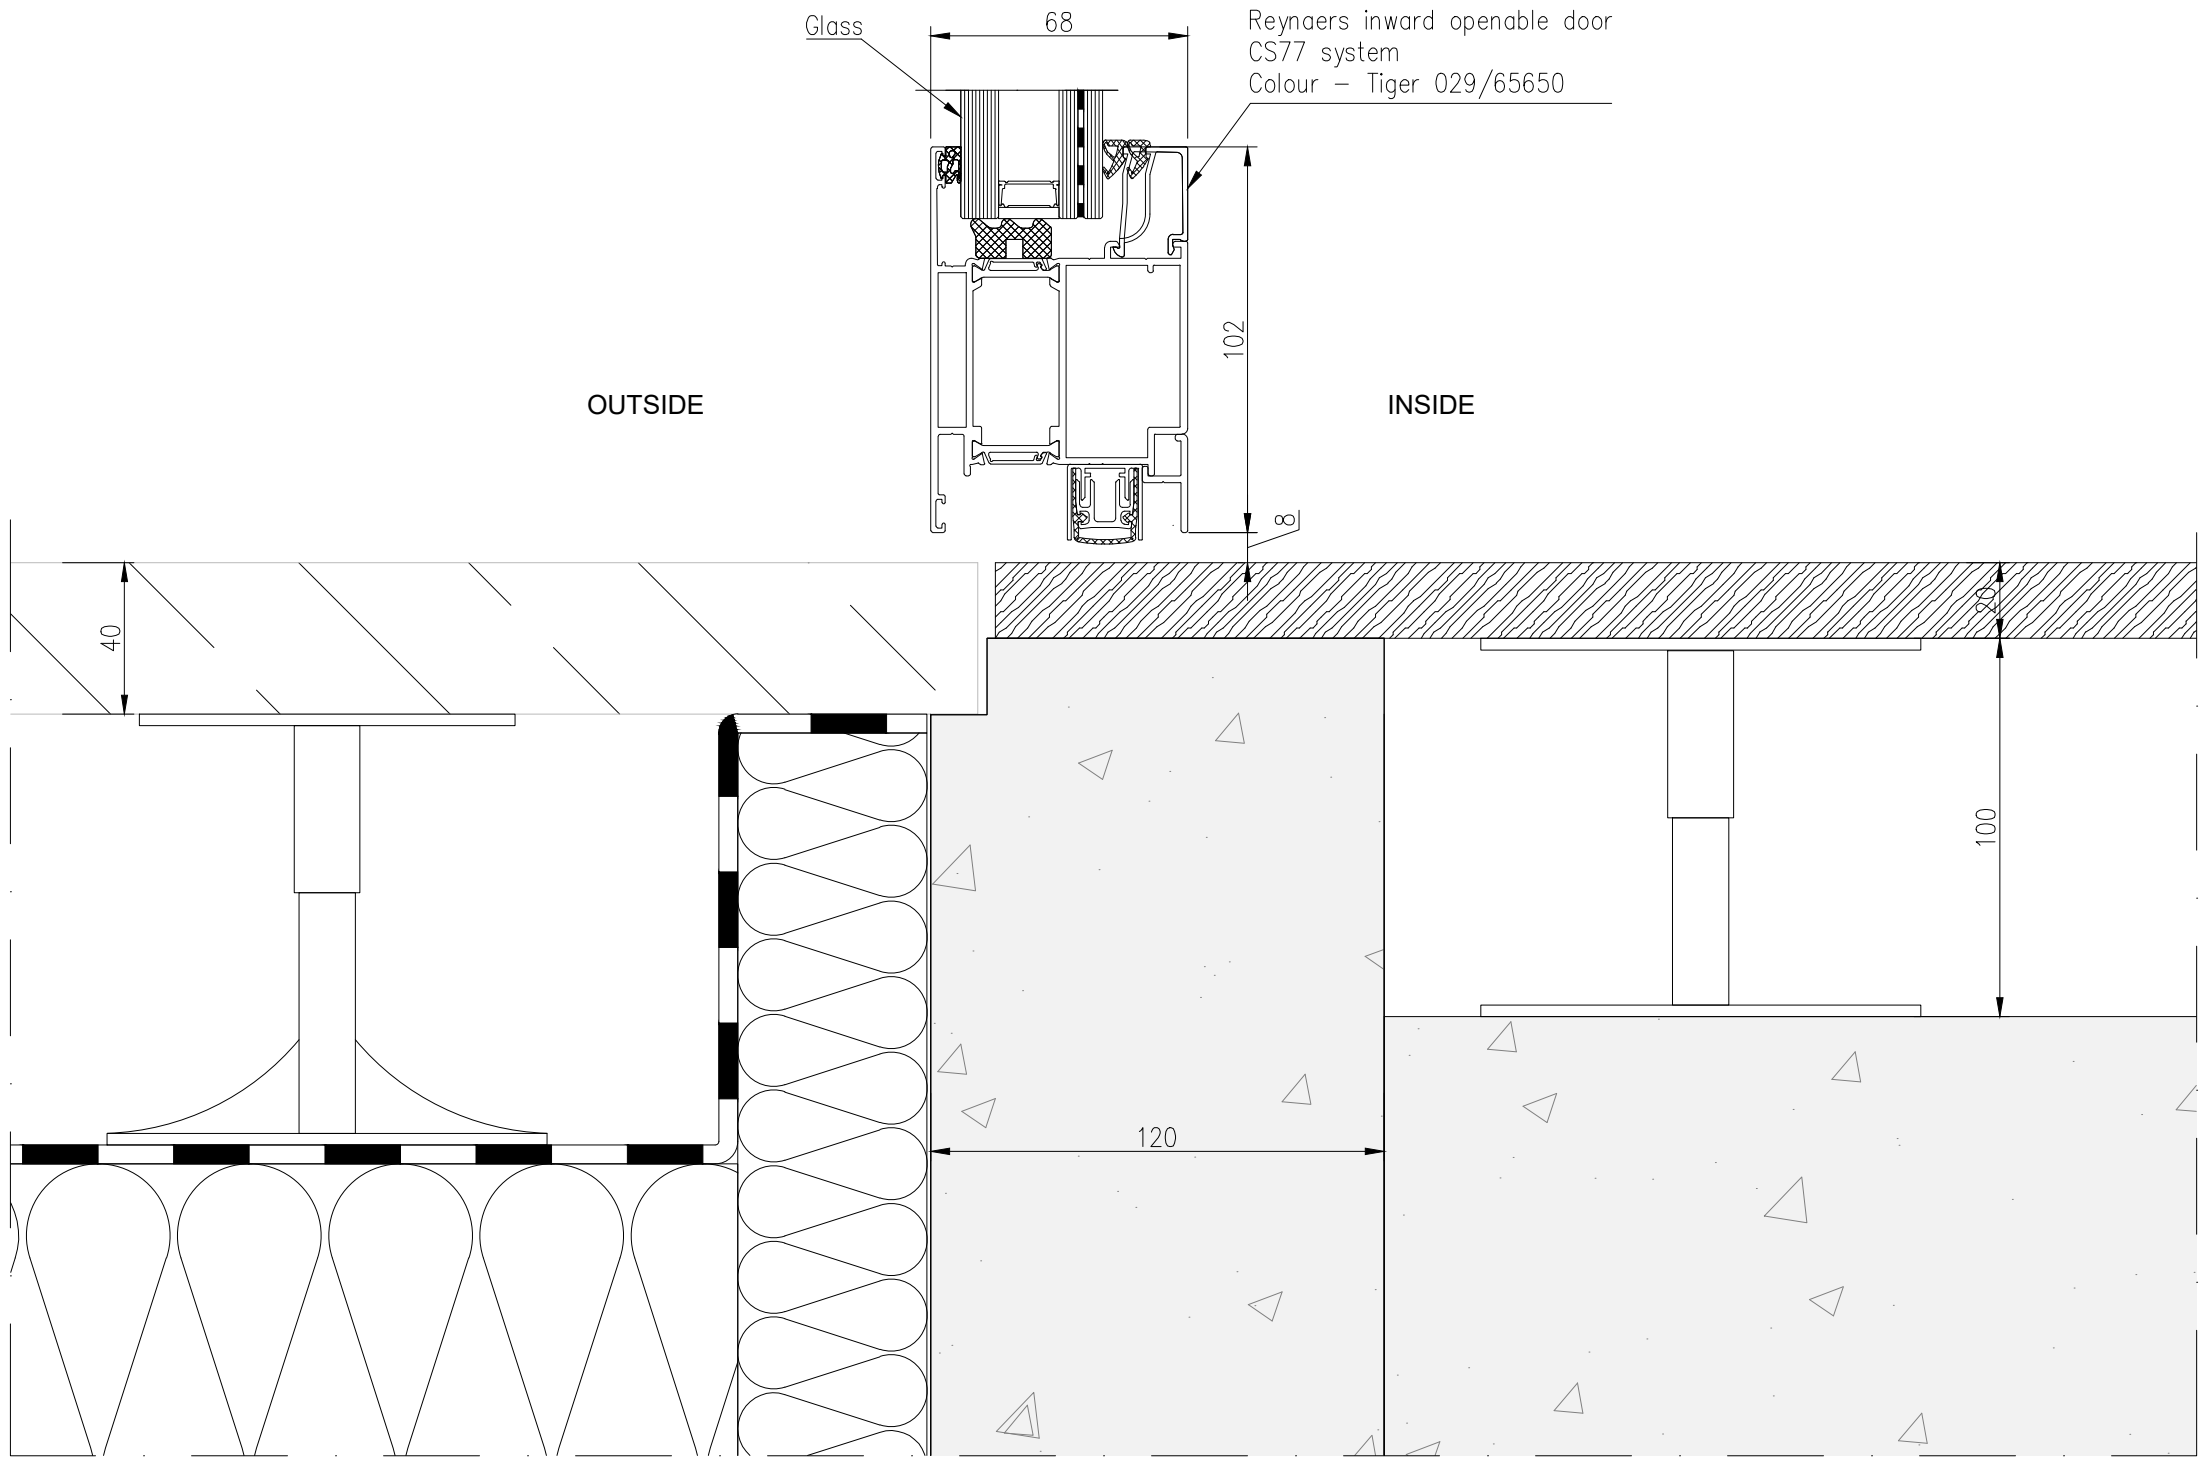

DMITRO FACADES LTD
Unit 17 Dunstall Estate
Leigh Place, Welling
London
DA16 3JH

Tel: 0207 254 4603
E-mail: office@dmitrofacades.co.uk

Dimensions in Millimeters

[illegible]

SITE		Greville Street	
CLIENT		RED Construction	
DRAWING TITLE		Detail D09	
SCALE	1:2	DRAWN	04.06.2021
DIBG NO		REV.	
GS-DFL-XX-XX-DR-X-8109		C1	
Purpose of Issue	S3	STATUS	
ORIGINAL SIZE	A3	CONSTRUCTION	