


8

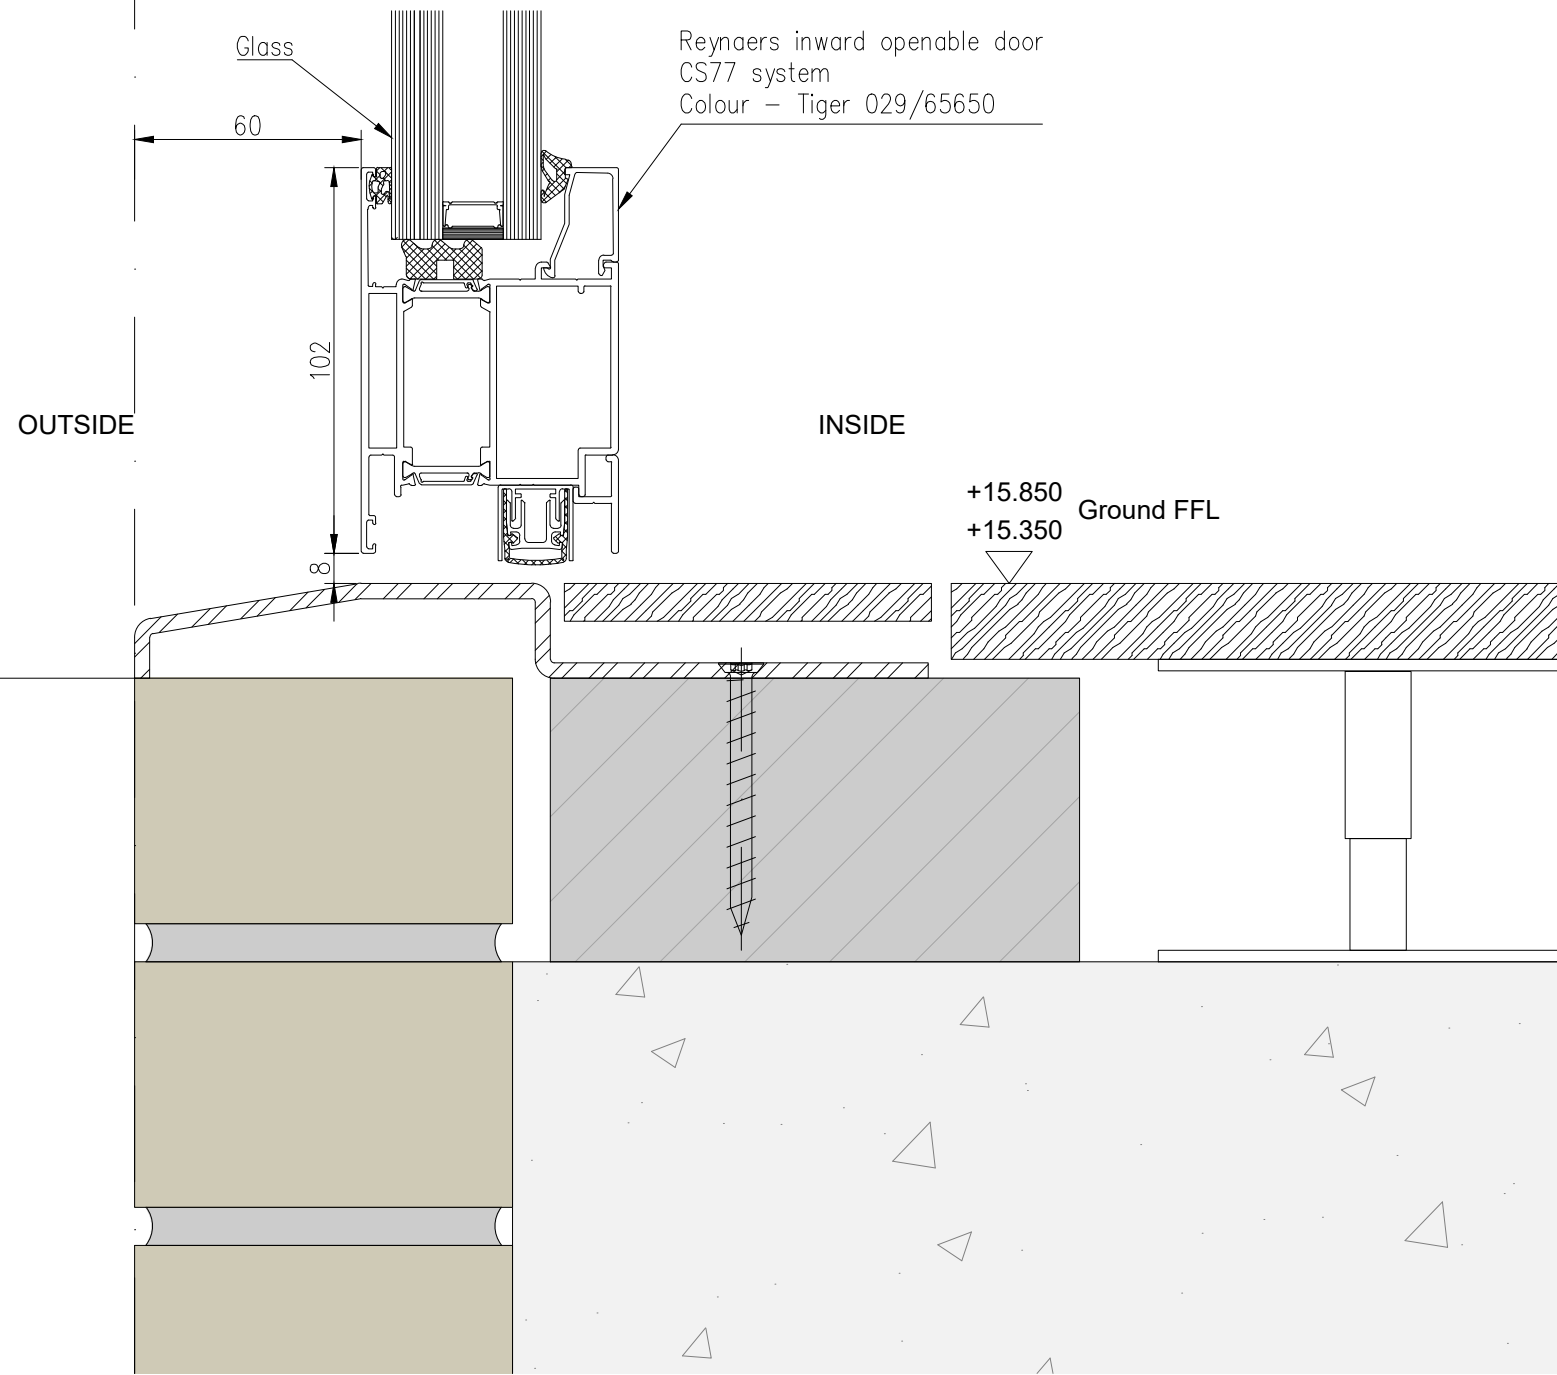

DMITRO FACADES LTD
Unit 17 Dunstall Estate
Leigh Place, Welling
London
DA16 3JH

Tel: 0207 254 4603
E-mail: office@dmitrofacades.co.uk

Dimensions in Millimeters

Revision	Description	Edited by	Checked by	Approved	Date
P01	Issued for comments/approval	JA			22.03.2021
C1	Construction issue	JA			04.06.2021

SITE	Greville Street		
CLIENT	RED Construction		
DRAWING TITLE	Detail D15		
SCALE	1:2	DRAWN 04.06.2021	DRAWN BY Jurij Avizen
DRG NO	GS-DFL-XX-XX-DR-X-8115	REV.	C1
Purpose of Issue	S3	STATUS	CONSTRUCTION
ORIGINAL SIZE	A3		