


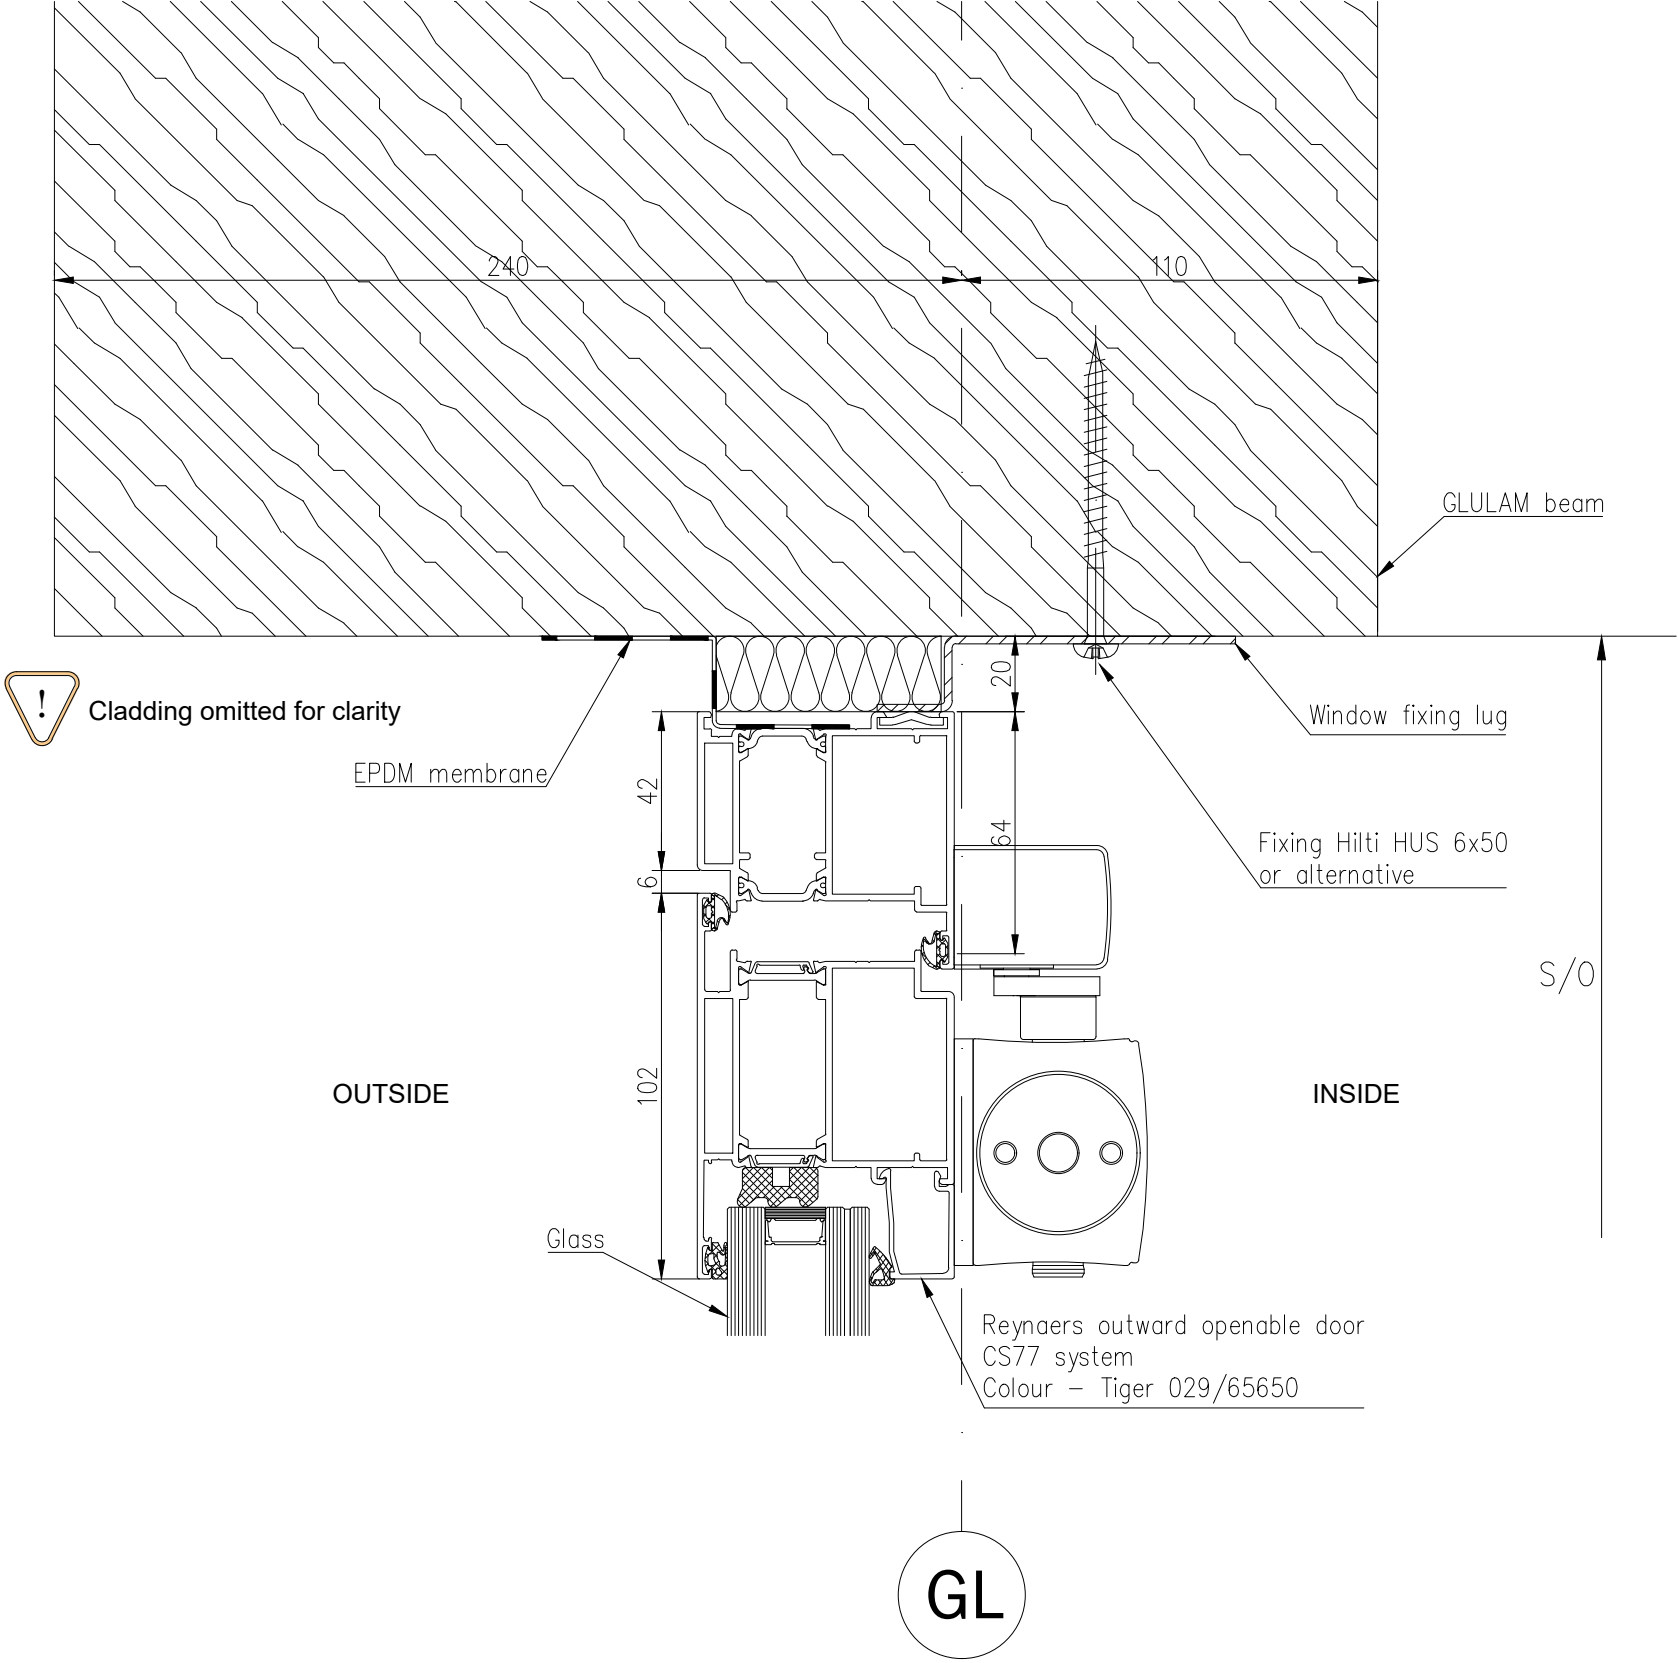

DMITRO FACADES LTD  
Unit 17 Dunstall Estate  
Leigh Place, Welling  
London  
DA16 3JH

Tel: 0207 254 4603  
E-mail: office@dmित्रofacades.co.uk

Dimensions in Millimeters

| Revision | Description                  | Edited by | Checked by | Approved | Date       |
|----------|------------------------------|-----------|------------|----------|------------|
| P01      | Issued for comments/approval | JA        |            |          | 22.03.2021 |
| C1       | Construction issue           | JA        |            |          | 04.06.2021 |
|          |                              |           |            |          |            |
|          |                              |           |            |          |            |
|                  |  |                        |  |                               |  |            |  |          |  |              |  |
|------------------|--|------------------------|--|-------------------------------|--|------------|--|----------|--|--------------|--|
| SITE             |  |                        |  | Greville Street               |  |            |  |          |  |              |  |
| CLIENT           |  |                        |  | RED Construction              |  |            |  |          |  |              |  |
| DRAWING TITLE    |  |                        |  | Detail D25                    |  |            |  |          |  |              |  |
| SCALE            |  | 1:2                    |  | DATE DRAWN                    |  | 04.06.2021 |  | DRAWN BY |  | Jurij Avizen |  |
| DRG NO           |  | GS-DFL-XX-XX-DR-X-8125 |  |                               |  |            |  | REV.     |  | C1           |  |
| Purpose of Issue |  | S3                     |  | STATUS<br><b>CONSTRUCTION</b> |  |            |  |          |  |              |  |
| ORIGINAL SIZE    |  | A3                     |  |                               |  |            |  |          |  |              |  |