

System:
Reynaers CS 77

Glass:
U glass =1.0 W/m2/K
G value = 0.4
Warm Edge RAL9004
Safety glass


Color:
Inside & Outside
Tiger Drylac 029/65650

Ironmongery colour - RAL9005

Fittings:
Pull handles on both sashes from both sides
Passive sash has Shot-Bolt
Lockable from both sides with key.
3 point lock mechanism with dead bolts
Electric strike to operate master sash (connection to the FOB system by others)
Automatic threshold

Security
SBD not required

Notes:
The passive sash mechanically locked with Shot-Bolt (is not operated by Fob system)
1 door closure
Door restrictor

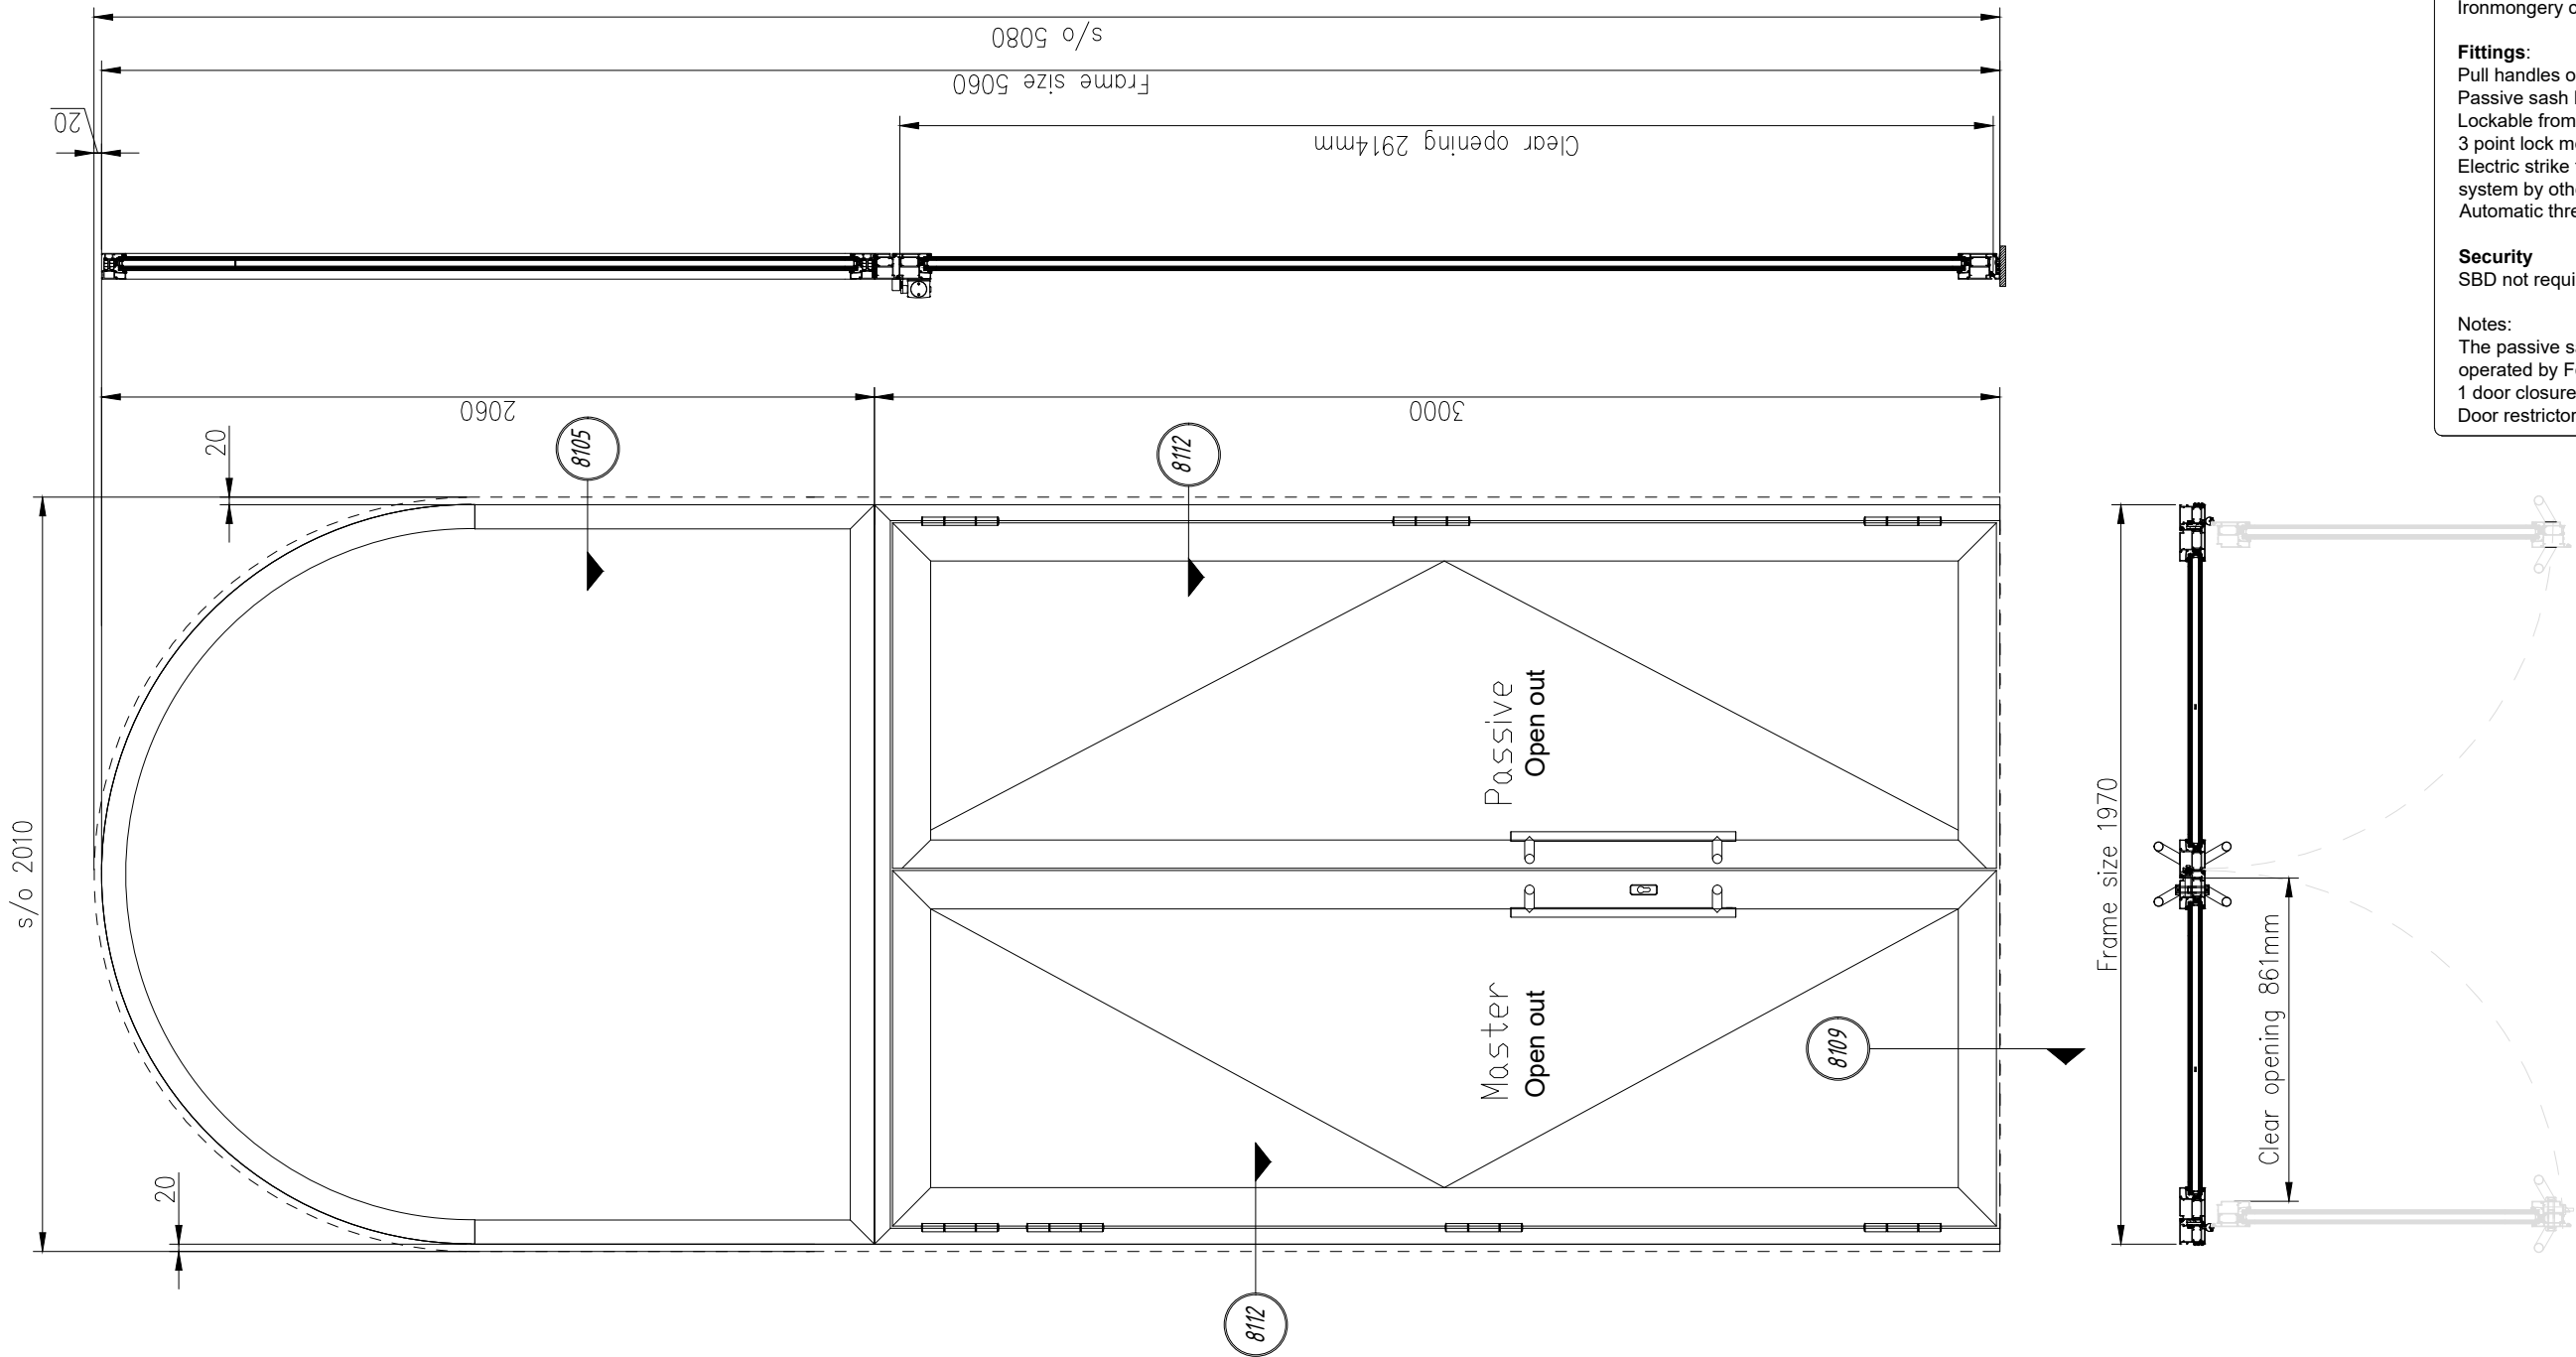

DMITRO FACADES LTD
Unit 17 Dunstall Estate
Leigh Place, Welling
London
DA16 3JH

Tel: 0207 254 4603
E-mail: office@dmitrofacades.co.uk

Dimensions in Millimeters

Revision	Description	Edited by	Checked by	Approved	Date
P01	Issued for comments/approval	JA			22.03.2021
P02	Door size amended to achieve SBD	JA			08.04.2021
C01	Drawing updated according to the comments from Groupwork	JA			04.06.2021

SITE	Greville Street		
CLIENT	RED Construction		
DRAWING TITLE	Window W1.18 & ED.0.10		
SCALE	1:20	DRAWN 04.06.2021	DRAWN BY Jurij Avizen
DRG NO	GS-DFL-XX-00-DR-X-8016	REV.	C01
Purpose of Issue	S3	STATUS CONSTRUCTION	
ORIGINAL SIZE	A3		