


View from outside

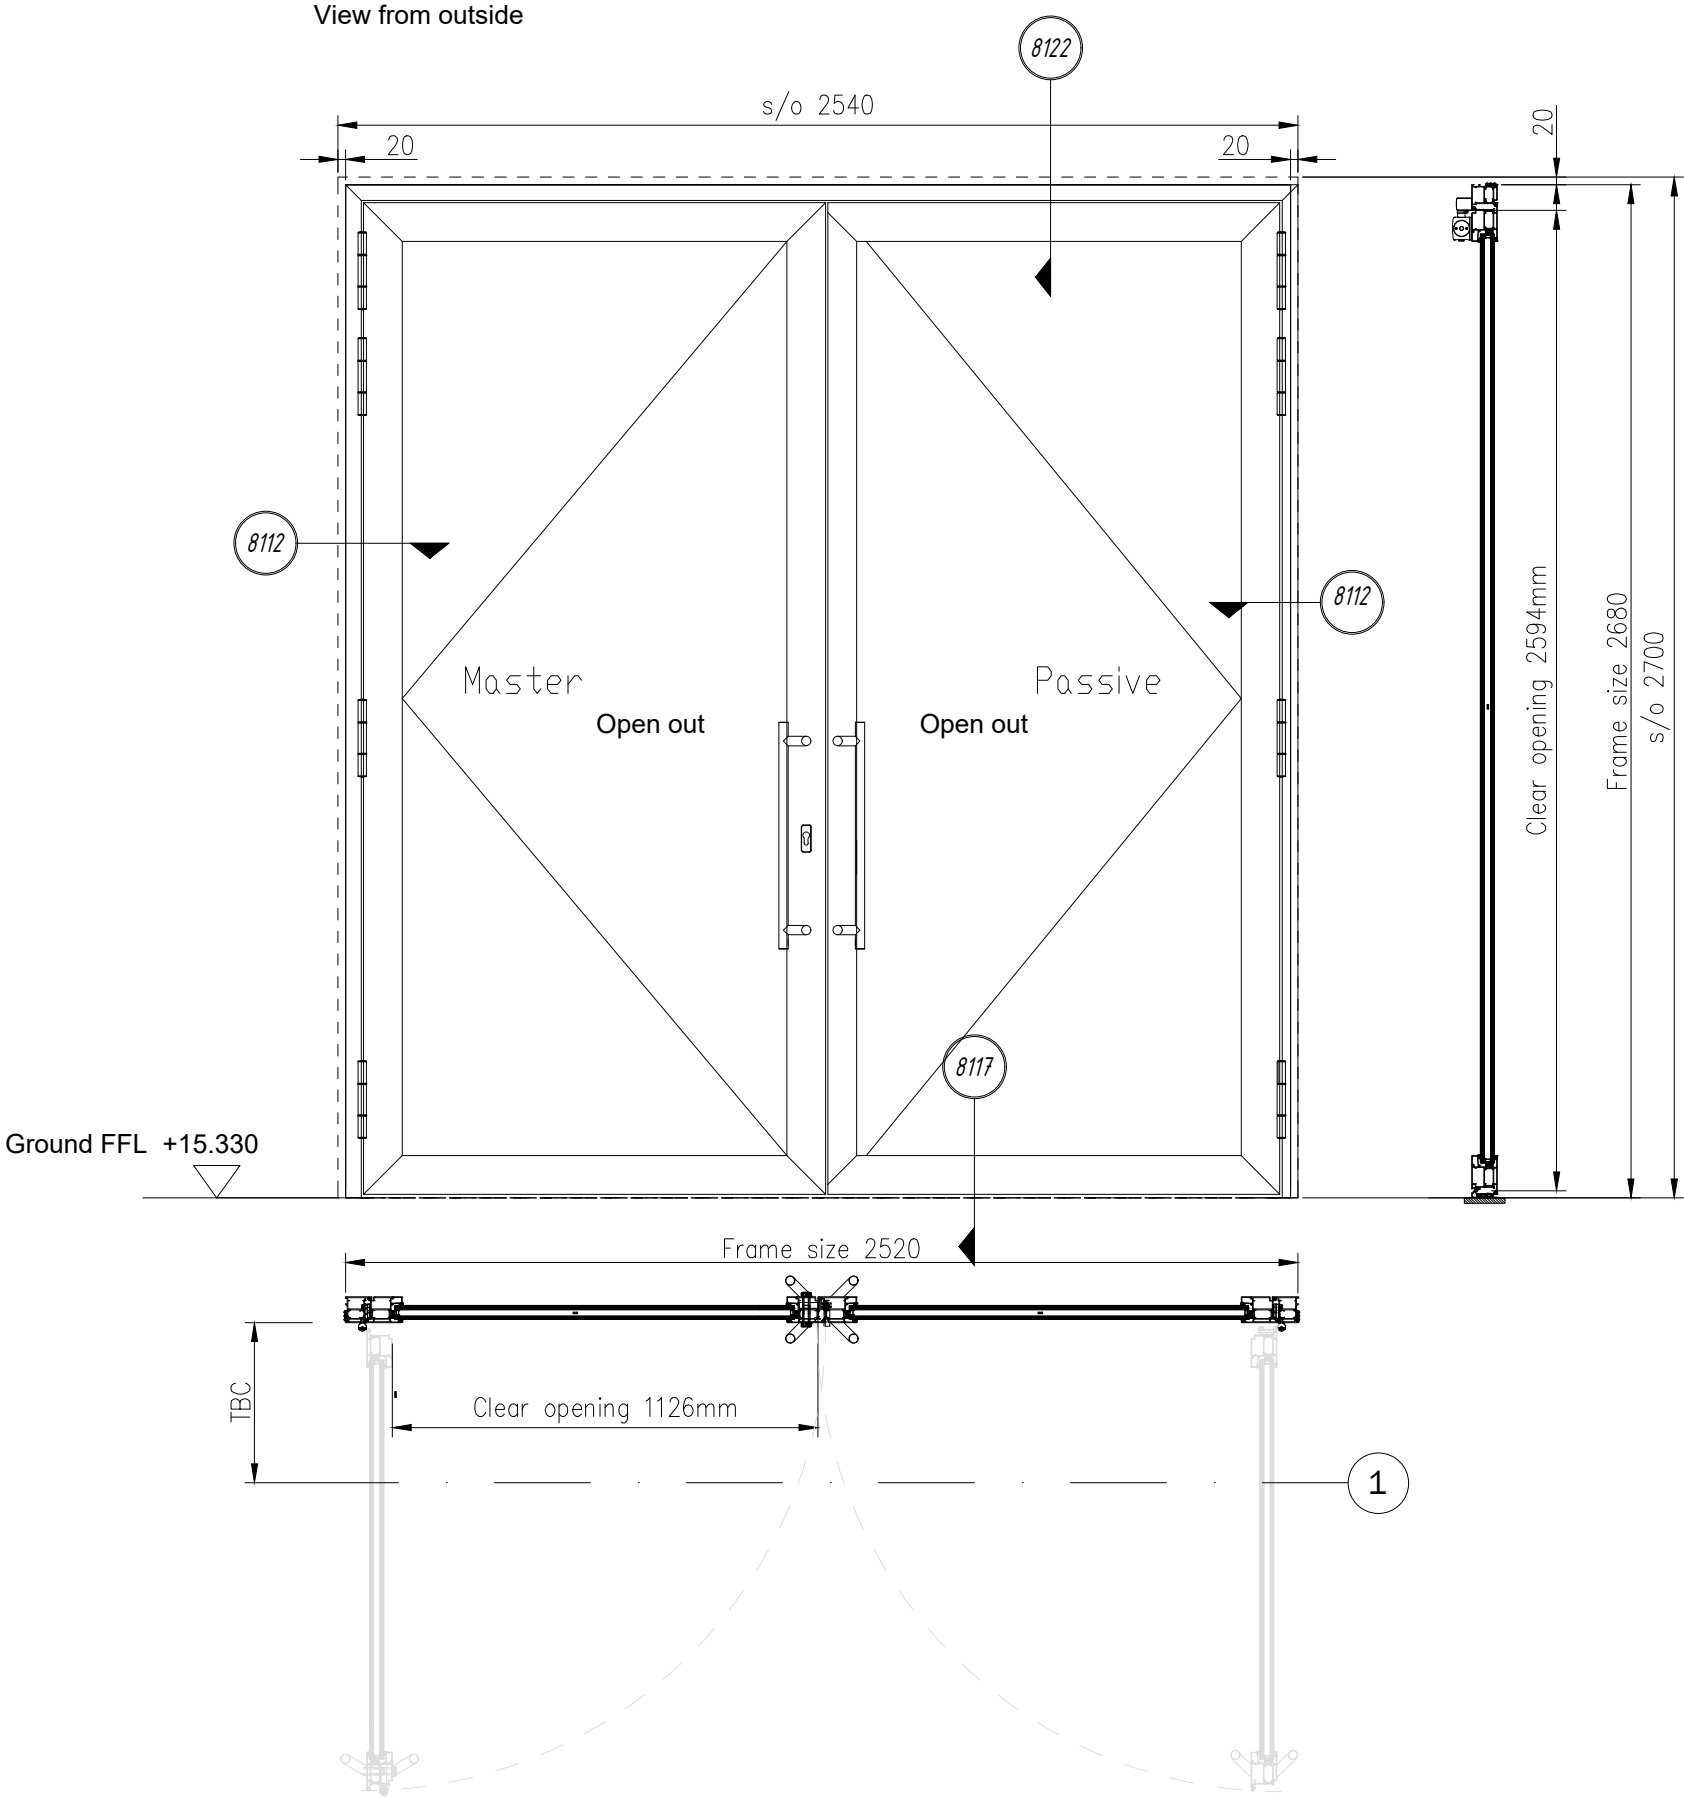

Do Not Scale - If in Doubt Ask

System:
Reynaers CS 77

Glass:
U glass =1.0 W/m2/K
G value = 0.4
Warm Edge RAL9004
Low Iron (TBC)

Color:
Inside & Outside
Tiger Drylac 029/65650

Ironmongery colour - RAL9005

Fittings:
Pull handles both sashes from both sides
Passive sash has Shot-Bolt
Lockable from both sides with key.
3 point lock mechanism with dead bolts

Security
SBD not required

Notes:
2x door closures
Door restrictor



DMITRO FAÇADES LTD
Unit 17 Dunstall Estate
Leigh Place, Welling
London
DA16 3JH

Tel: 0207 254 4603
E-mail: office@dmitrofacades.co.uk

Dimensions in Millimeters

Revision	Description	Edited by	Checked by	Approved	Date
P01	Issued for comments/approval	JA			22.03.2021
P02	Door size amended to achieve SBD	JA			08.04.2021
C1	Construction issue	JA			17.05.2021

SITE	Greville Street		
CLIENT	RED Construction		
DRAWING TITLE	Doors ED0.08 & ED0.09		
SCALE	1:20	DRAWN 17.05.2021	DRAWN BY Jurij Avizen
DRG NO	GS-DFL-XX-00-DR-X-8037		REV. C1
Purpose of Issue	S3	STATUS CONSTRUCTION	
ORIGINAL SIZE	A3		