


Do Not Scale - If in Doubt Ask

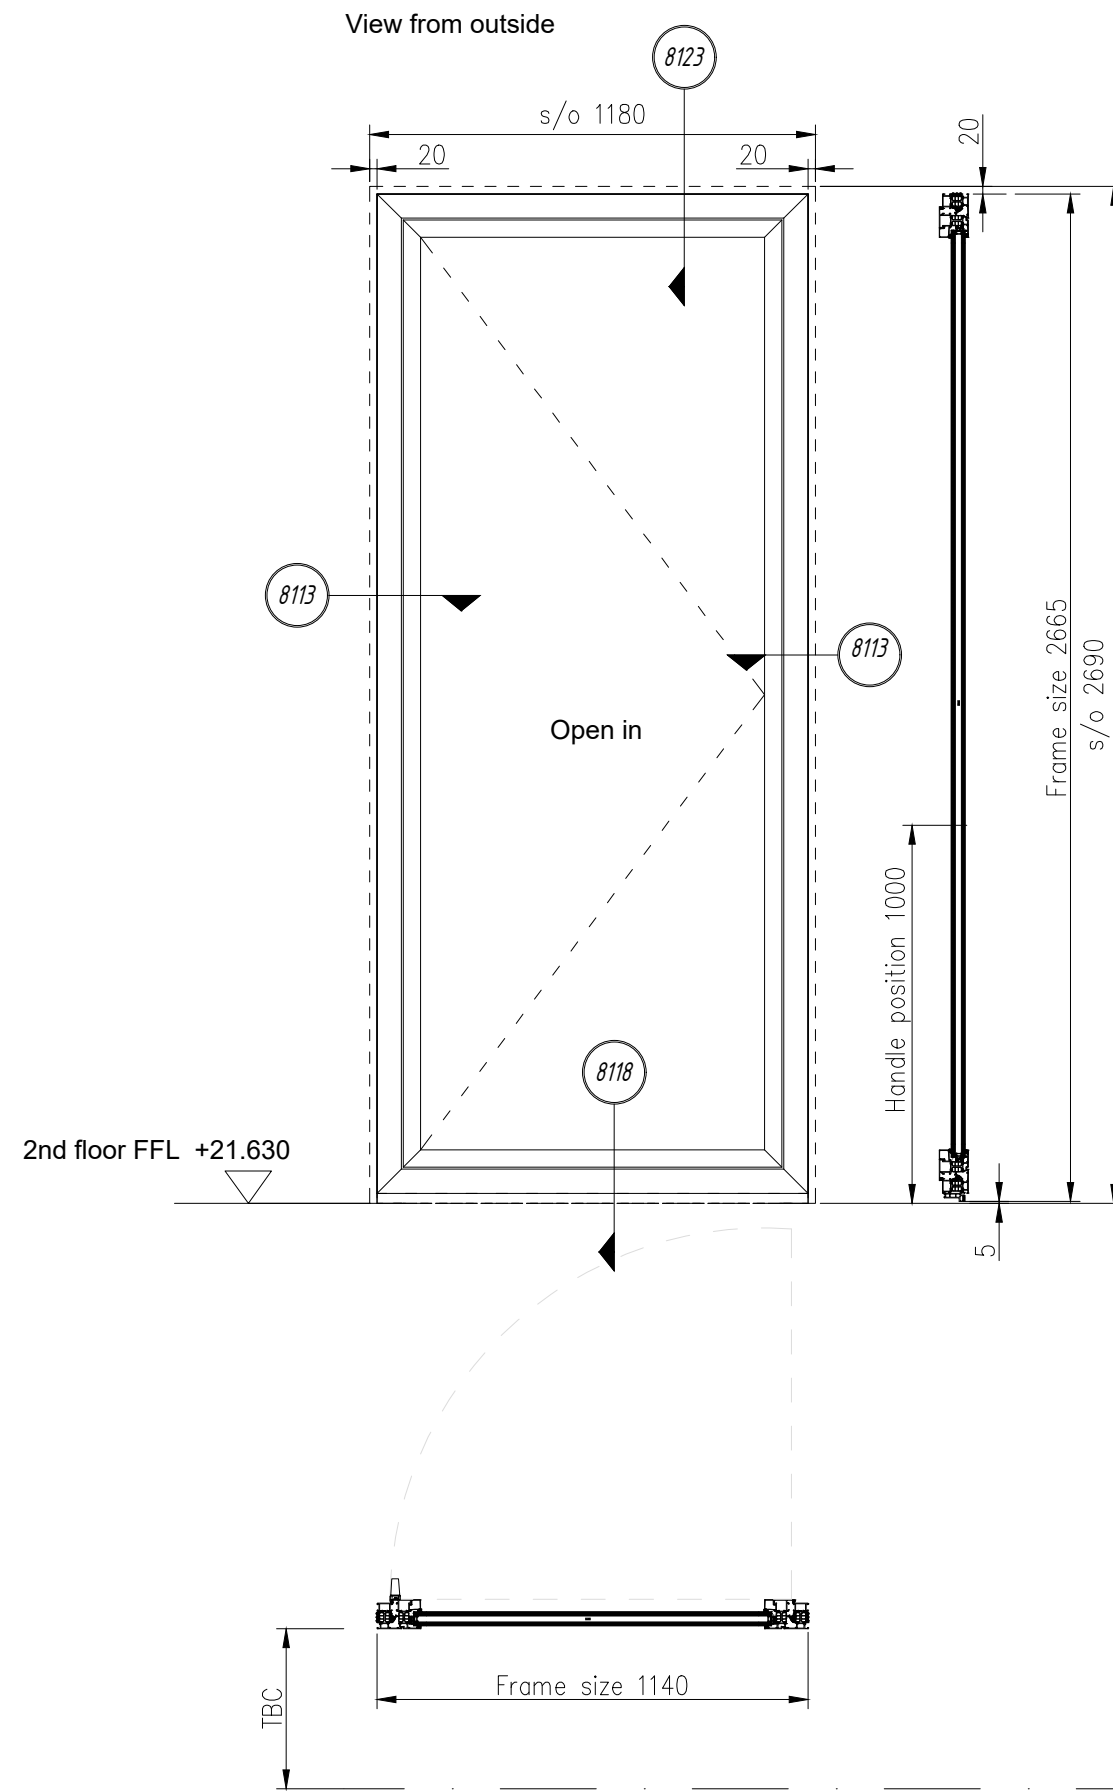

System:  
Reynaers CS 77

Glass:  
U glass = 1.0 W/m2/K  
G value = 0.4  
Warm Edge RAL9004  
Low Iron (TBC)

Color:  
Inside & Outside  
Tiger Drylac 029/65650

Fittings:  
Lockable handle with key (colour - RAL9005)  
No ironmongery from outside  
Window Restrictor

Security  
SBD not required

Notes:



DMITRO FACADES LTD  
Unit 17 Dunstall Estate  
Leigh Place, Welling  
London  
DA16 3JH

Tel: 0207 254 4603  
E-mail: office@dmitrofacades.co.uk

Dimensions in Millimeters

Revision	Description	Edited by	Checked by	Approved	Date
P01	Issued for comments/approval	JA			22.03.2021
P02	Handle showed from inside	JA			08.04.2021
C1	Construction issue	JA			17.05.2021

SITE: Greville Street		
CLIENT: RED Construction		
DRAWING TITLE: Door ED 2.01		
SCALE: 1:20	DRAWN: 17.05.2021	DRAWN BY: Jurij Avizen
DRG NO: GS-DFL-XX-02-DR-X-8038	REV: C1	
Purpose of Issue: S3	STATUS: CONSTRUCTION	
ORIGINAL SIZE: A3		