


8

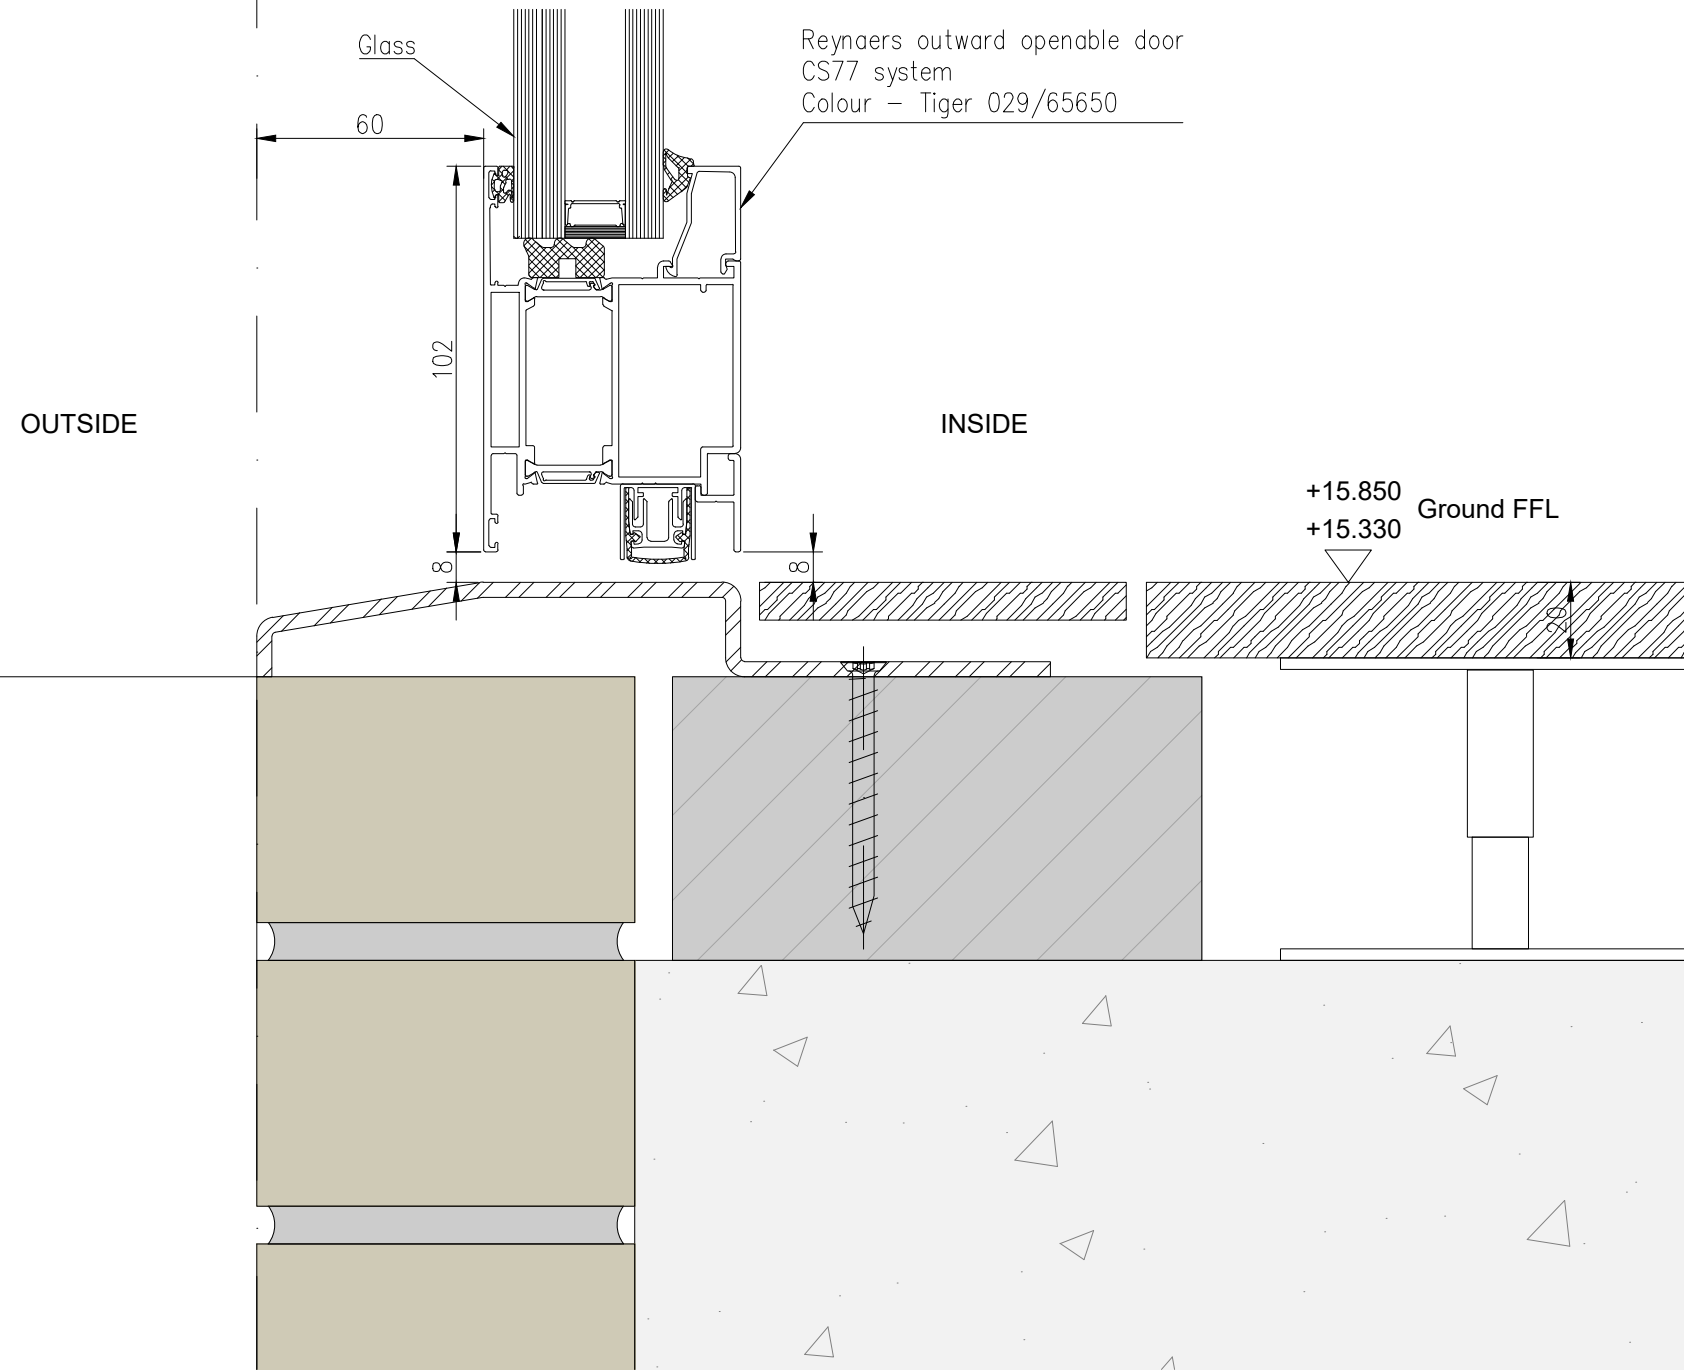

DMITRO FACADES LTD  
Unit 17 Dunstall Estate  
Leigh Place, Welling  
London  
DA16 3JH

Tel: 0207 254 4603  
E-mail: office@dmitrofacades.co.uk

Dimensions in Millimeters

Revision	Description	Edited by	Checked by	Approved	Date
P01	Issued for comments/approval	JA			22.03.2021
C1	Construction issue	JA			17.05.2021

SITE		Greville Street	
CLIENT		RED Construction	
DRAWING TITLE		Detail D16	
SCALE	1:2	DRAWN	17.05.2021
DRG NO	GS-DFL-XX-XX-DR-X-8116	DRAWN BY	Jurij Avizen
Purpose of Issue	S3	REV.	C1
ORIGINAL SIZE	A3	<b>CONSTRUCTION</b>	