


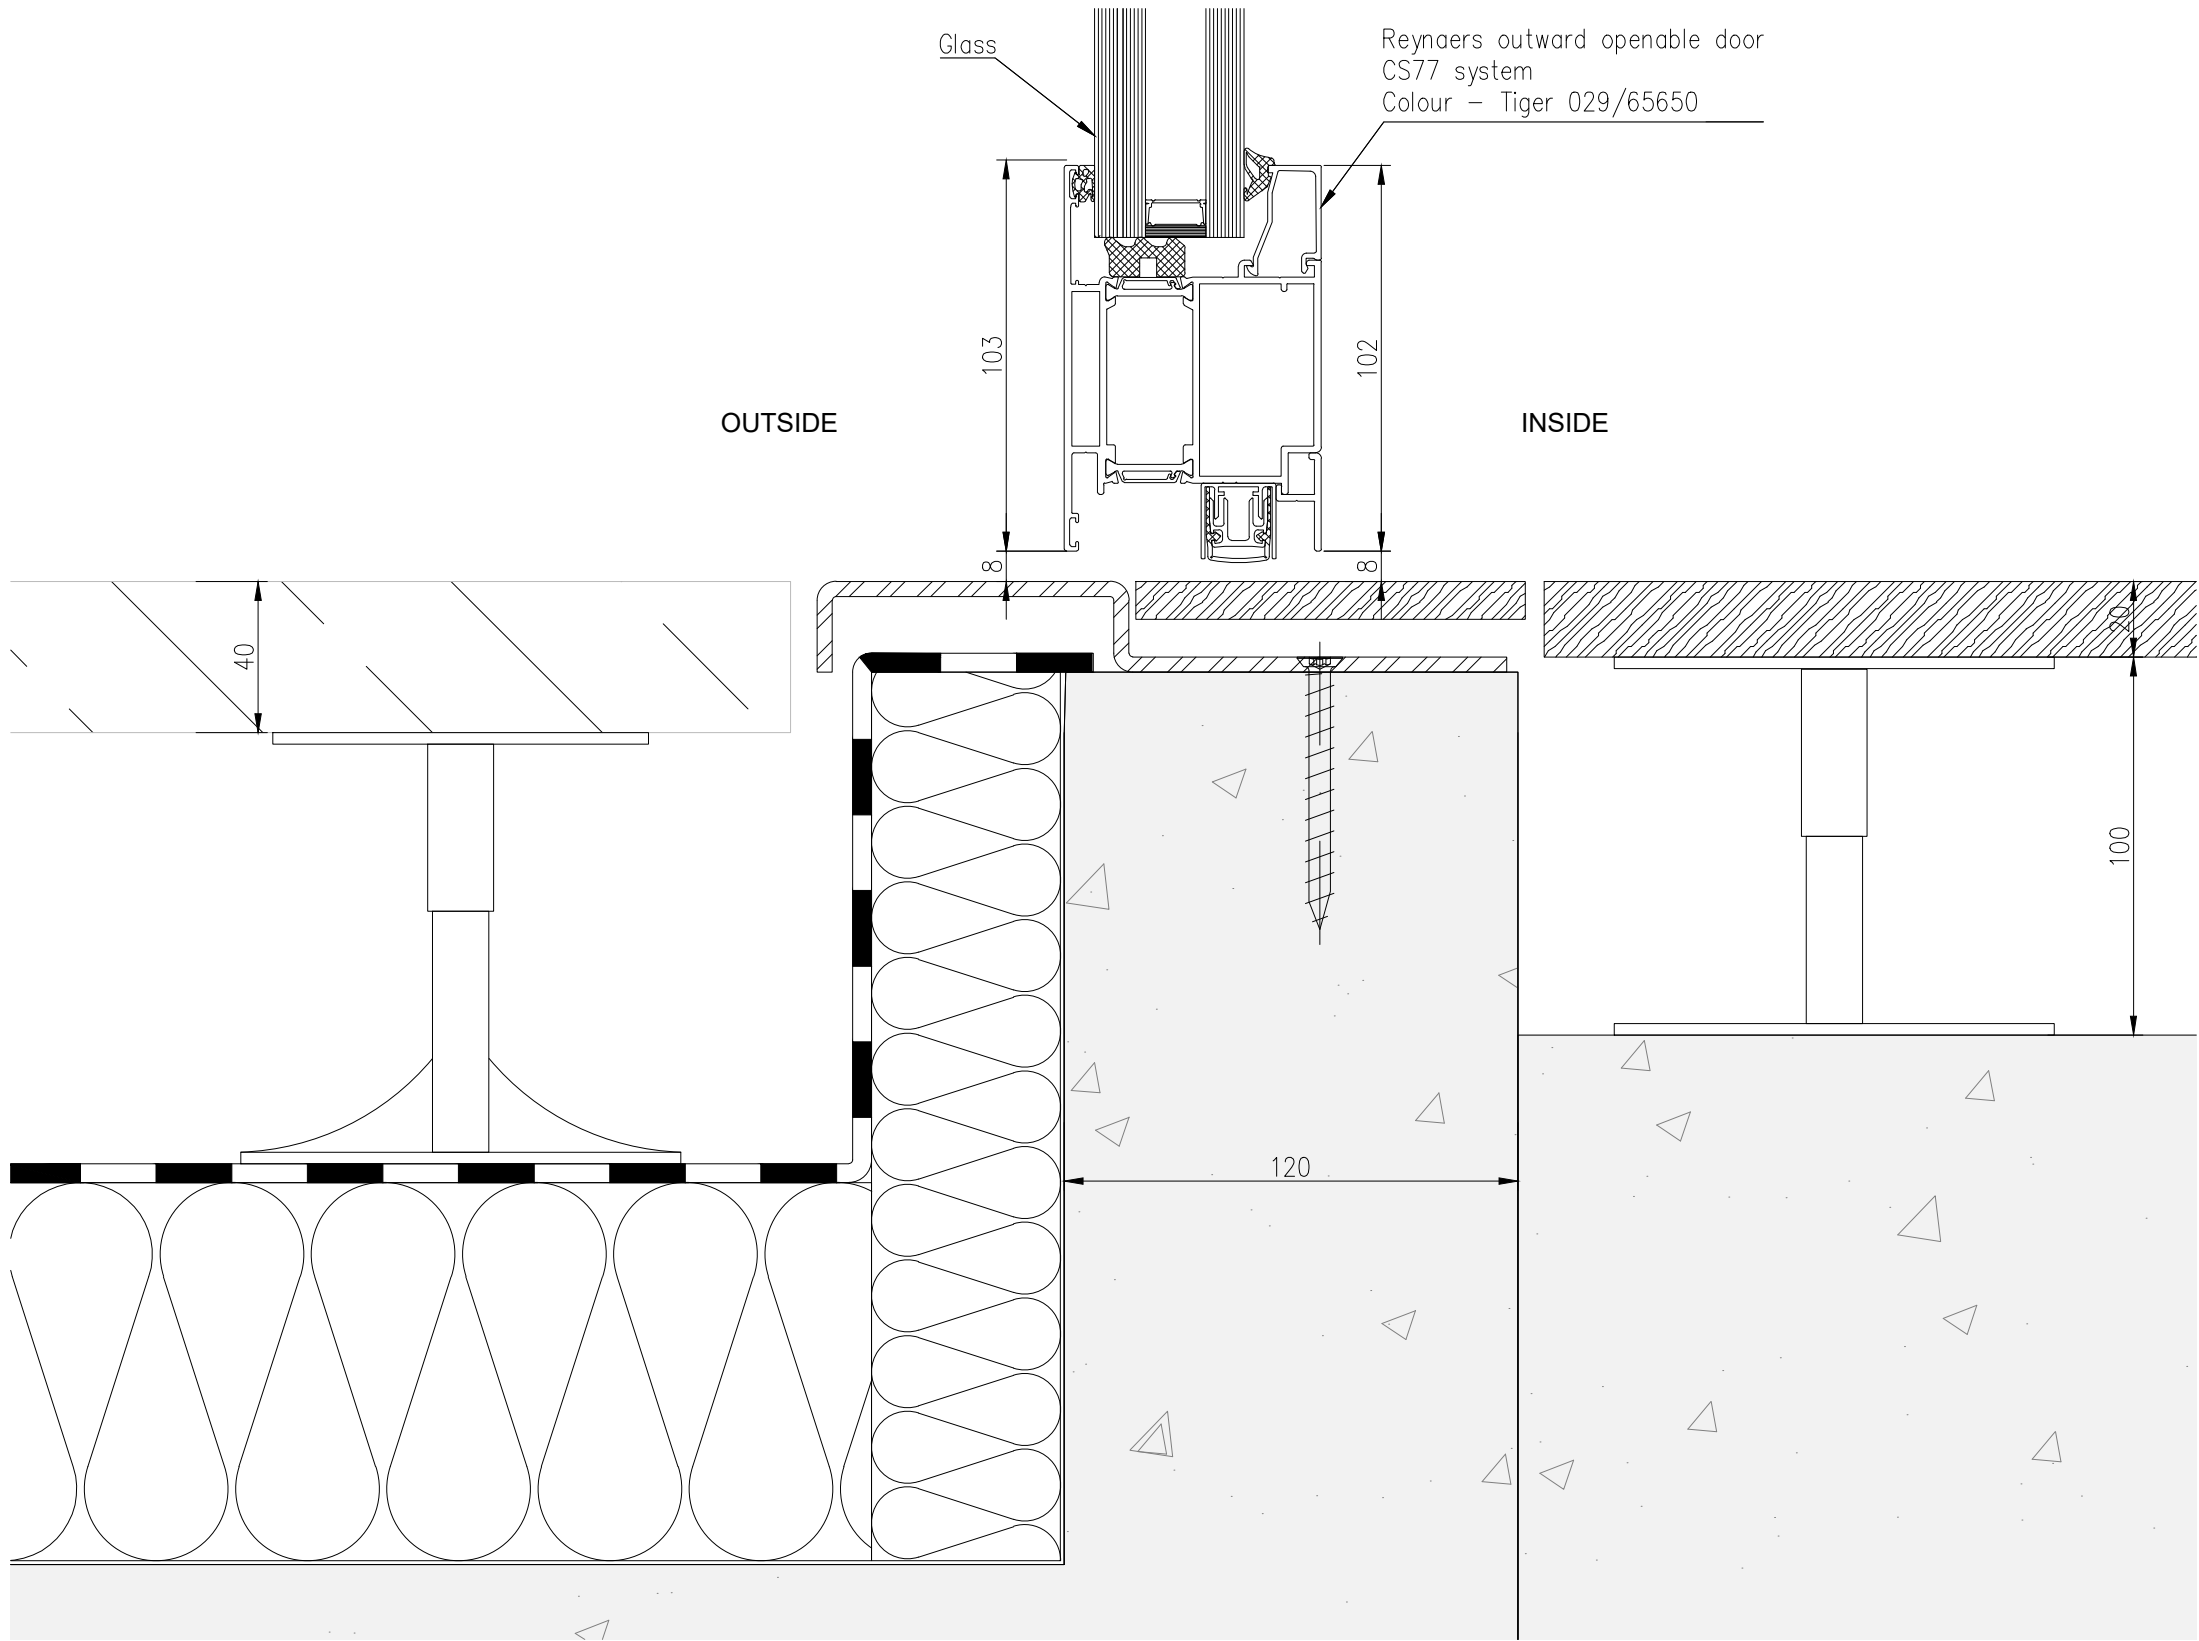

DMITRO FACADES LTD
Unit 17 Dunstall Estate
Leigh Place, Welling
London
DA16 3JH

Tel: 0207 254 4603
E-mail: office@dmitrofacades.co.uk

[illegible]

SITE		Greville Street	
CLIENT		RED Construction	
DRAWING TITLE		Detail D17	
SCALE	1:2	DATE	17.05.2021
DRAWN BY	Jurij Avizen		
DWG NO	GS-DFL-XX-XX-DR-X-8117		REV.
		C1	
Purpose of Issue	S3	STATUS	CONSTRUCTION
ORIGINAL SIZE	A3		