


ATM Elevation

Non Illuminated Top of Fascia Acrylic Sign with Blue Lettering 'ATM'

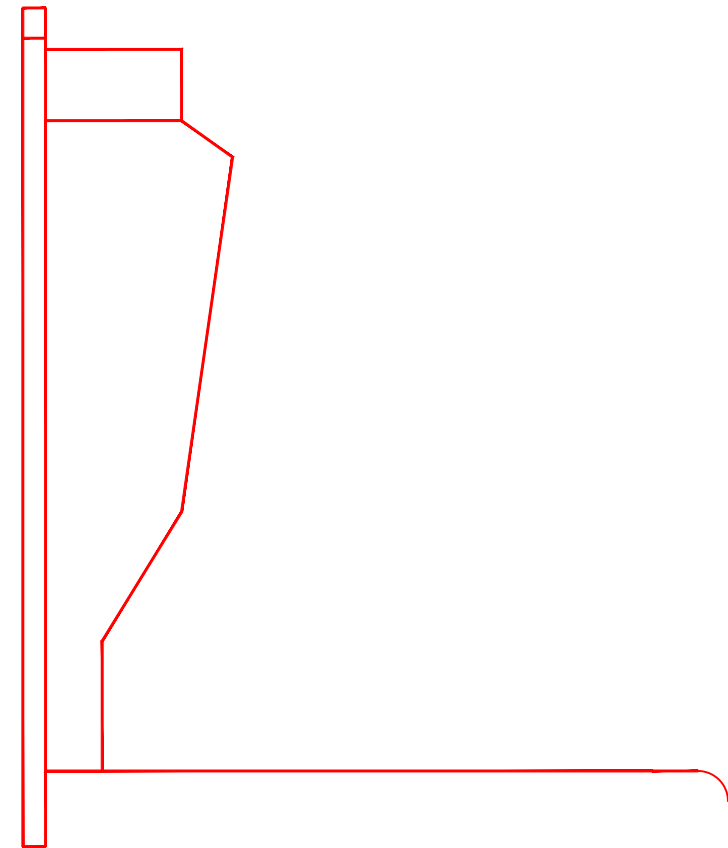

ATM Section

Drawing No. EN SIGNAGE

Scale: 1:10 @ A3
Date: 11.04.19

Revision: A

Project Title: ATM ELEVATION, ATM SECTION
NON ILLUMINATED

Notes:

Client:

Des Ager Design and Planning Consultant

33 Charterhouse Road, Godalming, Surrey GU7 2AG
T: 01483 800417
M: 07836 558370
desmondager@gmail.com

Site Address: EURONET SELF SERV 26
FASCIA DETAILS

