

THIS DRAWING IS COPYRIGHT OF BROOKER FLYNN ARCHITECTS LTD AND MAY NOT BE REPRODUCED IN ANY FORM OR TRANSFERRED TO OTHER PARTIES BY ELECTRONIC MEANS WITHOUT PRIOR WRITTEN CONSENT. NO DIMENSIONS TO BE SCALED FROM THIS DRAWING.

ALL EXISTING INFORMATION HAS BEEN PROVIDED FROM WHS AS BUILT INFORMATION - MAIN CONTRACTOR TO VERIFY ANY DISCREPANCIES PRIOR TO SOS.

SIGNAGE NOTES

SIGNAGE DRAWING TO BE READ IN CONJUNCTION WITH ELEVATION DRAWINGS.

FINAL SIGNAGE DETAIL DRAWINGS TO BE SUBMITTED BY SUBCONTRACTOR PRIOR TO INSTALLATION FOR APPROVAL.

POWERED SIGNAGE DRIVERS TO BE LOCATED ADJACENT TO SIGNS WHERE POSSIBLE IN A POSITION ALLOWING FOR MAINTENANCE ACCESS.

SHOPFRONT SIGNAGE DETAILS

30mm HOGGED OUT PERSPEX 1T77 OPAL LETTERS, 5mm ALI BACK TRAYS. BLOCK OUT VYNIL TO THE RETURNS REF TBC. LED FOR FACE ILLUMINATION. LETTERS TO HAVE A 3m FOLDED ALI SUPPORT WITH 90 DEGREE FOLD TO MOUNT TO EXISTING PLYNTH. 3mm BACKERS COATED TO RAL 9005 MATT BLACK. ALL ON 40MM SHS BAR PPC COATED TO RAL 9005. HUNG FROM SUITABLE POINT IN LINE WITH SE DETAILS. ON M10 THREADED ROD WITH RAL 9005 SHEATHING

LETTERS TO BE SUPPLIED WITH 3M OF CABLE ALL CABLE TO BE LOW SMOKE AND FUME

BUS STOP SIGN: SIGN TO BE WHITE FACE AND EDGES. DEPTH 100MM. HALO ILLUMINATED BLACK LETTERS-10M BLACK ACRYLIC-POLISHED EDGES. 3MM OPAL 030 PERSPEX ON 3MM 030 PERSPEX BACKING DEPTH 100MM. LETTERS LAZER CUT PUSHED THROUGH. 14 GAUGE ALI PANELS FINISHED WHITE RAL 9003 40% GLOSS MATT WHITE INTERNAL FINISH INTERNAL MILD STEEL BOX SECTION FRAME (ILLUMINATION STATIC INTERNAL NOT MORE THAN 450Cd/M2)

01	20-10-21	ISSUED FOR DISPLAY OF ADVERTS R/JT CONSENT	RJT	
REV	DATE	DESCRIPTION	DRAWN	CHECKED



STORE NAME
WHS UCL HOSPITAL
COUNTRY
UK

PROJECT
UCL HOSPITAL


PROPOSED SIGNAGE AND DIGITAL LAYOUT

CONSULTANT
BROOKER FLYNN ARCHITECTS
DISCIPLINE DESCRIPTION
ARCHITECTURE
CONSULTANT LOGO



SCALE	PAPER SIZE	DATE	DRAWN	CHECKED
As indicated	A1	OCT'21	RJTGB	
STORE NUMBER	PROJECT No	DISCIPLINE CODE	DRAWING No	
		A	20007	
CONSULTANT PROJECT No		STATUS	REV	
21.1085		DD	01	

DETAILED DESIGN

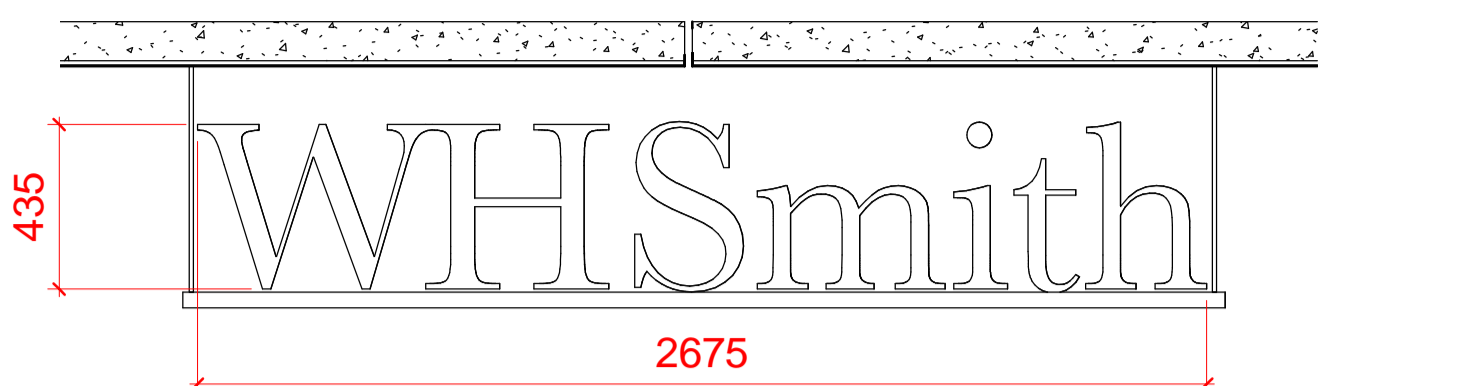

SIGN 1
1 : 20
WHS LED FACE ILLUMINATED SIGNAGE MOUNTED ON 40MM SHS BAR HUNG FROM SUITABLE POINT IN LINE WITH SE DETAILS



SIGN 2
1 : 20
M&S FOOD LED FACE ILLUMINATED SIGNAGE MOUNTED ON 40MM SHS BAR HUNG FROM SUITABLE POINT IN LINE WITH SE DETAILS




SIGN 3
1 : 20
M&S FOOD LED FACE ILLUMINATED SIGNAGE MOUNTED ON 40MM SHS BAR HUNG FROM SUITABLE POINT IN LINE WITH SE DETAILS



SIGN 4
1 : 20
WHS LED FACE ILLUMINATED SIGNAGE MOUNTED ON 40MM SHS BAR HUNG FROM SUITABLE POINT IN LINE WITH SE DETAILS




SIGN 5
1 : 20
INTERNAL SIGN CHILLED DRINKS LED FACE ILLUMINATED SIGNAGE MOUNTED CENTRALLY ONTO BULKHEAD FASCIA.

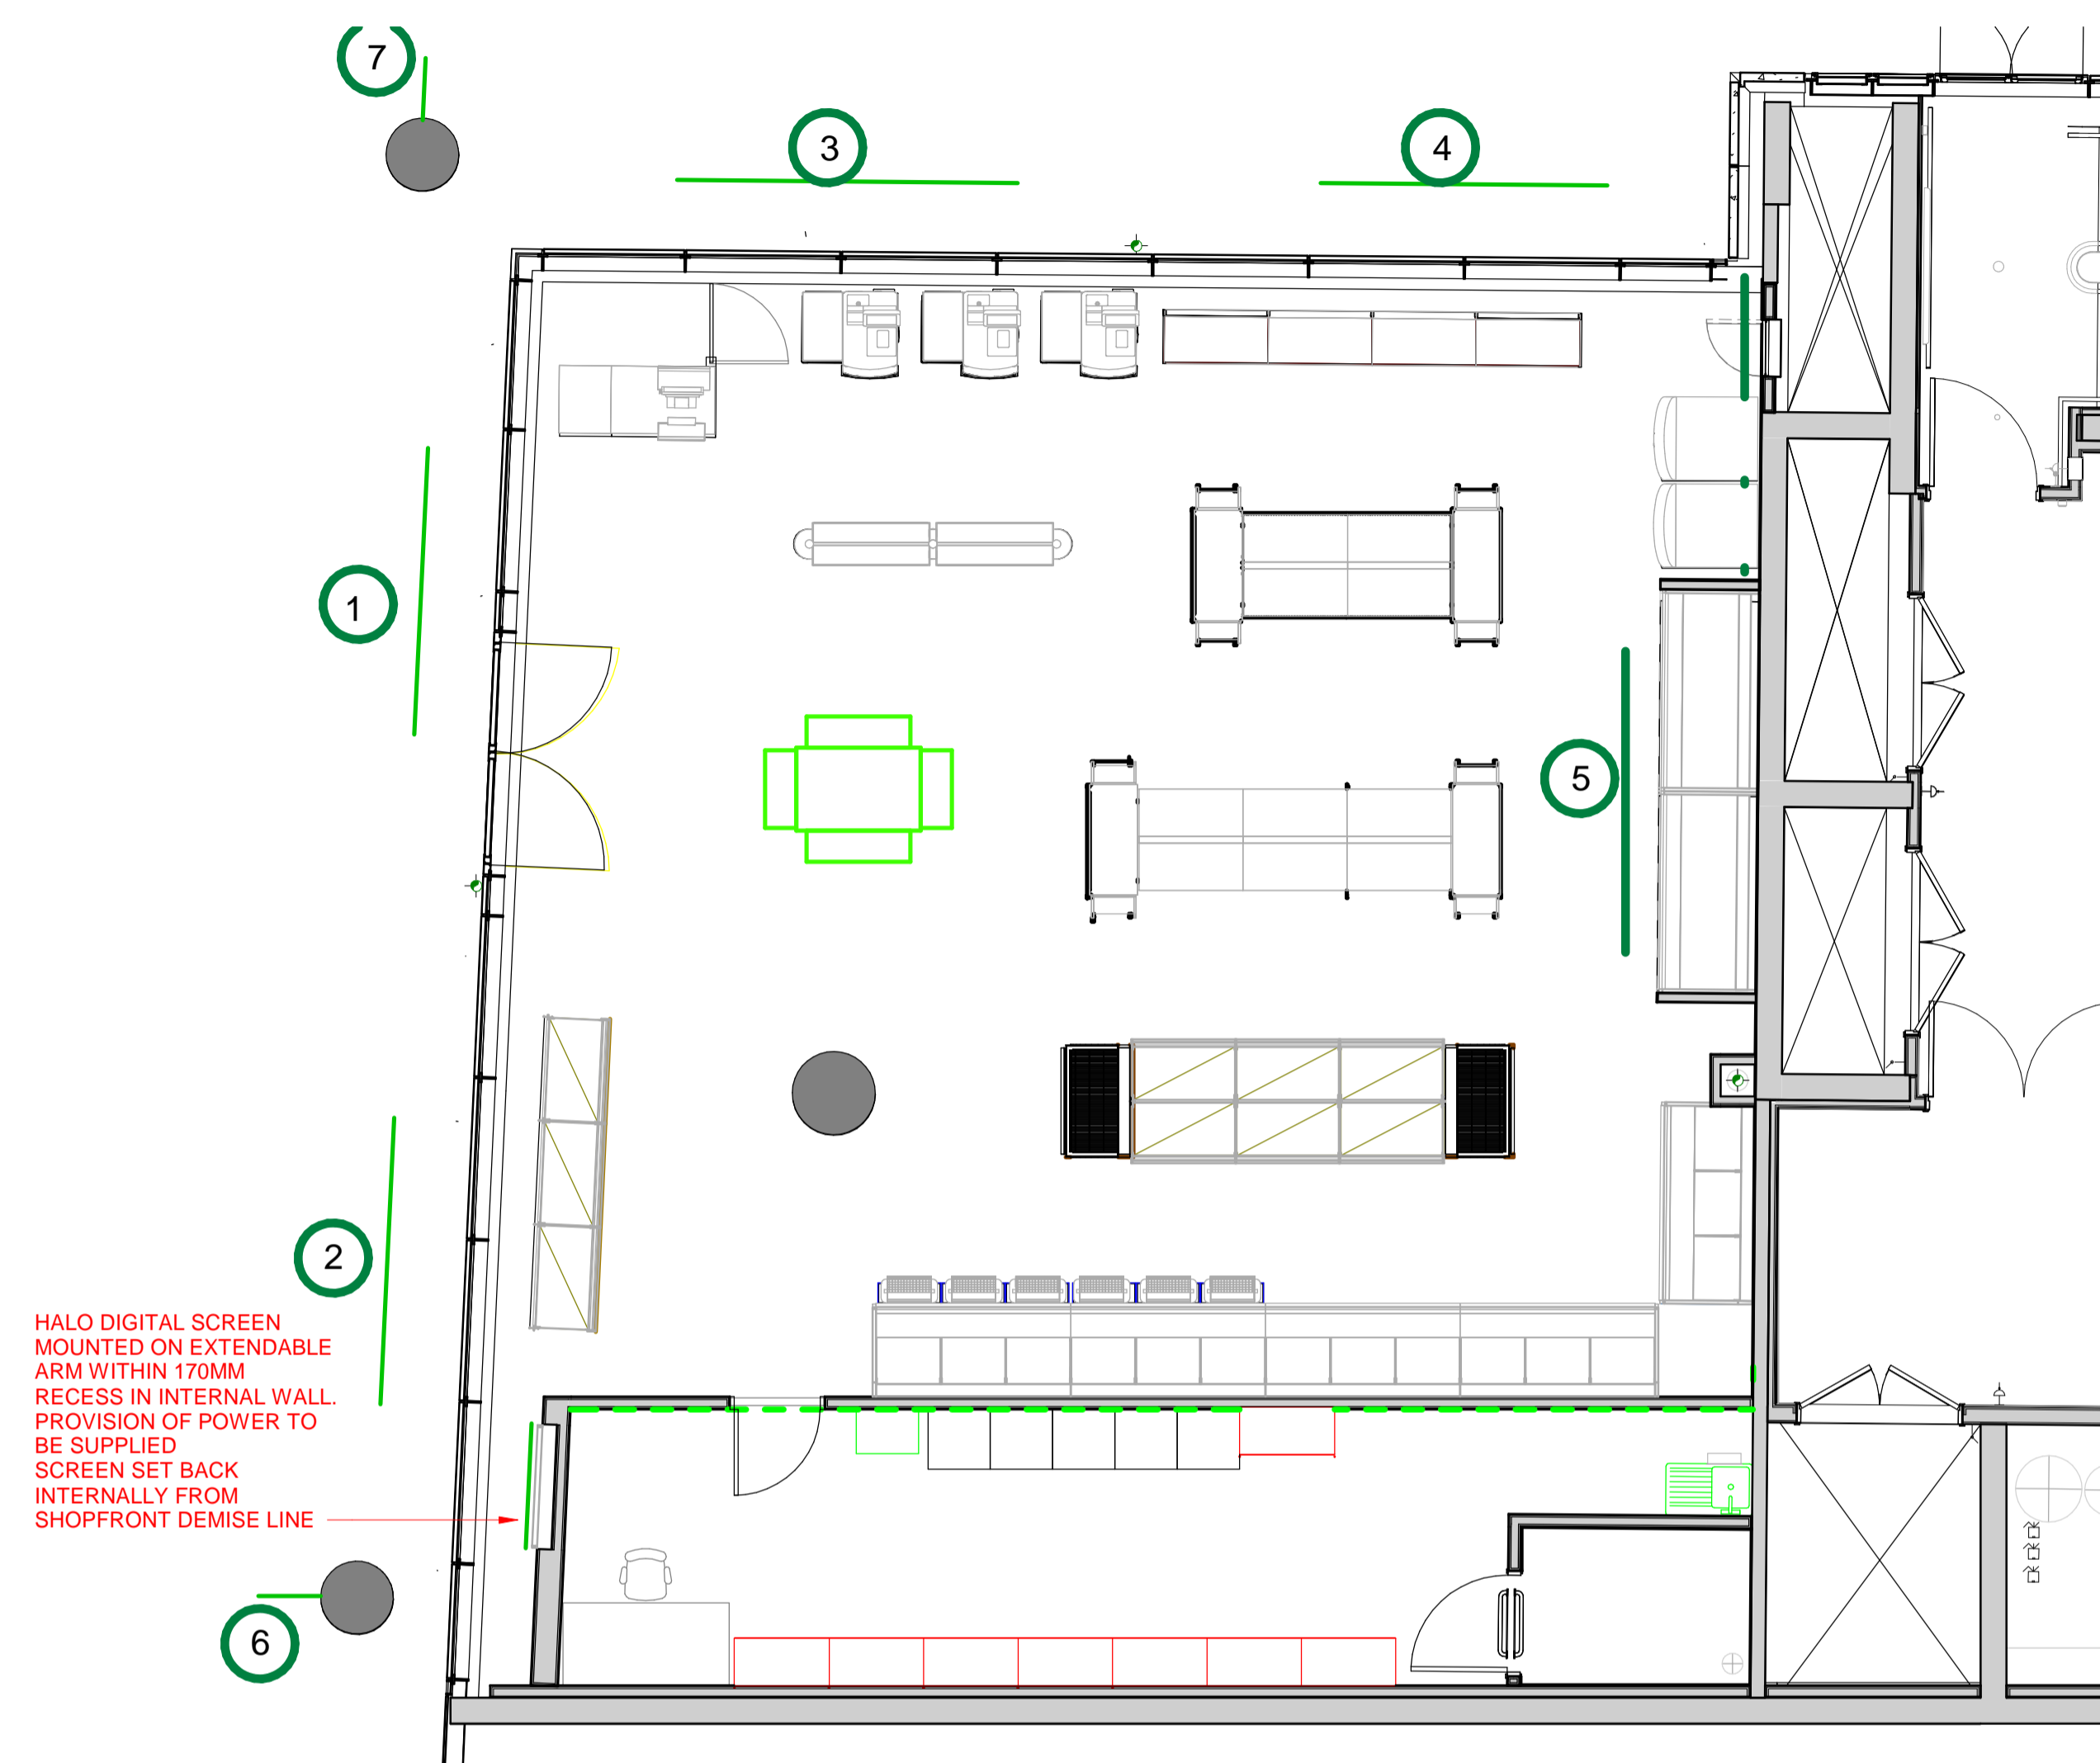


1 PROPOSED GROUND FLOOR GA PLAN
1 : 60


HALO DIGITAL SCREEN MOUNTED ON EXTENDABLE ARM WITHIN 170MM RECESS IN INTERNAL WALL. PROVISION OF POWER TO BE SUPPLIED. SCREEN SET BACK INTERNALLY FROM SHOPFRONT DEMISE LINE

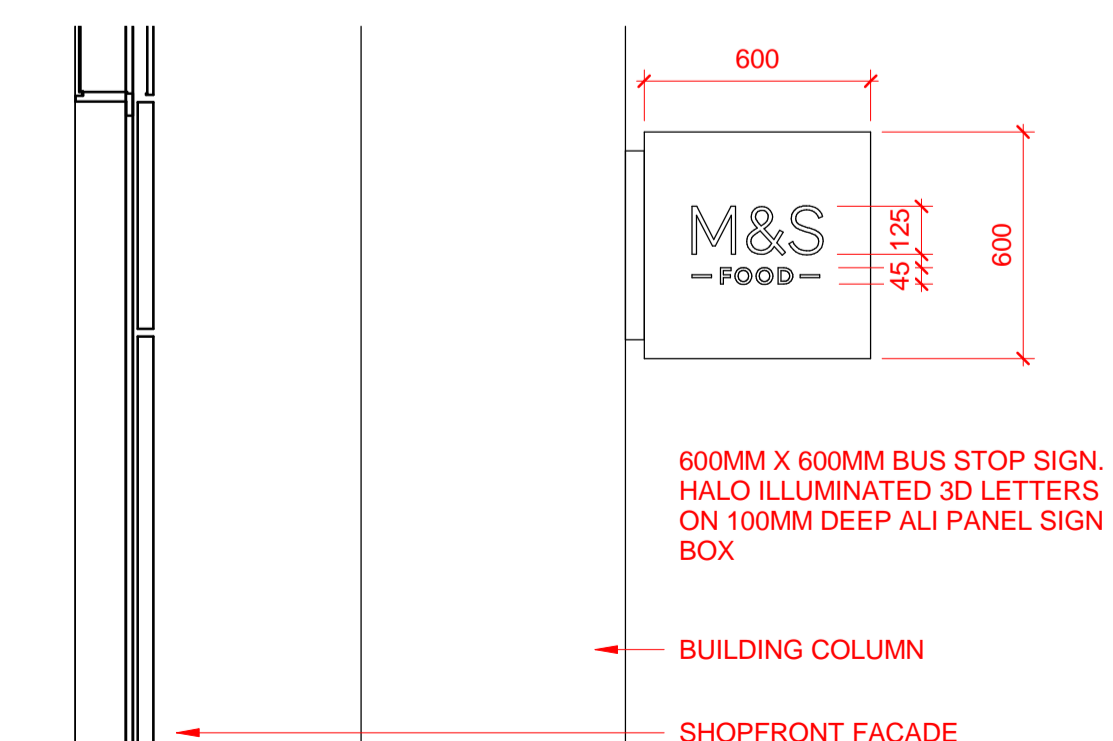

600MM X 600MM BUS STOP SIGN. HALO ILLUMINATED 3D LETTERS ON 100MM DEEP ALI PANEL SIGN BOX
SIGN 6
1 : 20

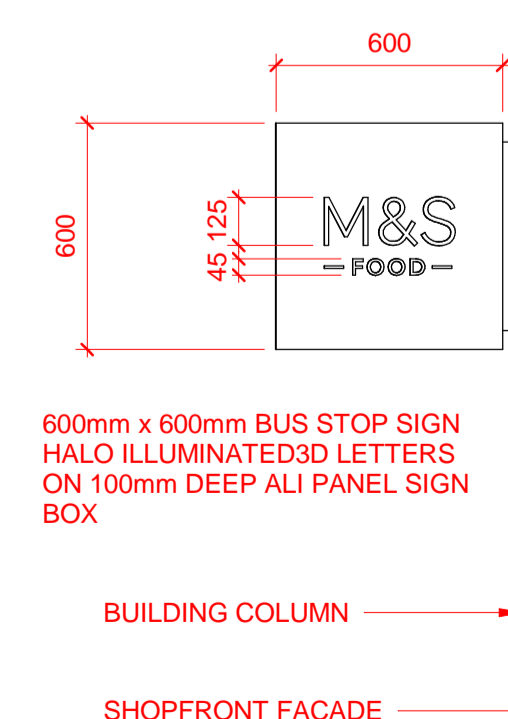

600mm x 600mm BUS STOP SIGN HALO ILLUMINATED 3D LETTERS ON 100MM DEEP ALI PANEL SIGN BOX
SIGN 7
1 : 20

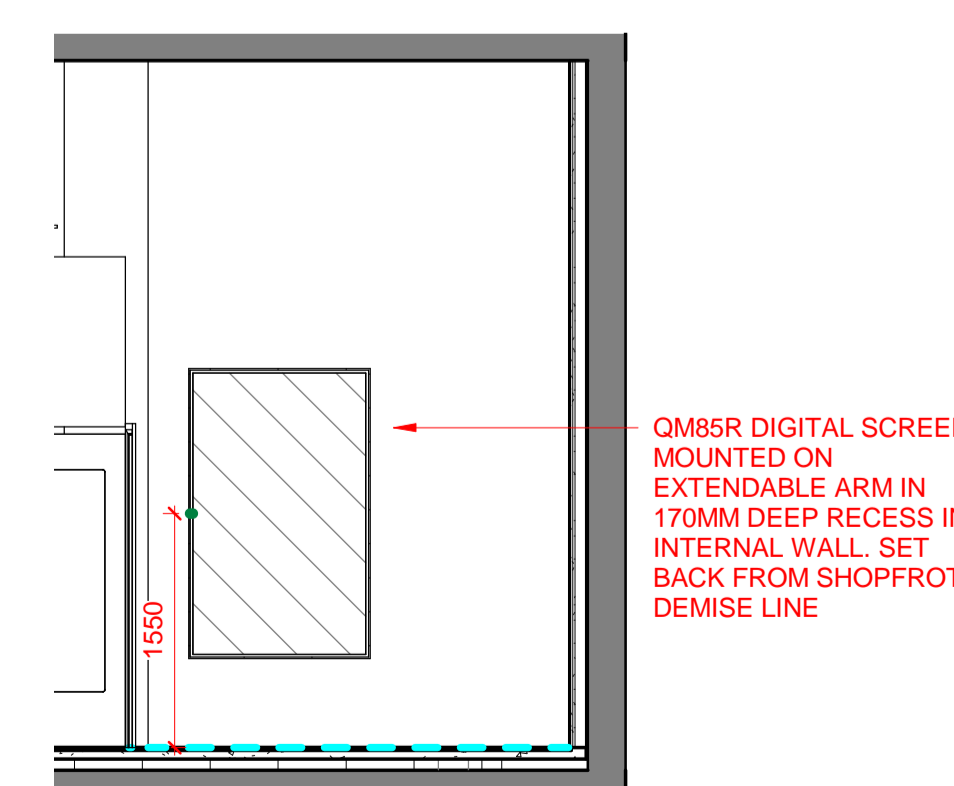

Internal Digital Screen Elevation
1 : 50

QM85R DIGITAL SCREEN MOUNTED ON EXTENDABLE ARM IN 170MM DEEP RECESS IN INTERNAL WALL. SET BACK FROM SHOPFRONT DEMISE LINE