


NO DIMENSIONS TO BE SCALED FROM THIS DRAWING

This drawing is issued for the sole and exclusive use of the named recipient. Distribution to any third party is on the strict understanding that no liability is accepted by Pick Everard for any discrepancies, errors or omissions that may be present, and no guarantee is offered as to the accuracy of information shown

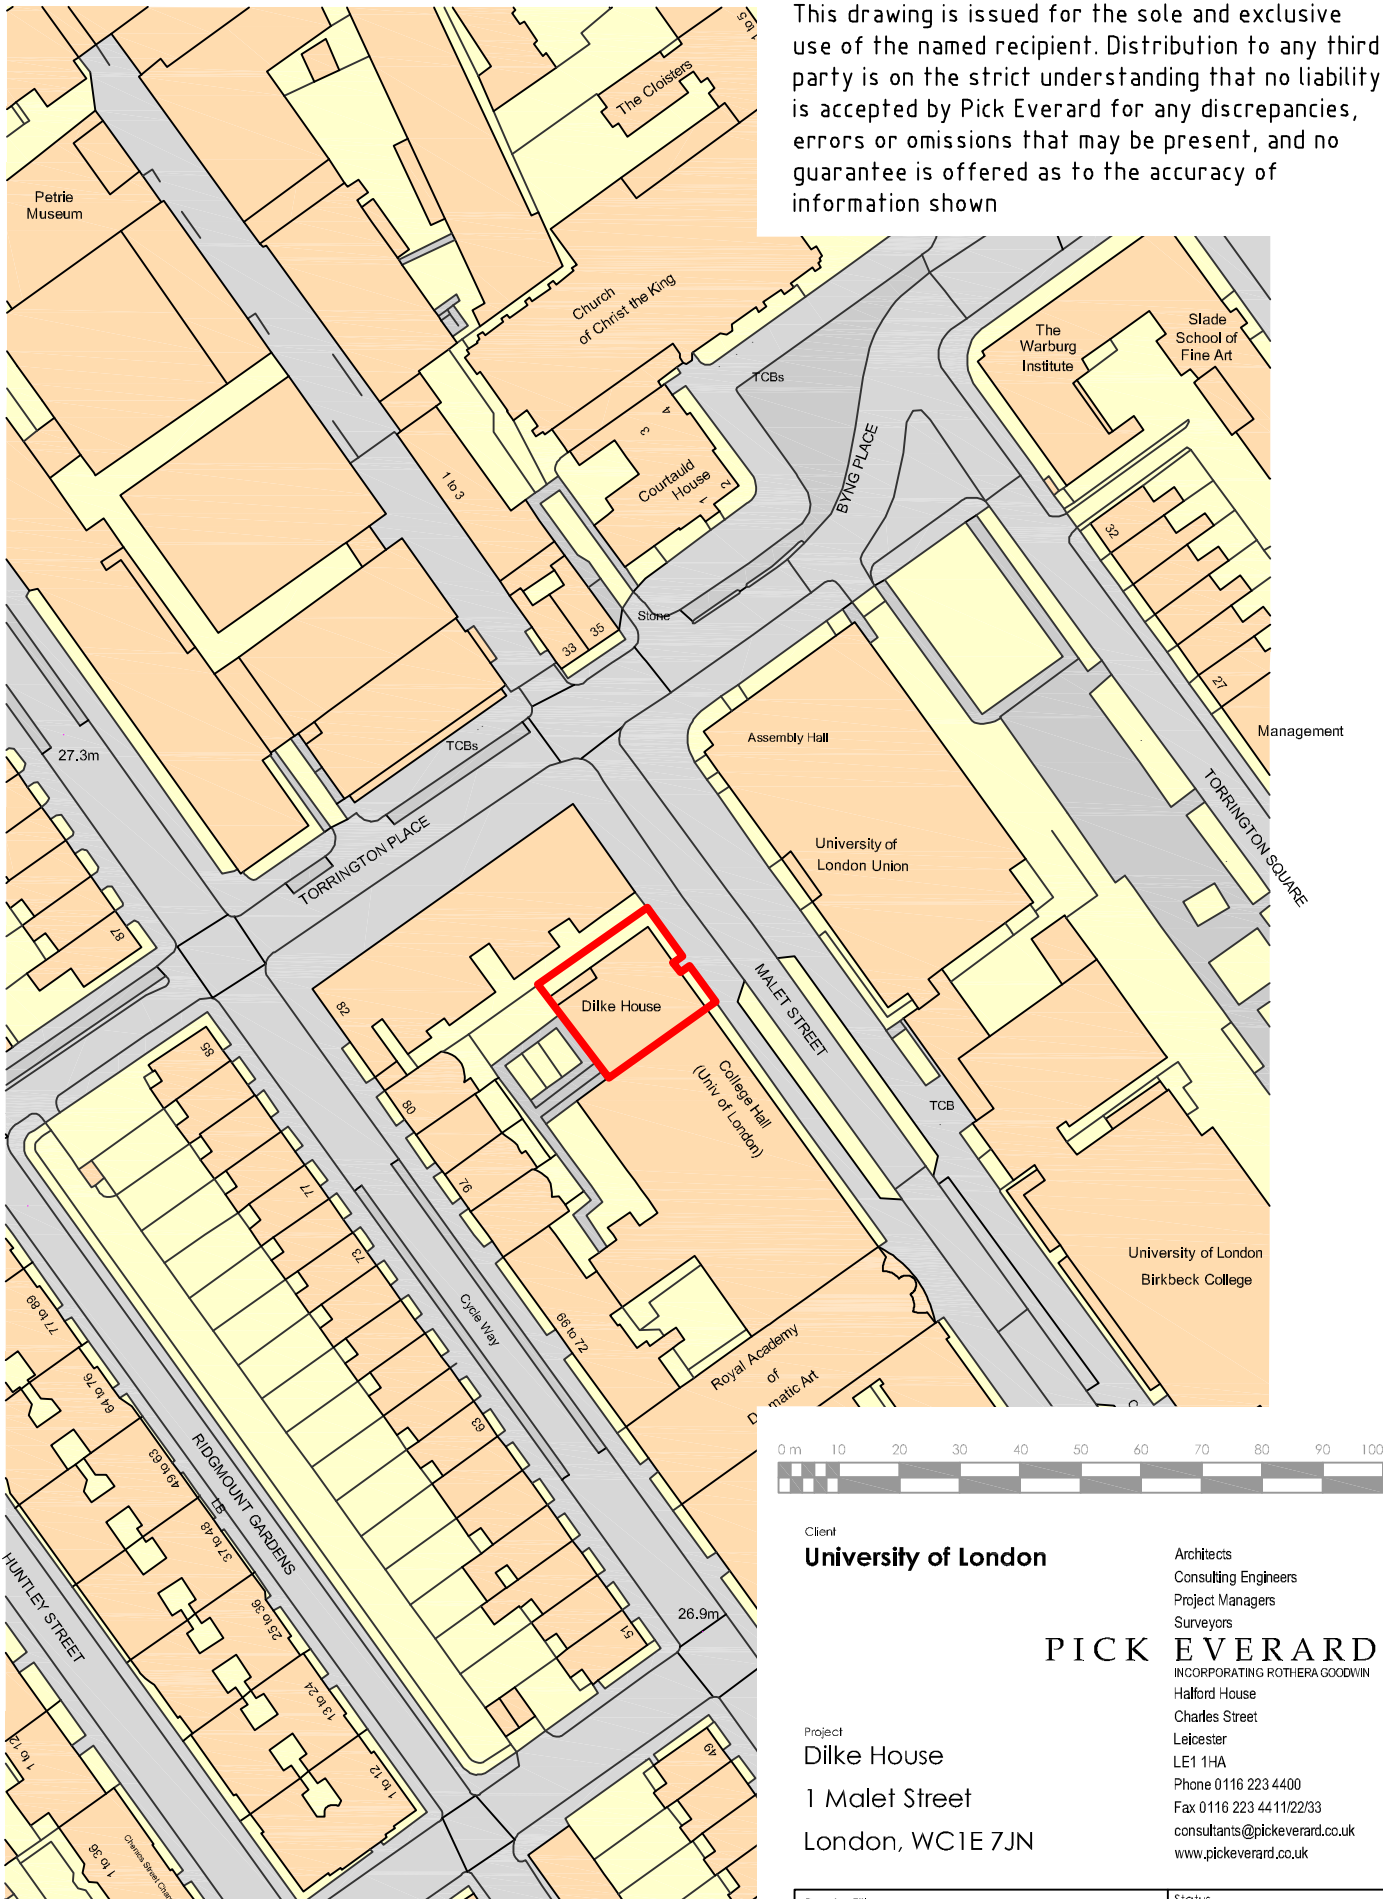

Ordnance Survey, (c) Crown Copyright 2021. All rights reserved. Licence number 100022432

P01	Issued for planning	18.10.21	VG	JS
Revisions		Date	Drawn	Chk'd

Client
University of London

Project
Dilke House
1 Malet Street
London, WC1E 7JN

Architects
 Consulting Engineers
 Project Managers
 Surveyors

PICK EVERARD
 INCORPORATING ROTHERA GOODWIN
 Halford House
 Charles Street
 Leicester
 LE1 1HA
 Phone 0116 223 4400
 Fax 0116 223 4411/22/33
 consultants@pickeverard.co.uk
 www.pickeverard.co.uk

Drawing Title Site Location Plan	Status S2
	Scale - unless otherwise stated 1:1250 at A4
Drawing Number 200083/0100	Rev P01

