




Notes
This drawing is copyright Piercy&Company.
Do not scale from this drawing.
All dimensions and levels to be checked on site by the contractor and such dimensions to be his responsibility.
Report all drawing errors, omissions and discrepancies to the architect.

DISCLAIMER
This document may be issued in an editable digital CAD format to enable others to use it as background information to make alterations and/or additions. In that instance the file will be accompanied by a PDF version as a record of the original file. It is for those parties making such alterations and/or additions to ensure that they make use of current background information.


Piercy&Company accepts no liability for either: any such alterations and/or additions to the background information by others; or any other changes made by others to the architectural content of the background information itself.

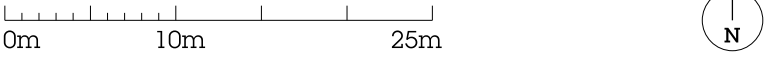

Key	
—	Site Boundary
---	Planning Application Boundary

04	13.10.21	Planning Application
03	23.04.21	Planning Application
02	16.08.18	Stage 2 - Pre-Application 1 Issue
01	16.07.18	Stage 1 Issue

Rev	Date	Description
-----	------	-------------

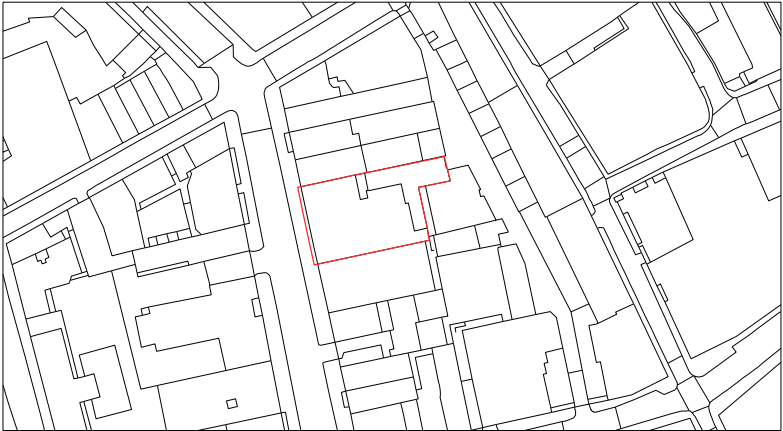

Project 51-53 Hatton Garden	
Client Dorington Midtown Limited	
Date 16.07.18	Scale 1:1250 at A1 1:2500 at A3

Location Plan		
Drawn JP	Checked CF	Approved HH

Drawing Status
For Information

Project	Discipline	Level	Series	Dwg No	Rev
13551	A	XX	00	005	04

39 Plender Street
London NW1 7HP
Telephone
+44 (0)2074249611

info@piercyandco.com
www.piercyandco.com

Piercy&Company