


136 Royal College Street

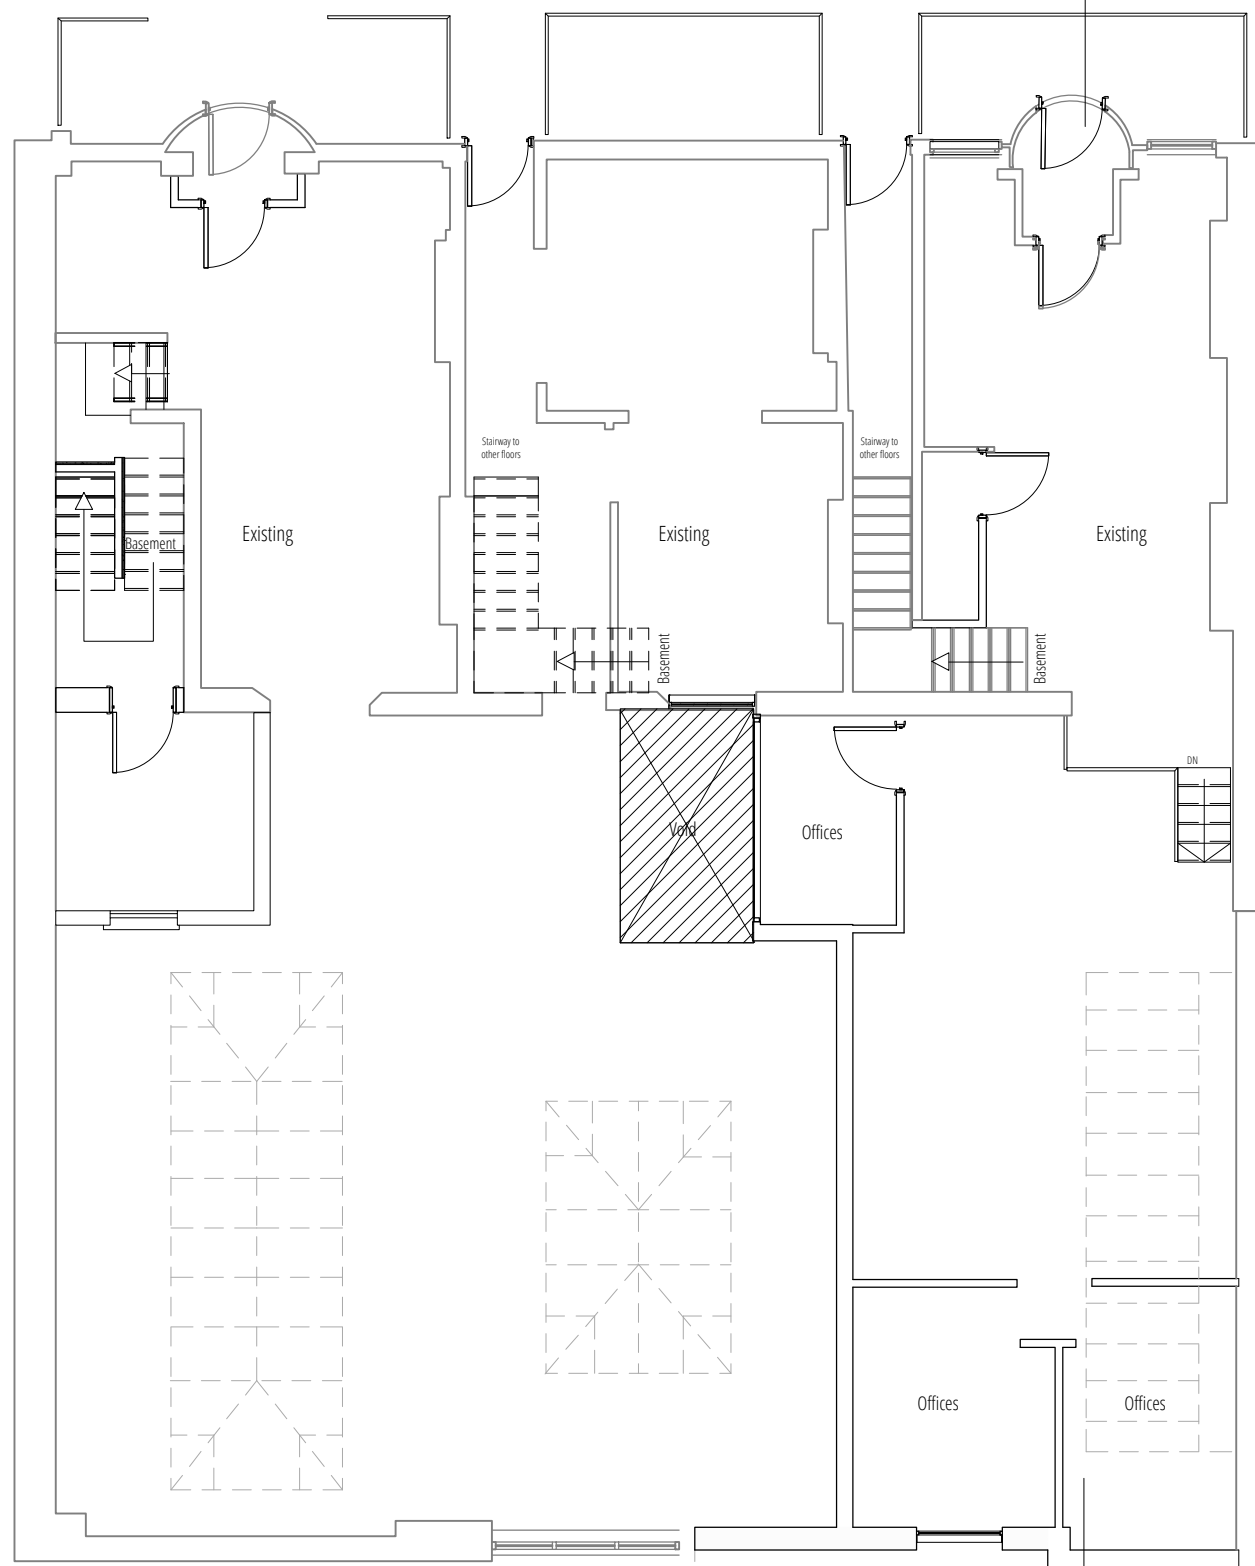

1 : 100


NOTES:

1. THIS DRAWING IS COPYRIGHT AND MUST NOT BE RE-PRODUCED IN WHOLE OR IN PART WITHOUT WRITTEN PERMISSION OF GAA DESIGN.
2. THIS DRAWING REPRESENTS DESIGN INTENT AND CONCEPT ONLY, HENCE IT CAN BE SCALED FOR PLANNING PURPOSES ONLY.
3. THIS DOCUMENT AND ALL ASSOCIATED DOCUMENTS ARE PREPARED FOR SPECIFIC SITE AND EVENT, AND INCORPORATE CALCULATIONS AND MEASUREMENTS AVAILABLE FROM THE CLIENT AT THE TIME OF DRAFTING.
4. THE RECIPIENT AGREES TO PROTECT THE CONTENTS FROM DISTRIBUTION AND DISSEMINATION EXCEPT AS REQUIRED FOR THE SPECIFIC EVENT NAMED, WITHOUT THE WRITTEN PERMISSION OF THE DESIGNER.
5. USE OF THIS DESIGN IS GRANTED TO THE CLIENT FOR THE SPECIFIC AND NAMED EVENT ONLY.

COPYRIGHT © 2019.



[illegible]

136 Royal College Street

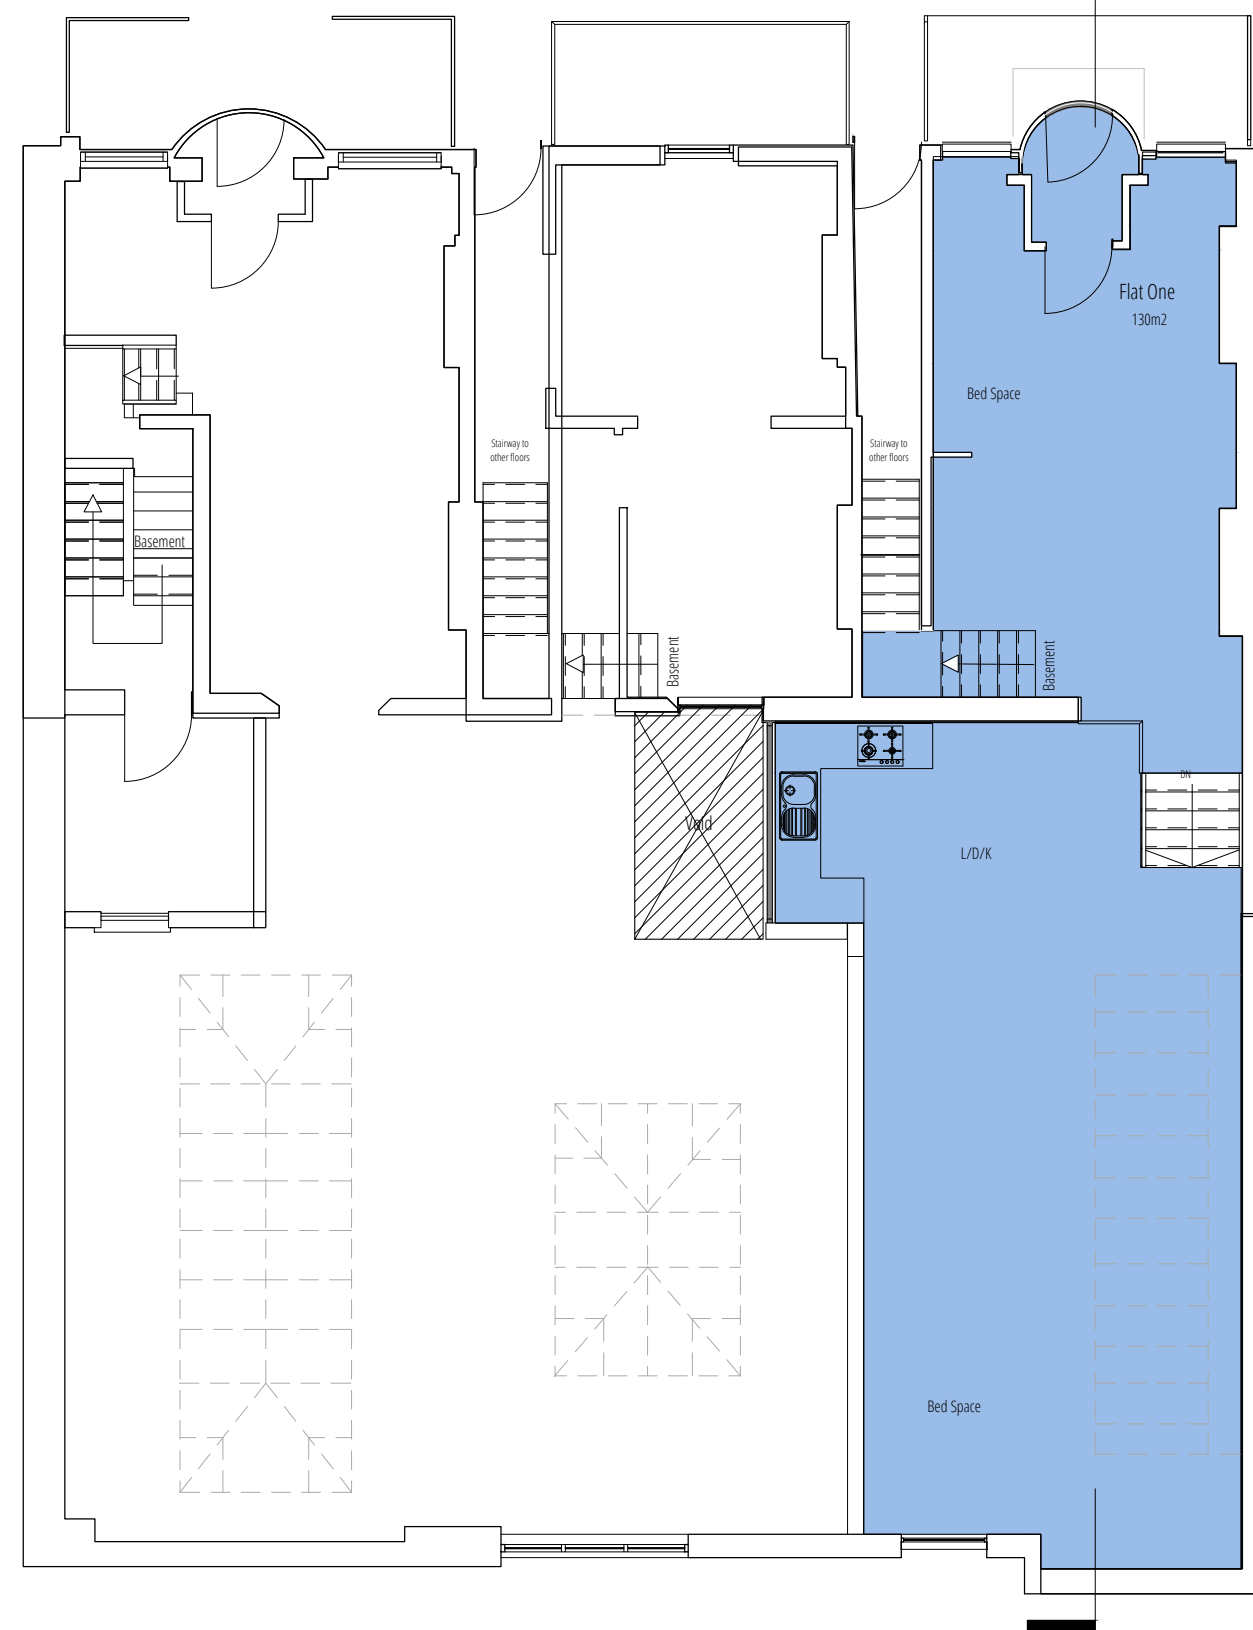

2

1 : 100

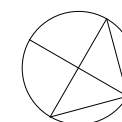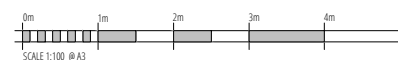

DRAWING TITLE  
Existing and Proposed Ground Floor

SCALE  
1:100

PURPOSE  
For Stage Approval

DATE	DRAWN	CHECK
18/10/21	RP	CS

STATUS	Rev.No.	REVIEWED	APPROVED
S4	P04	SB	SB

