




DISCLAIMER:  
Do not scale dimensions off drawings. Use written or calculated dimensions. The contractor is responsible for checking dimensions before ordering or starting work.  
This document contains confidential and proprietary information that cannot be reproduced or divulged, in whole or in part, without written authorisation from 3|10 studio ltd.

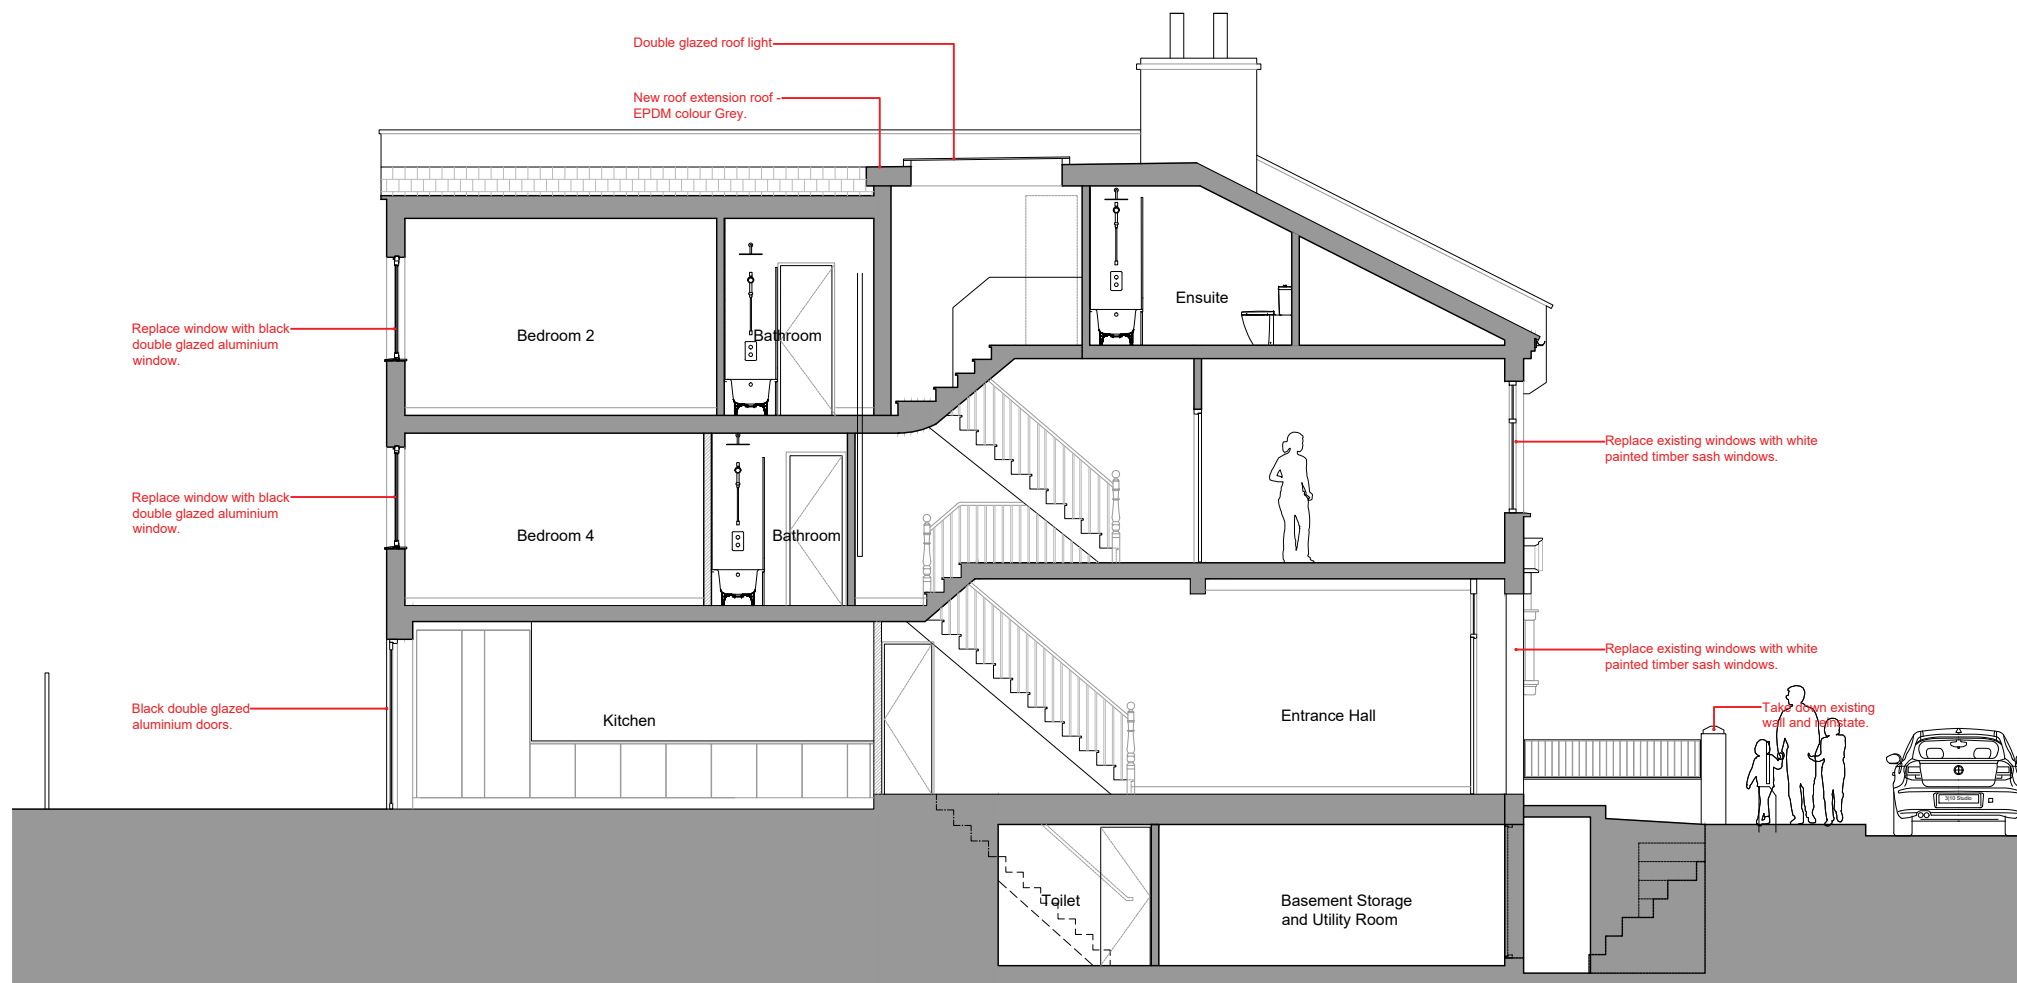

01 Proposed Section AA  
1:100 @ A3

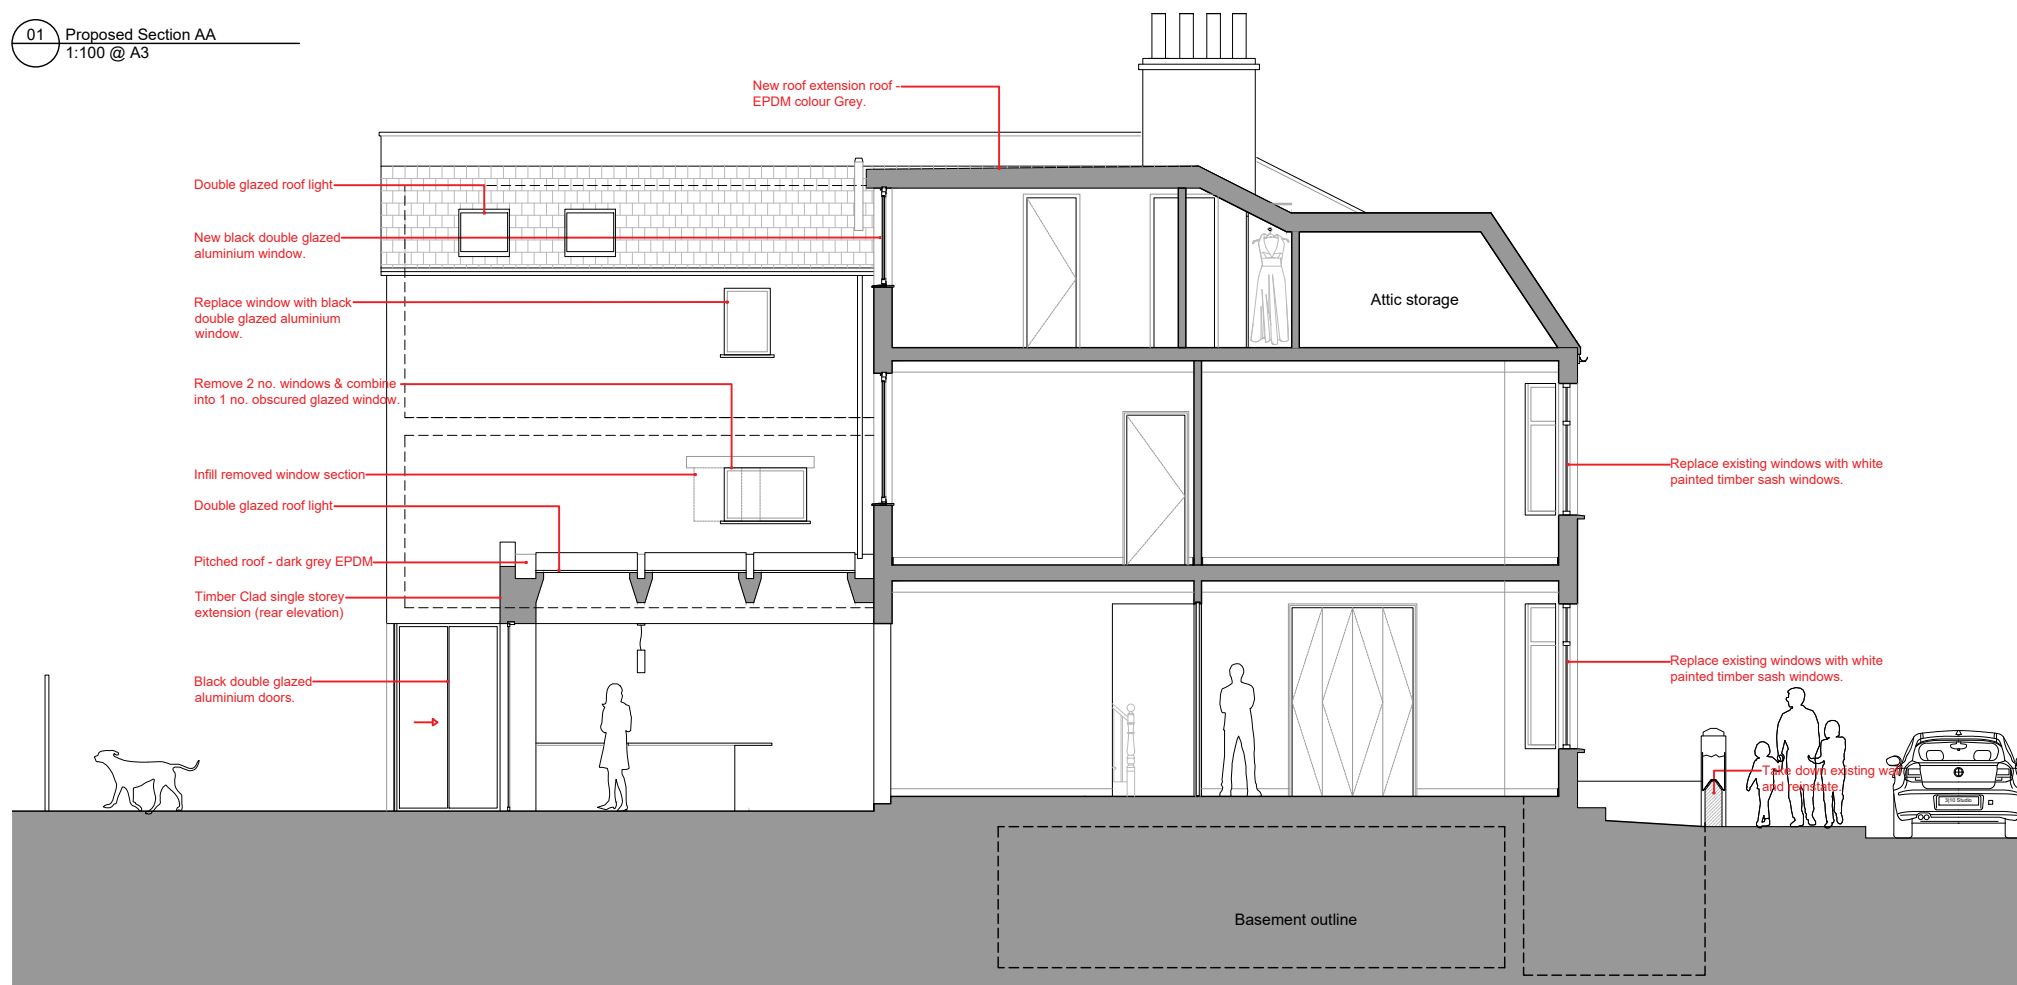


03 Proposed Section CC  
1:100 @ A3

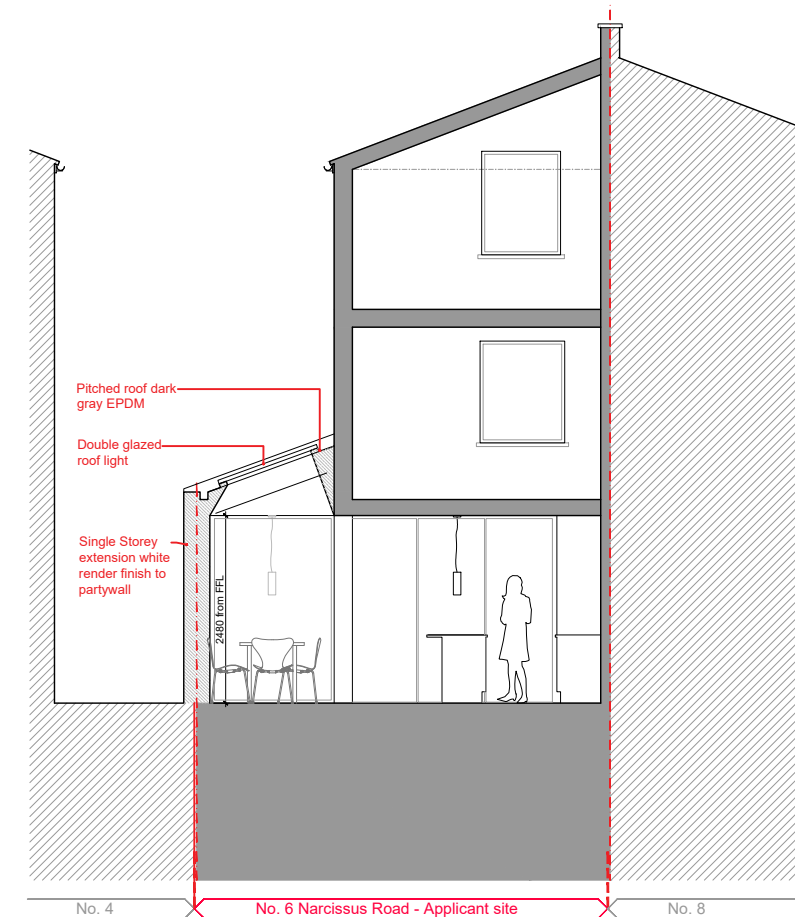

02 Proposed Section BB  
1:100 @ A3

#### Section Key

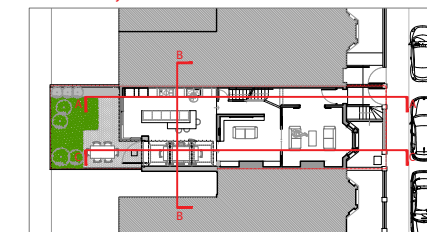

Rev.	Date	Comment
P1	24.05.2021	Planning Permission Submission
P2	06.10.2021	Planning Permission resubmission incorporating comments from Planning Officer

Status: Planning Application Submission

Project Name:	Drawing Number:	Revision
6 Narcissus Road West Hamstead London	Lo76_A_G200_S_01	P2

Date:	Drawing Title:	Scale:
06.10.2021	Proposed Sections	1:100@A3 1:50@A1



Proposed

3|10 studio  
architecture

Brightbow Workspace  
62 Bedminster Parade  
Bristol  
BS3 4HL

TEL 0117 223 0078  
info@310studio.co.uk  
www.310studio.co.uk

RIBA  
Chartered Practice