

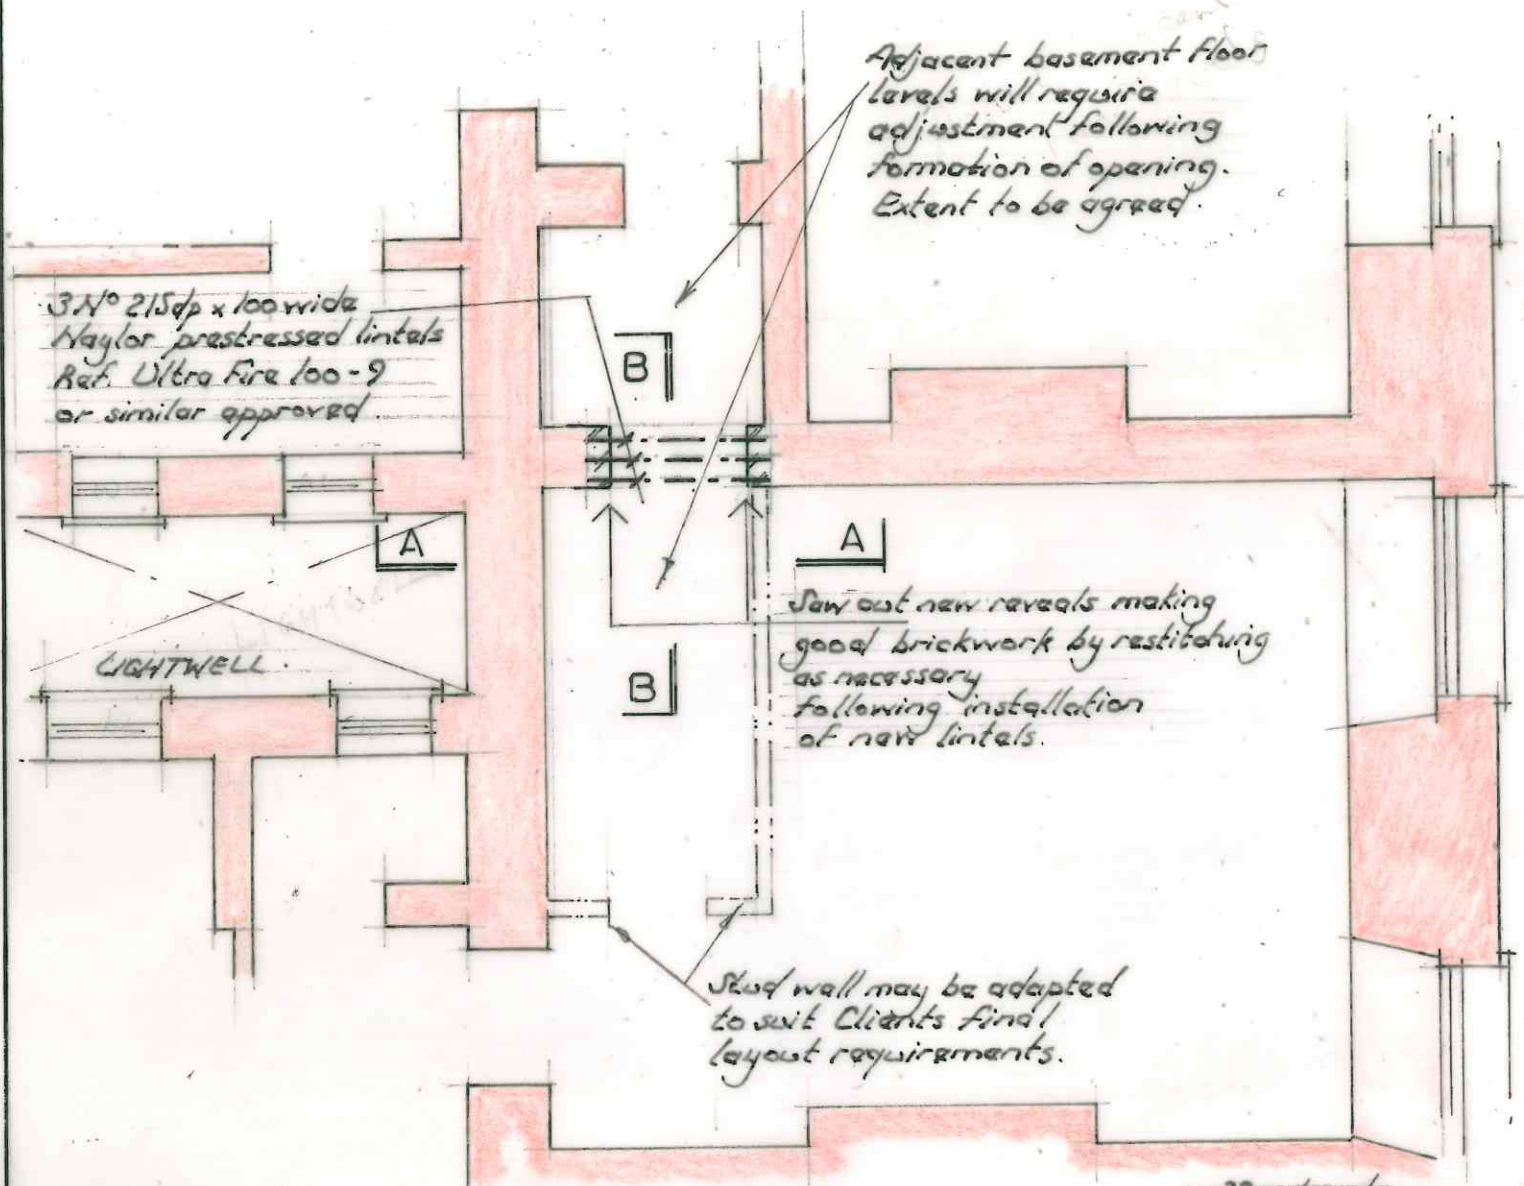


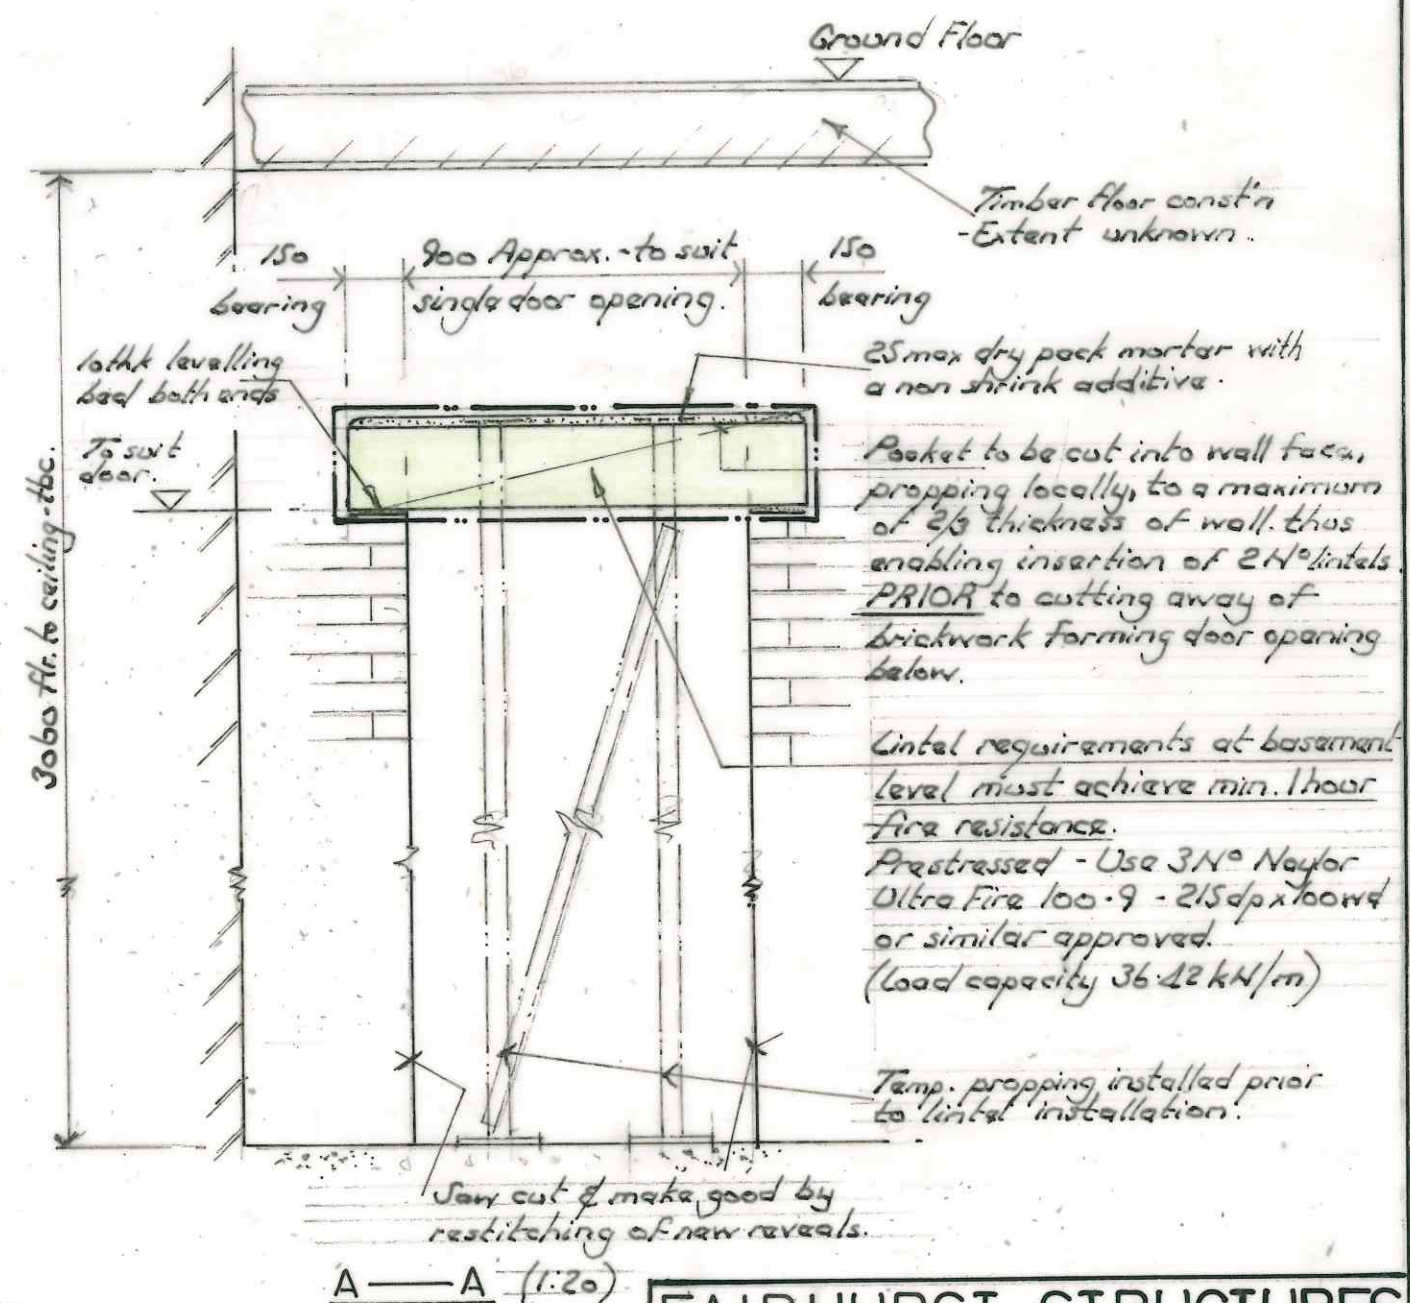

PLAN AT BASEMENT FLOOR. (1:50)

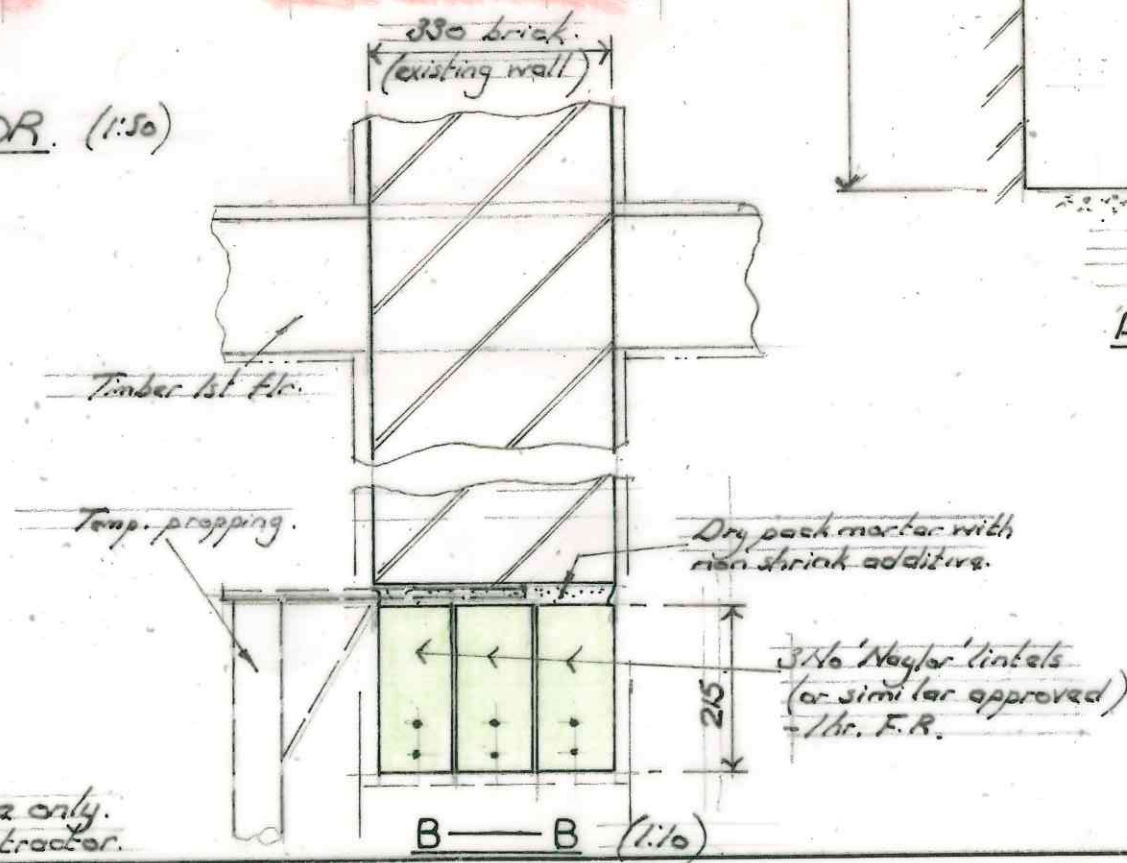

FAIRHURST STRUCTURES

Client:- THE HONOURABLE SOCIETY OF LINCOLNS INN.

8-9 STONE BUILDINGS
NEW OPENING THROUGH
BASEMENT PARTY WALL.

Date	Scale	Status	INFORMATION.
June 2021	1:50, 10	Dwg. No.	13253b-S-SK100

Note! Temporary Works shown are indicative only. Final installation are to be provided by contractor.