


SITE LOCATION PLAN
Scale 1:1250

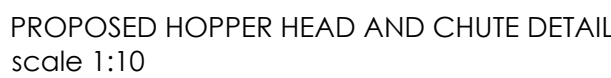

LEAD CONSULTANT SHAPE OF ARCHITECTURE PROJECT 70 Fortress Road NW5 2ES, London CLIENT Ground Rent Residential c/o Parklands Management	DRAWING STATUS PLANNING SCALE 1:100, 1:1250 @ A1	REVISION 03
DRAWING NOTE PROPOSED AND EXISTING PLANS	JOB NO. DRAWING NO. DRAWING TITLE 182 - D_01 - PROPOSED AND EXISTING PLANS	