



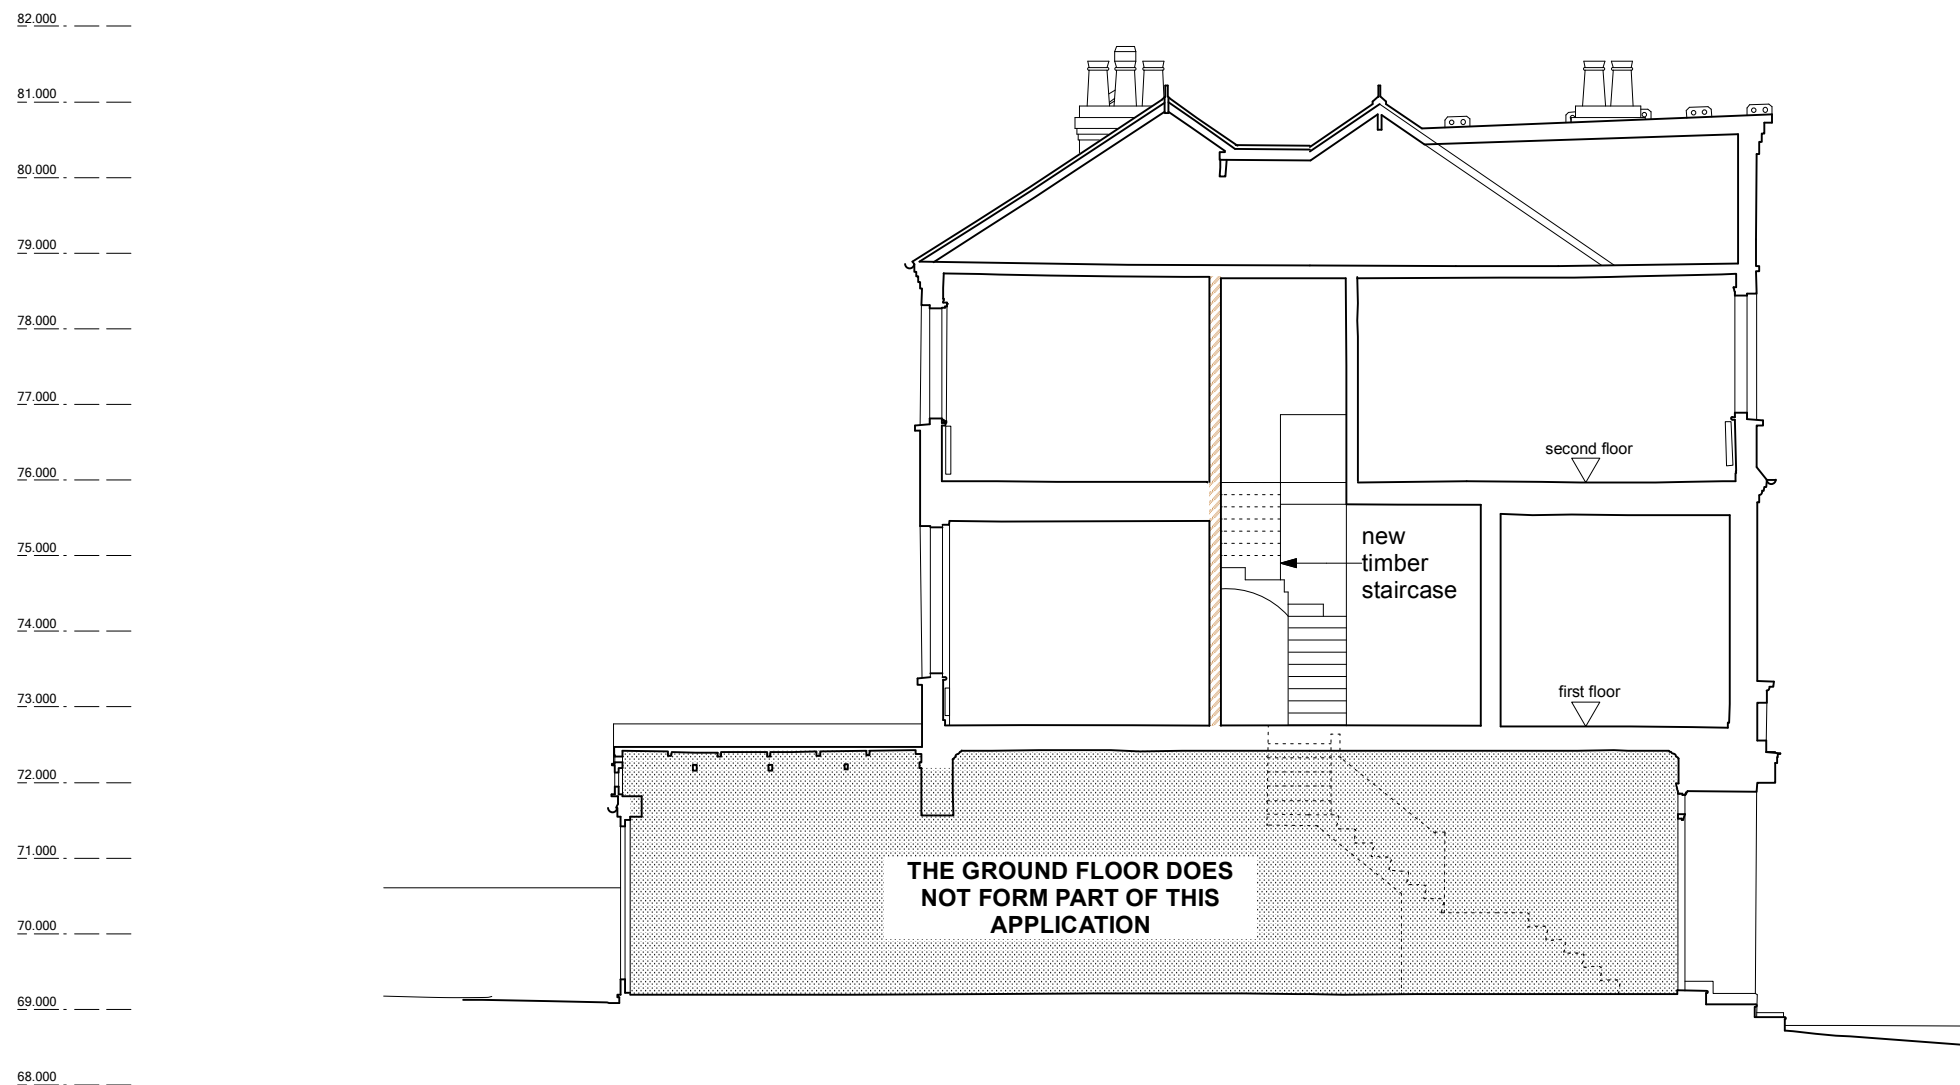

PROPOSED SECTION A-A

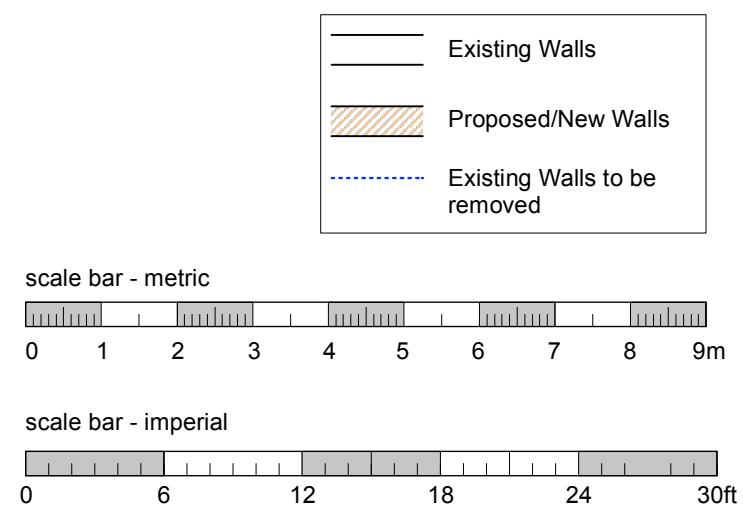

BROD WIGHT
Architects

8a Baynes Mews --- London --- NW3 5BH

Project Address:
9A and 9B Downside Crescent
London NW3 2AN

www.brodwight.co.uk office@brodwight.co.uk
Tel 020 7722 0810 This drawing is copyright

Drawing Title:
Proposed Section A-A

Lawful Development

Drawing Ref:
1122-LD06

Date
October 2021

Scale
1:100@A3/1:50@A1