


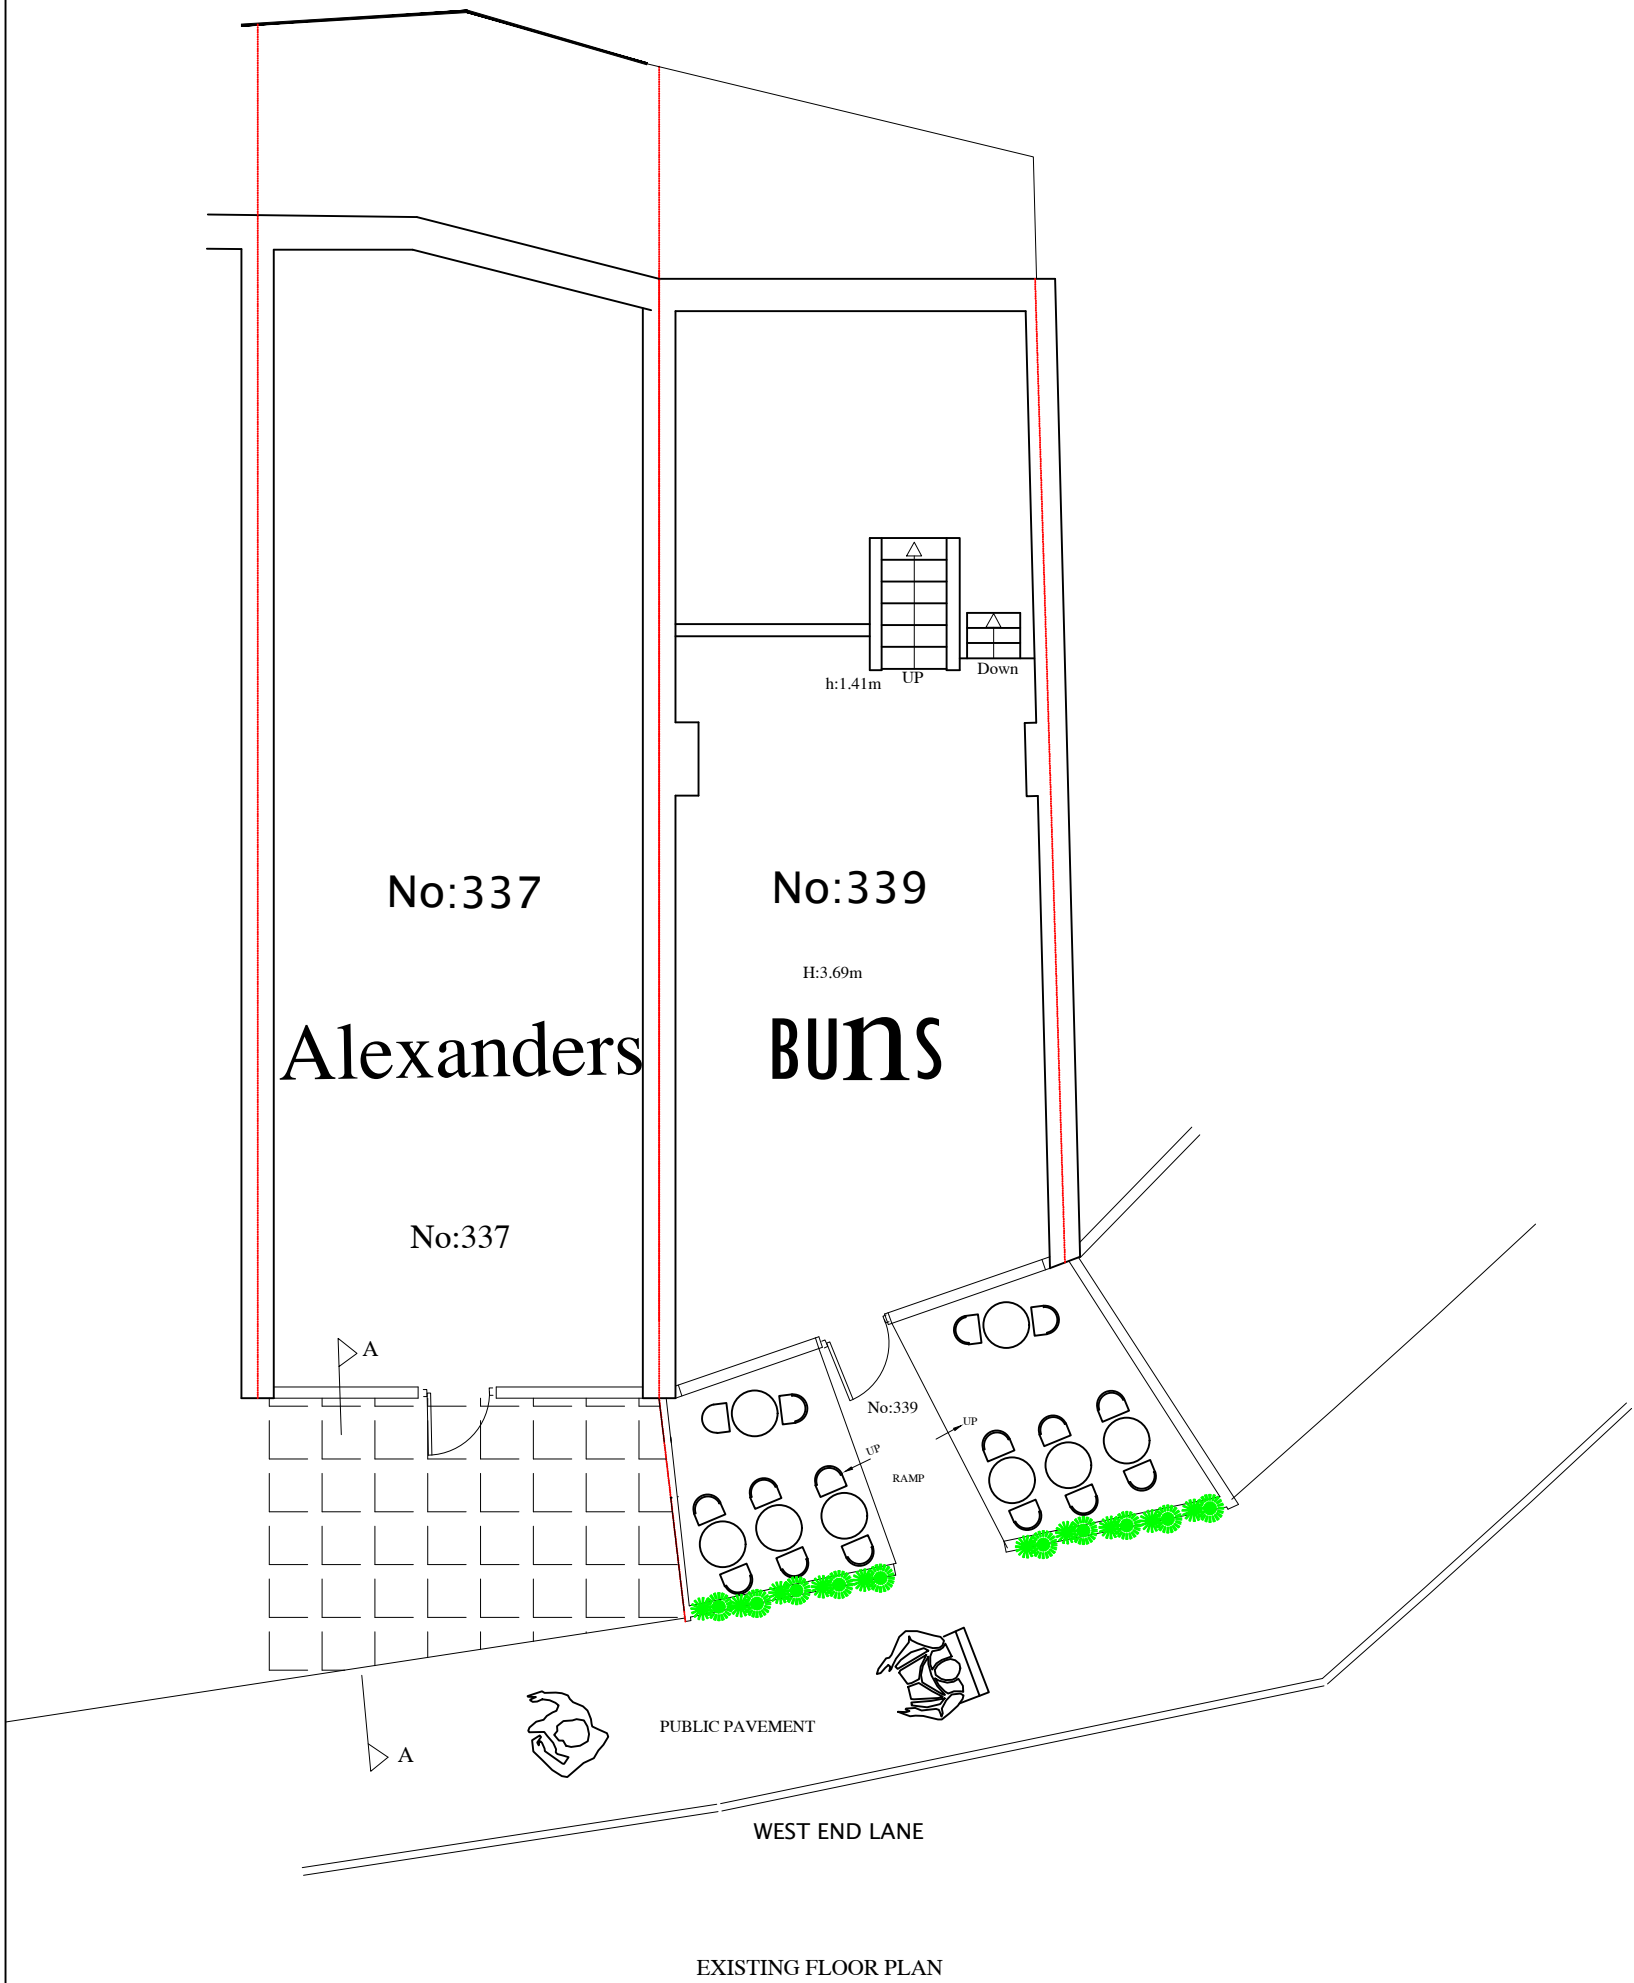

no	revision	date	control
project	337 WEST END LANE LONDON NW6 1RS		
drawing title	EXISTING FRONT COURT YARD OF NUMBER 339 & 337		
scale	1/100@A3		
date	12/08/ 2021		
drw.no	CAN & SONER-07-PL03A		

