



S PROPOSED SECTION A-A
SCALE: 1:50 @ A1

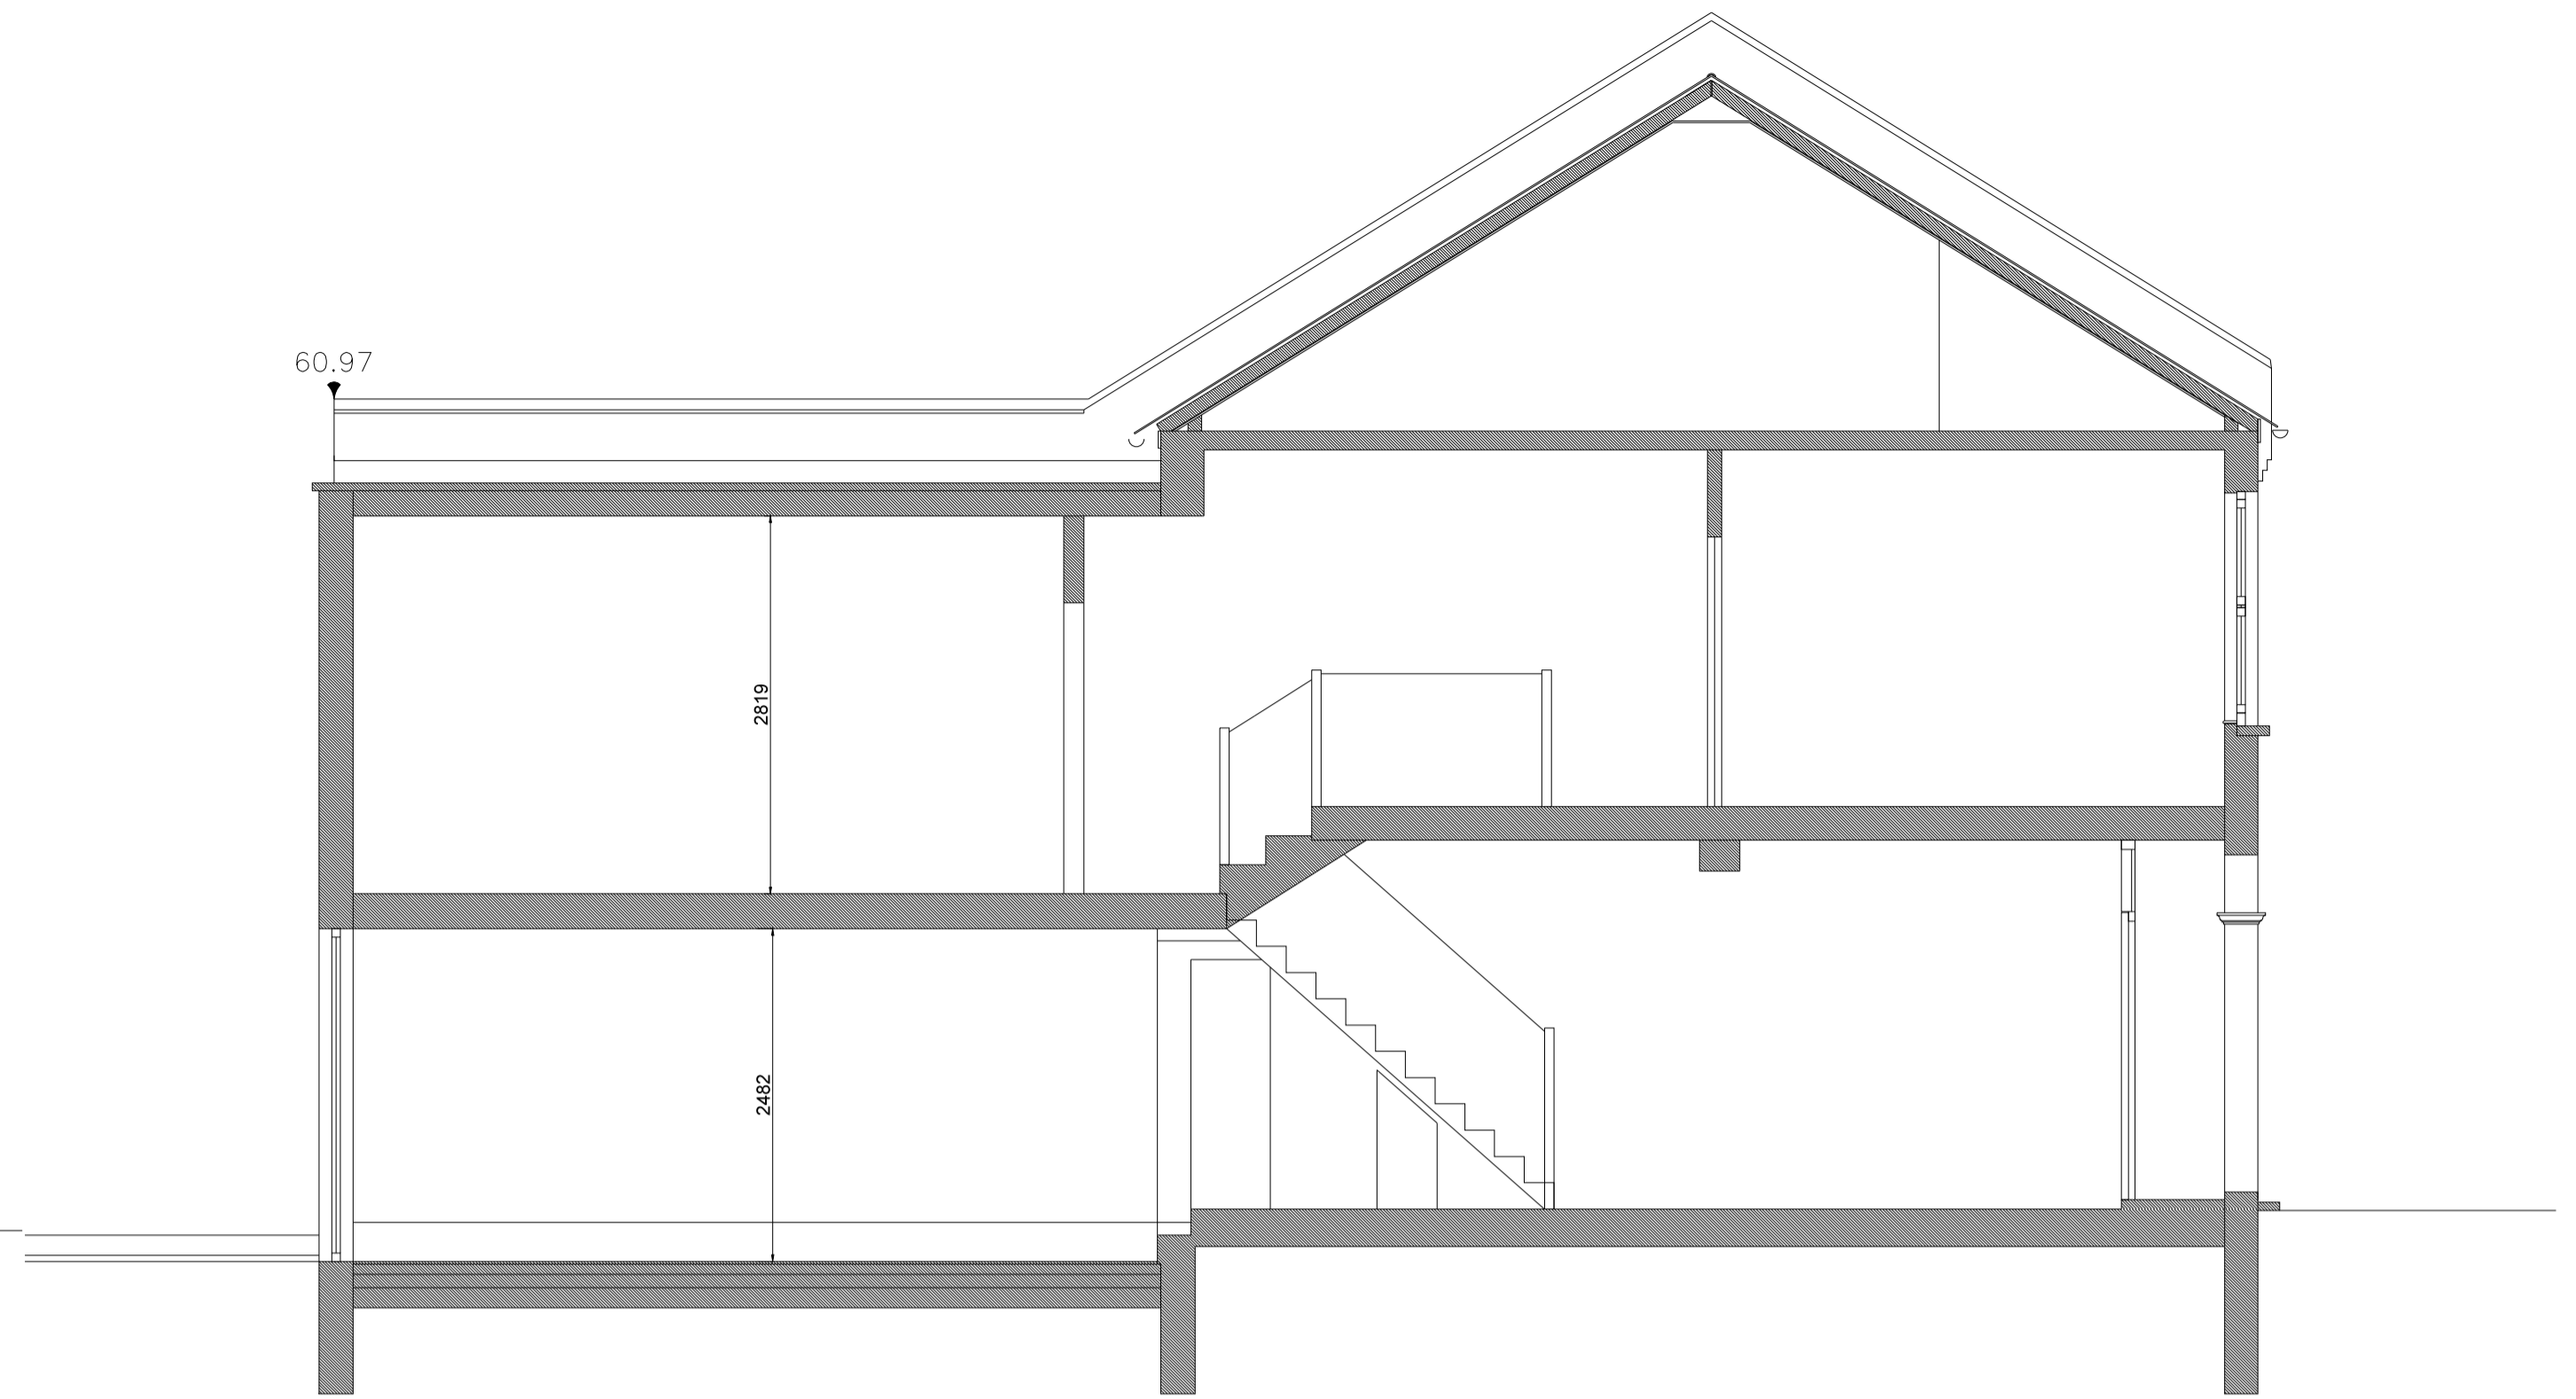

S PROPOSED SECTION B-B
SCALE: 1:50 @ A1

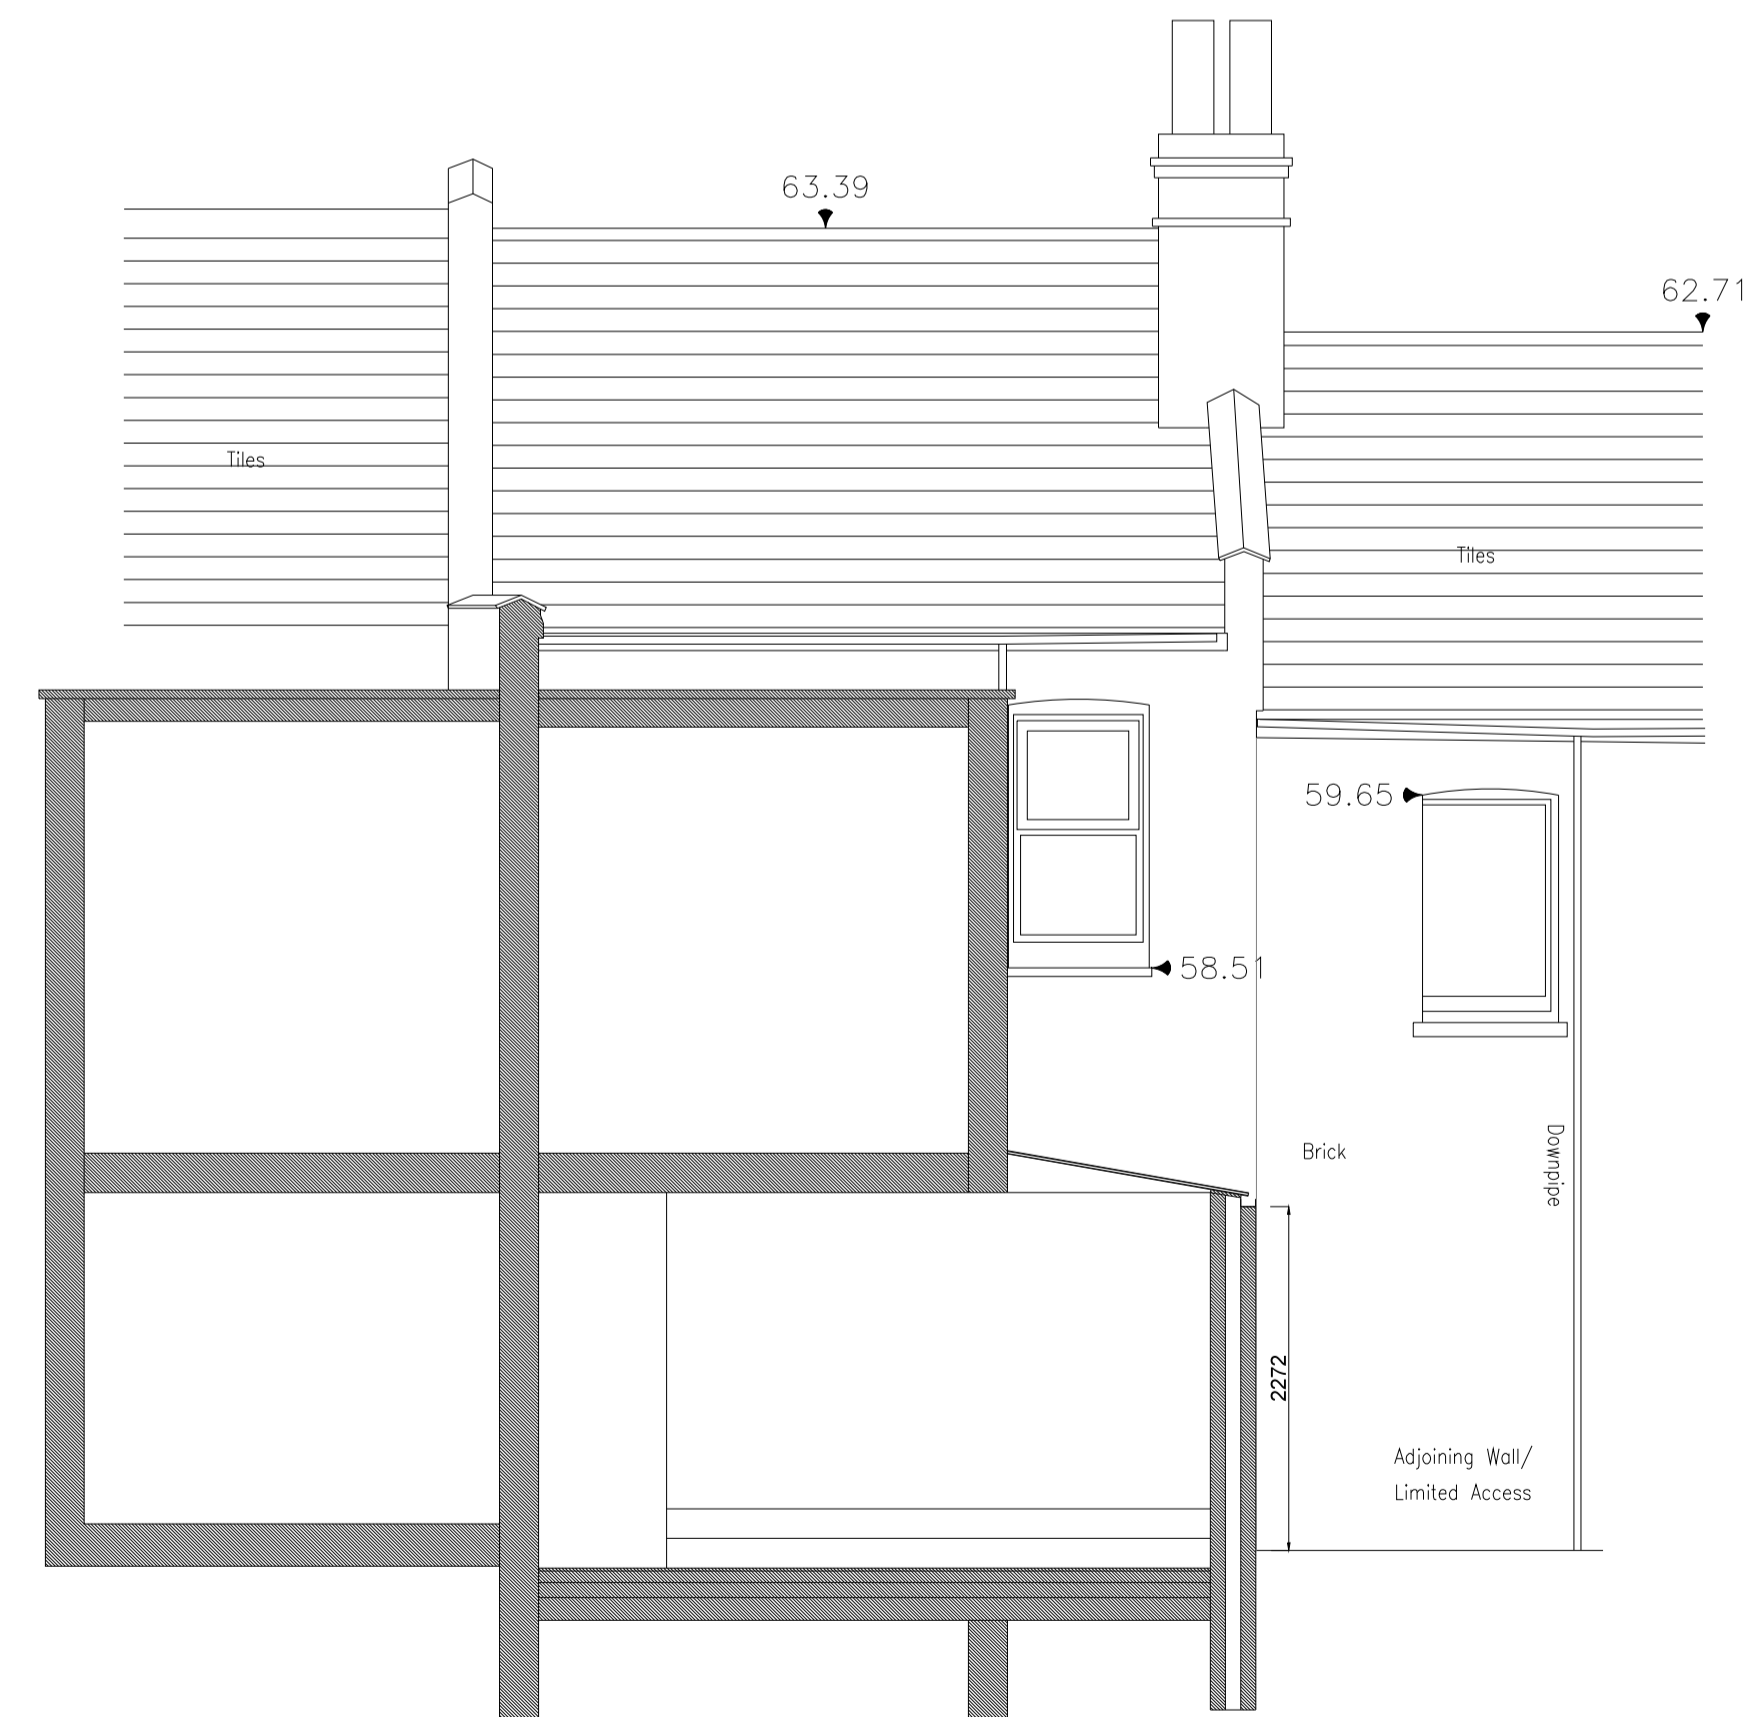

S PROPOSED SECTION C-C
SCALE: 1:50 @ A1