


- General Notes**
- This drawing is to be read in conjunction with all relevant Architects & Engineers drawings & specifications.
 - The Contractor is to be responsible for all dimensions & for the correct setting out of the works on site.
 - Do not scale from this drawing.

1 Typical Polypropylene Inspection Chamber Details


1:10

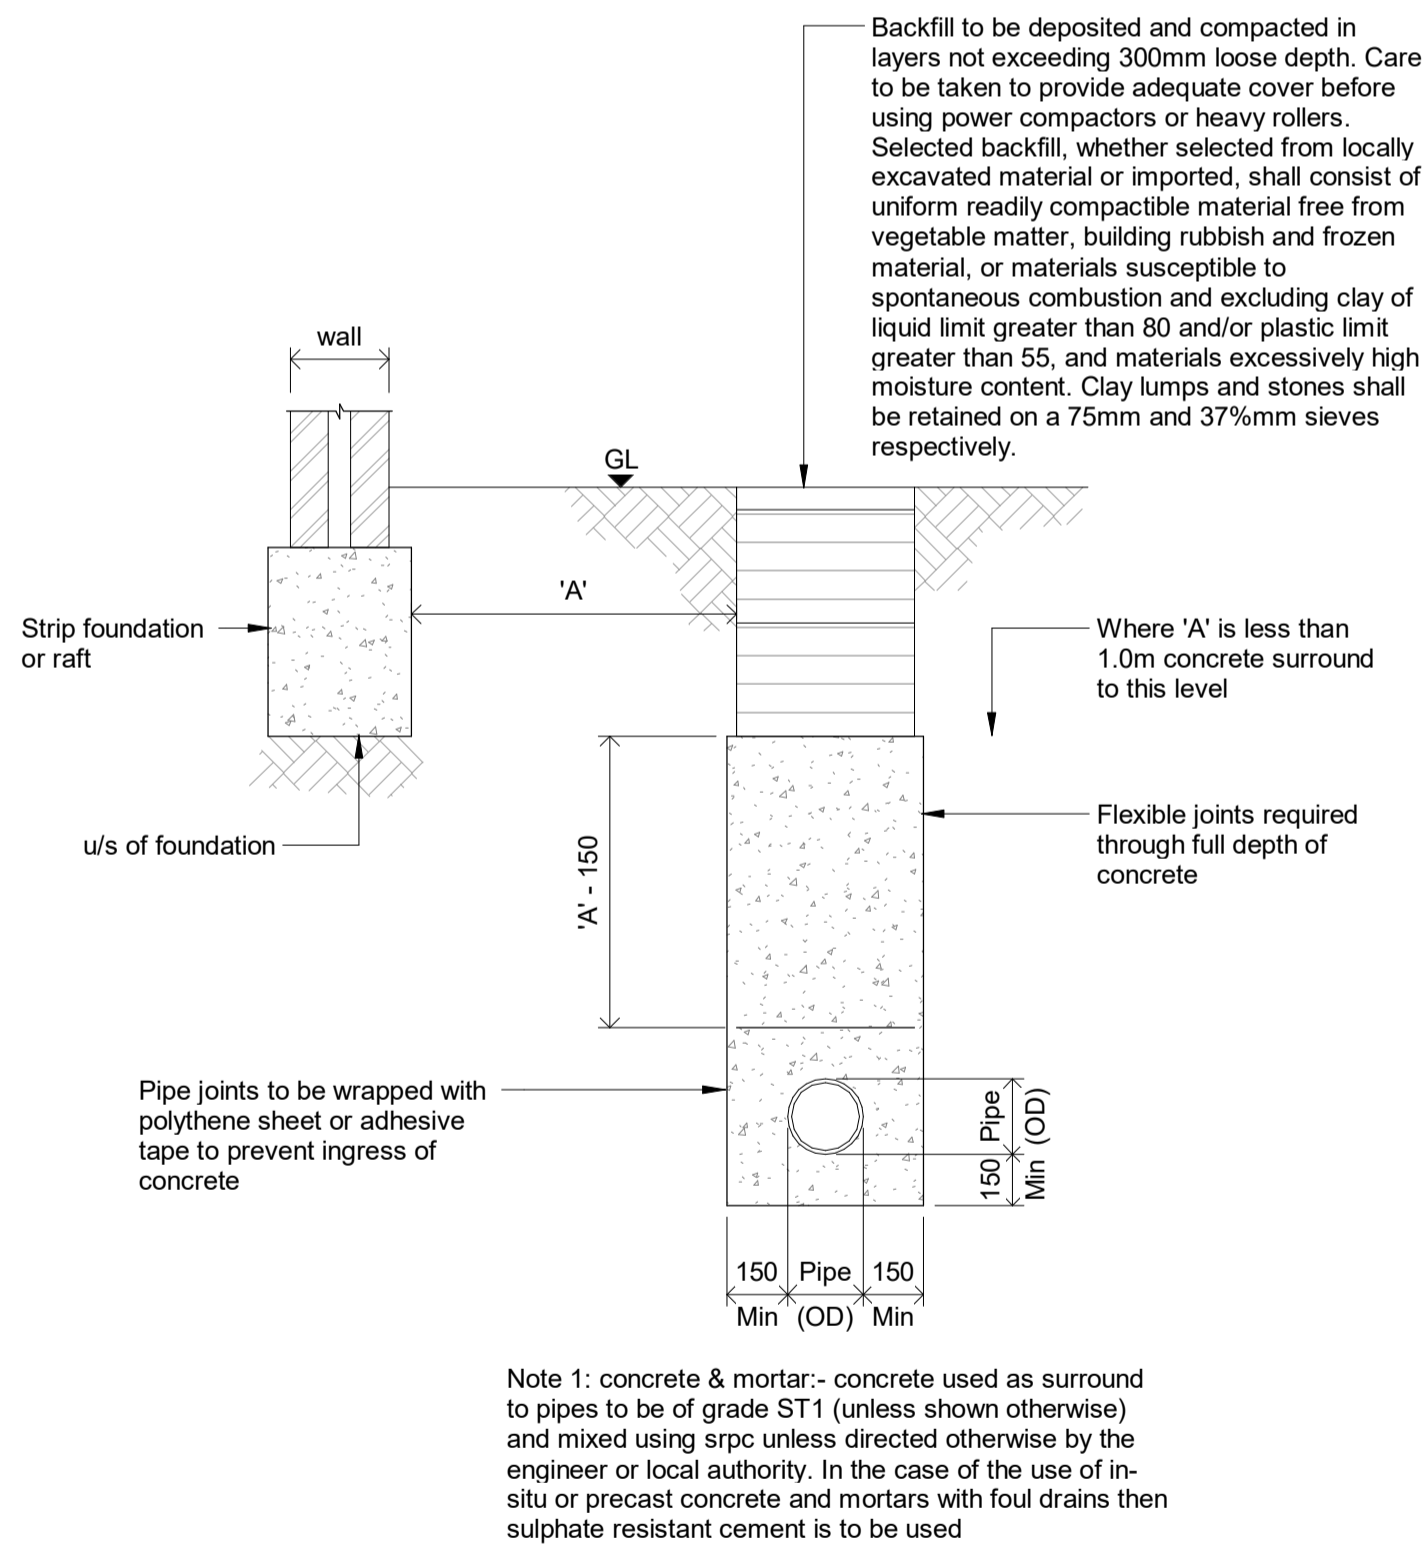

NOTE : NOT APPLICABLE TO PILED AND BEAM FOUNDATIONS

2 Typical Details for Pipe Runs near Buildings

1:20

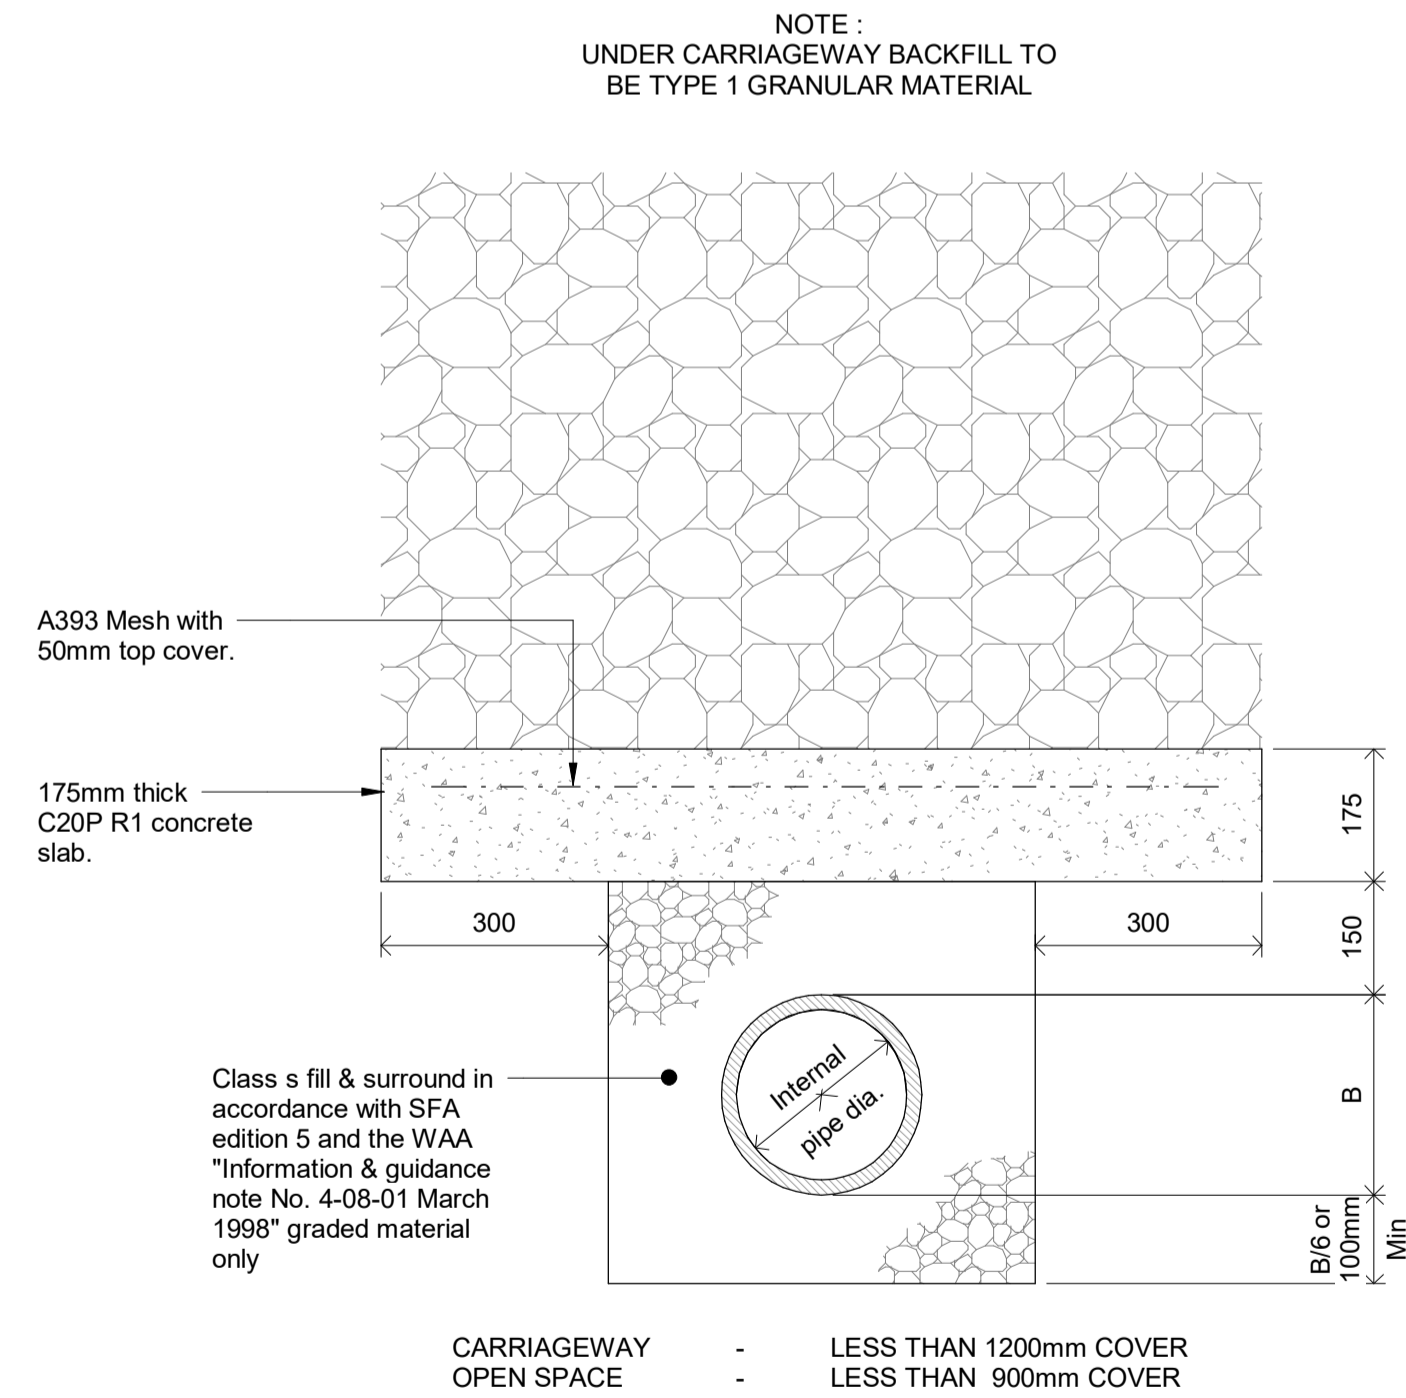

3 Typical Concrete Pipe Protection Detail

1:10

Rev	Date	By	Chkd	Description
P1	20.10.21	CS	MT	Issued For Information

Eckersley O'Callaghan

London Office: 9th Floor, 236 Gray's Inn Rd, London WC1X 8HB
+44 (0)20 7354 5402 eocengineers.com

Project Title
Branch Hill House, London

Drawing Title
Below Ground Drainage
Typical Details - Sheet 2

Project No
21021

Scale:
As indicated [A1]

Drawn By
CS

Date
Oct 2021

Drawing Suitability
S0 - Initial Issue

Ver

Drawing Number
BHH-EOC-V1-ZZ-DR-S-5101

Rev
P1