

*PHASE*  
*PROJECT*

**Pre-Application**  
**5 ParkHill Walk**  
**London NW3**

*CLIENT*  
*ARCHITECT*

**Mr & Mrs Seigler**  
**Ms Rhea L McCarthy**  
**[www.rheamccarthy.com](http://www.rheamccarthy.com)**  
**07766882321**







» ARCHITECT'S COPYRIGHT RETAINED

Status.

PLANNING

GENERAL NOTES All dimensions to be checked on site. | Use figured dimensions only. Drawings are supplied for guidance purposes and should NOT be built from. | All queries to be directed to the Architect. | Refer to Structural Engineer's drawings for all details relating to structure. | Any discrepancies between the Architect's drawings and those by any other party to be reported immediately. | All drawings are not for construction unless explicitly marked for this purpose.

S.E. calculations required prior to construction.

Job No.	Date	Drawing No.	Revision
117	29-06-21	00	—

Scale.	Size.	Drawn.	Checked.
1:100 @A1	A3	RM	RM

Client.

Mrs. & Mr. Seigler

Project.

5 Parkhill Walk




Drawing Title.

Existing Location Plan



Architect.

Rhea McCarthy  
BArch (Hons) MArch ARB  
rheamccarthy@live.com  
0766882321



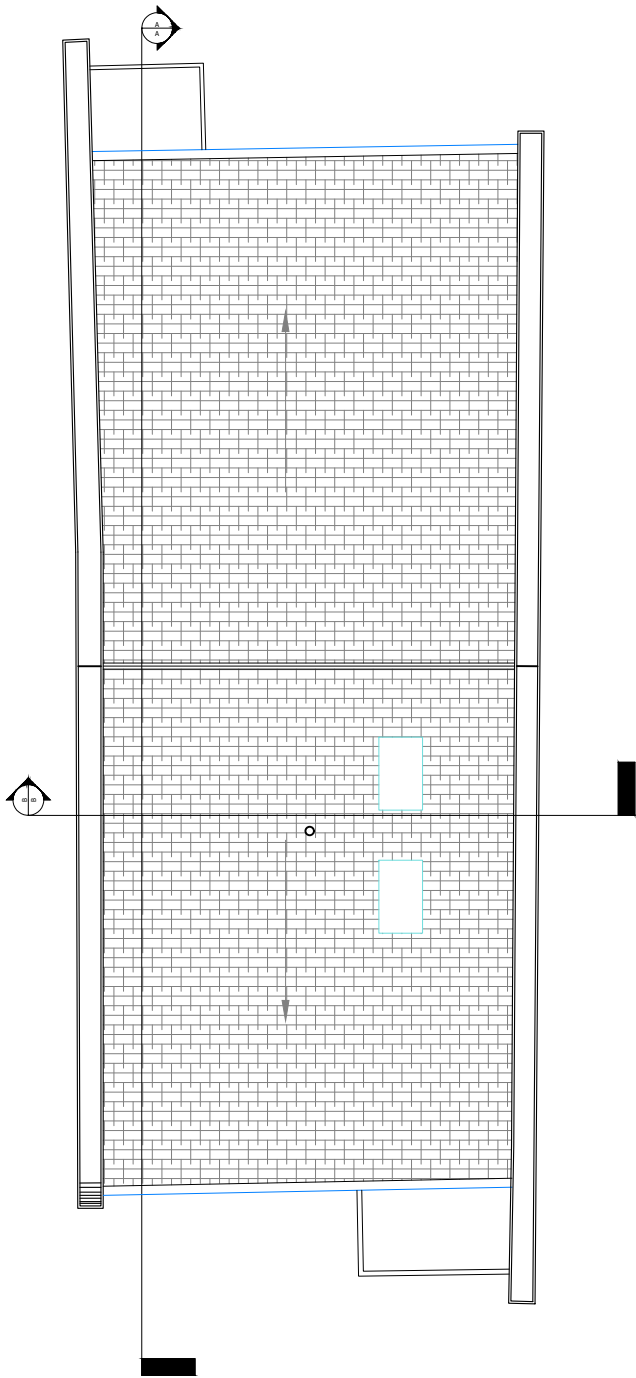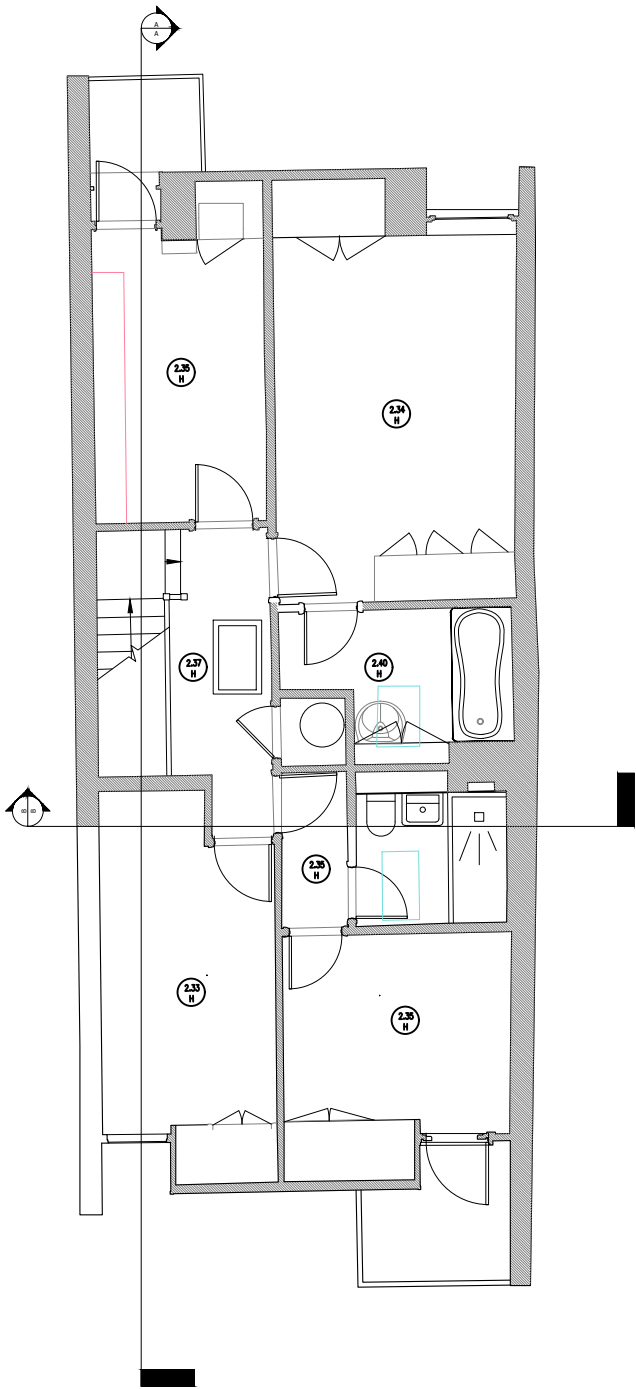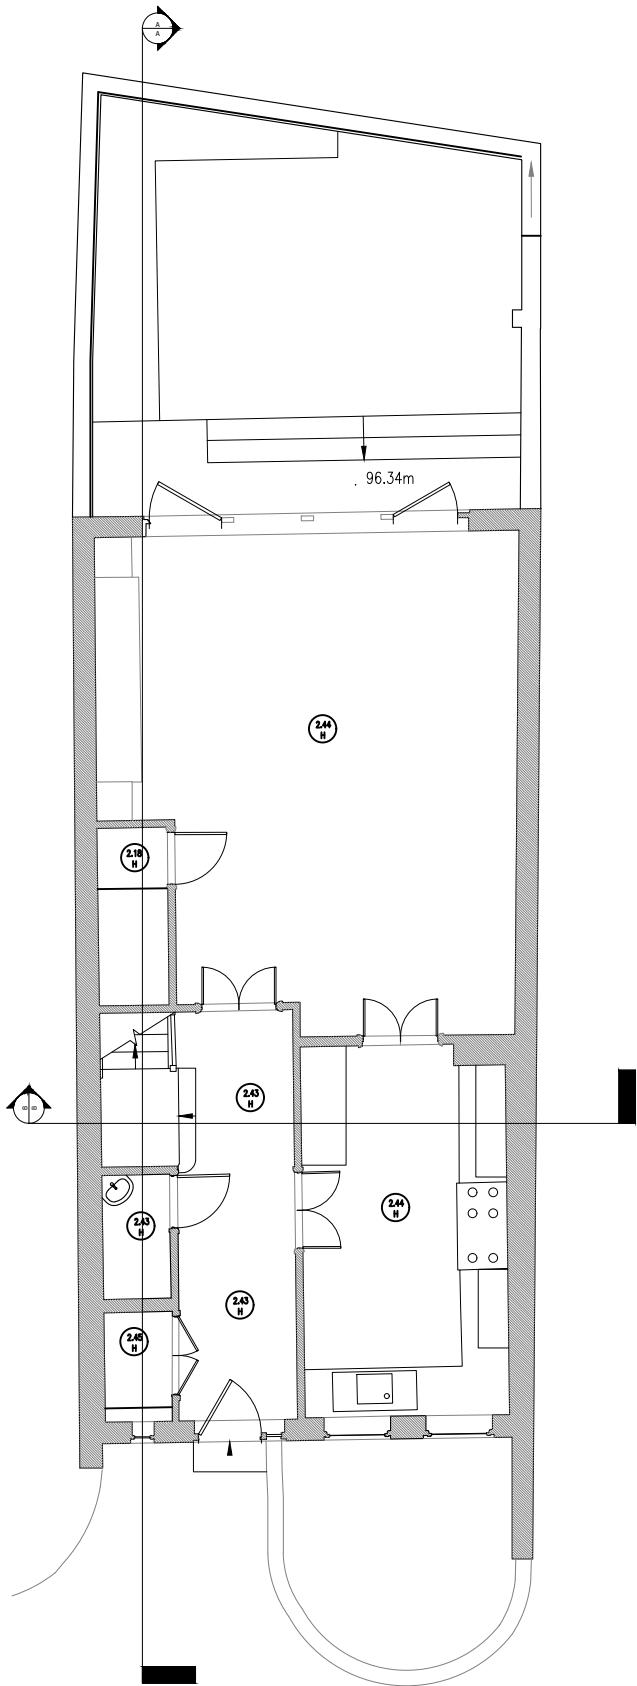

Job No.	Date	Drawing No.	Revision
117	29-06-21	01	—
Scale.	Size.	Drawn.	Checked.
1:100 @A1	A3	RM	RM
Client.	Mrs. & Mr. Seigler		
Project.	5 Parkhill Walk		
Drawing Title.	Existing Plan		
Architect.	Rhea McCarthy BArch (Hons) MArch ARB rheamccarthy@live.com 0766882321		

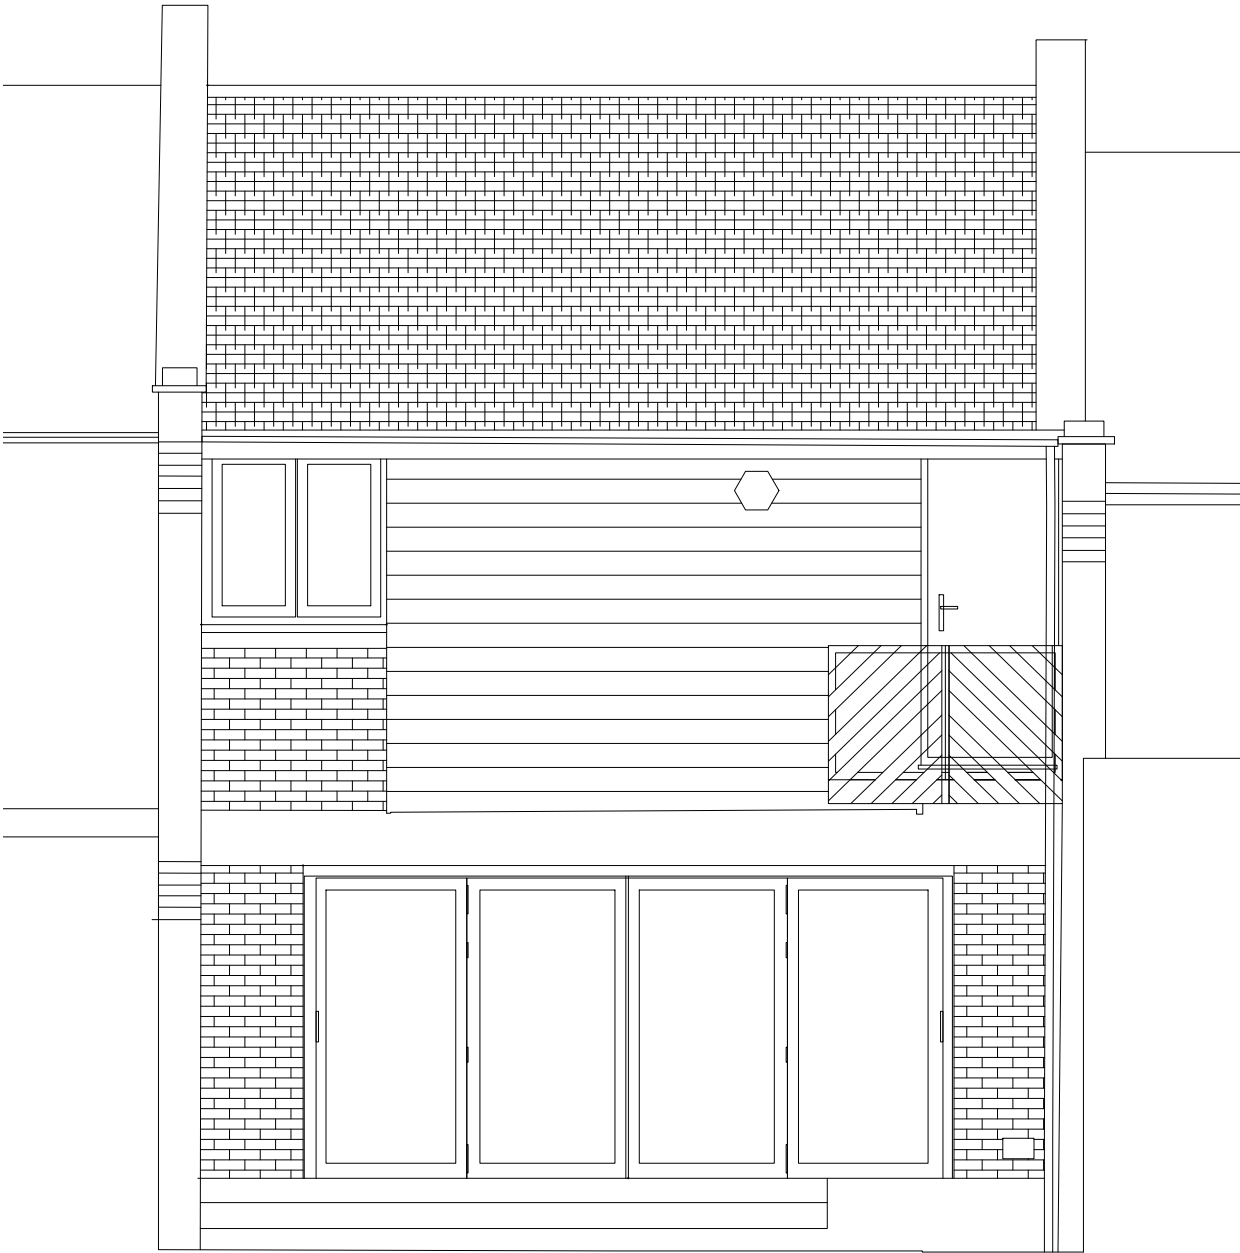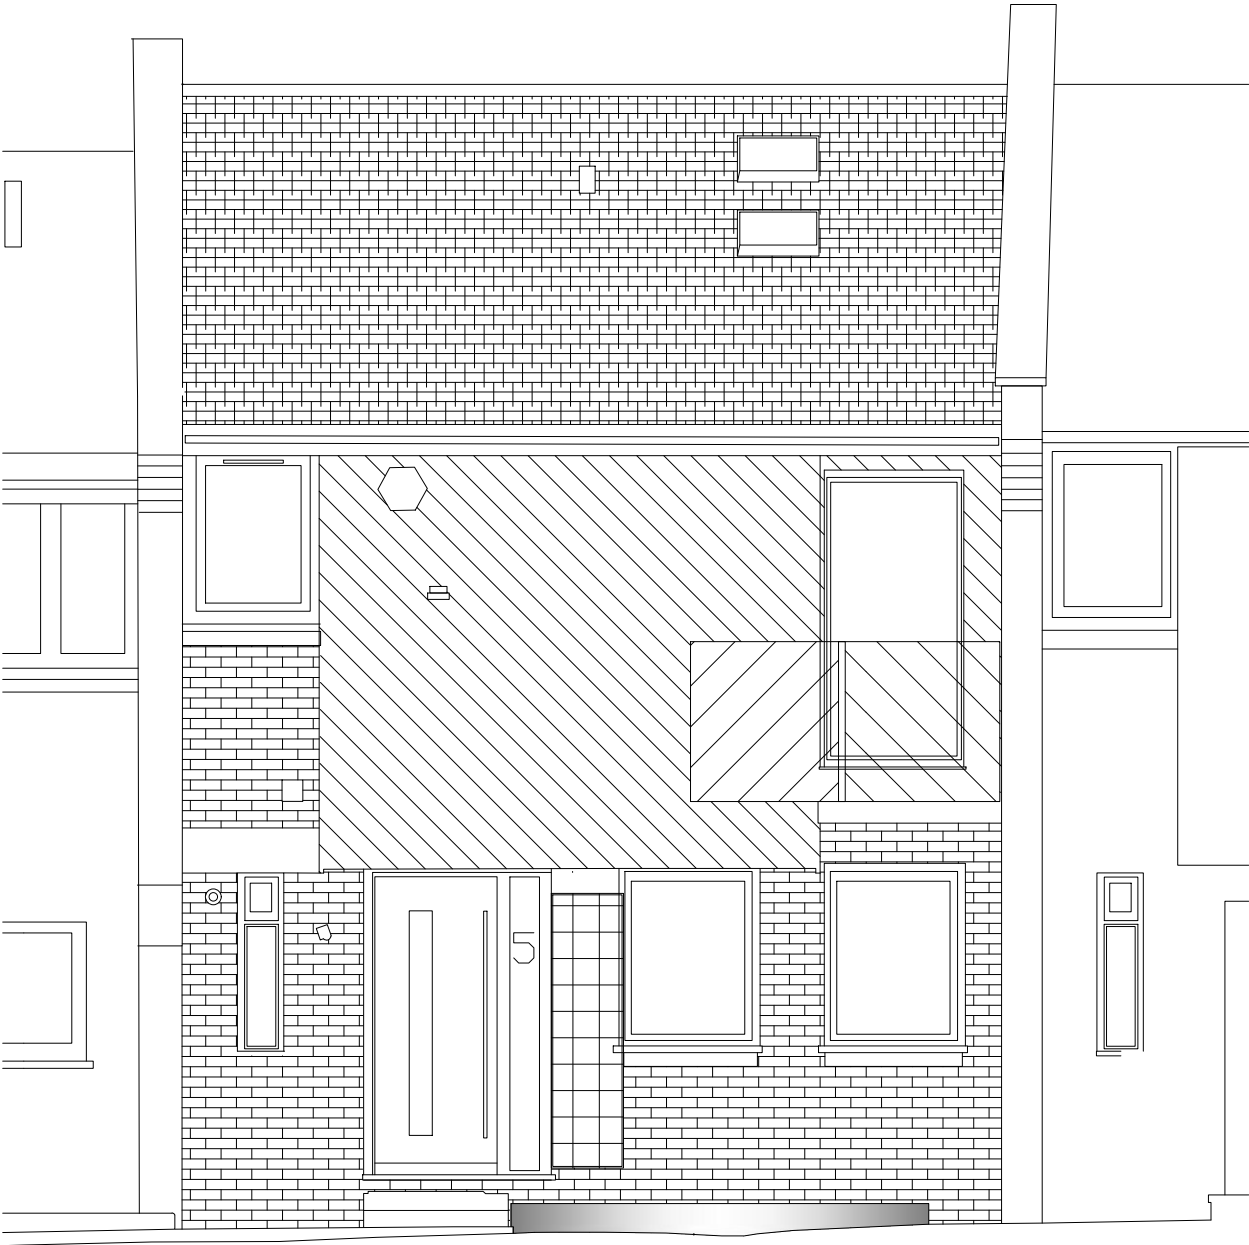

Job No.	Date	Drawing No.	Revision
117	29-06-21	02	—
Scale.	Size.	Drawn.	Checked.
1:100 @A1	A3	RM	RM
Client.			
Mrs. & Mr. Seigler			
Project.			
5 Parkhill Walk			
Drawing Title.			
Existing Elevation			
Architect.			
Rhea McCarthy BArch (Hons) MArch ARB rheamccarthy@live.com 07766882321			

» ARCHITECT'S COPYRIGHT RETAINED

Status.

PLANNING

GENERAL NOTES All dimensions to be checked on site. | Use figured dimensions only. Drawings are supplied for guidance purposes and should NOT be built from. | All queries to be directed to the Architect. | Refer to Structural Engineer's drawings for all details relating to structure. | Any discrepancies between the Architect's drawings and those by any other party to be reported immediately. | All drawings are not for construction unless explicitly marked for this purpose.

S.E. calculations required prior to construction.



Job No.	Date	Drawing No.	Revision
117	29-06-21	03	—
Scale.	Size.	Drawn.	Checked.
1:100 @A1	A3	RM	RM

Client.

Mrs. & Mr. Seigler

Project.


5 Parkhill Walk

Drawing Title.


Existing Section

Architect.


Rhea McCarthy  
BArch (Hons) MArch ARB  
rheamccarthy@live.com  
0766882321

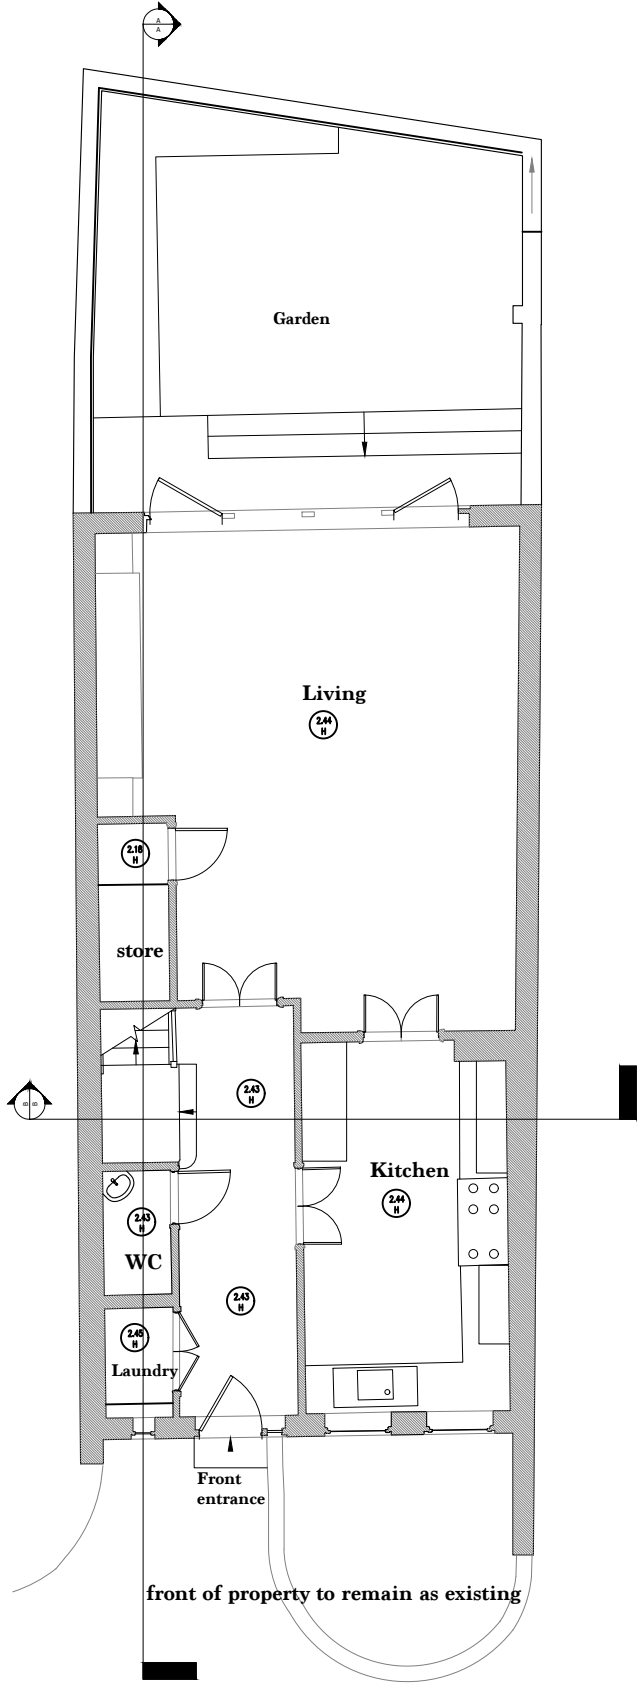

Ground Floor

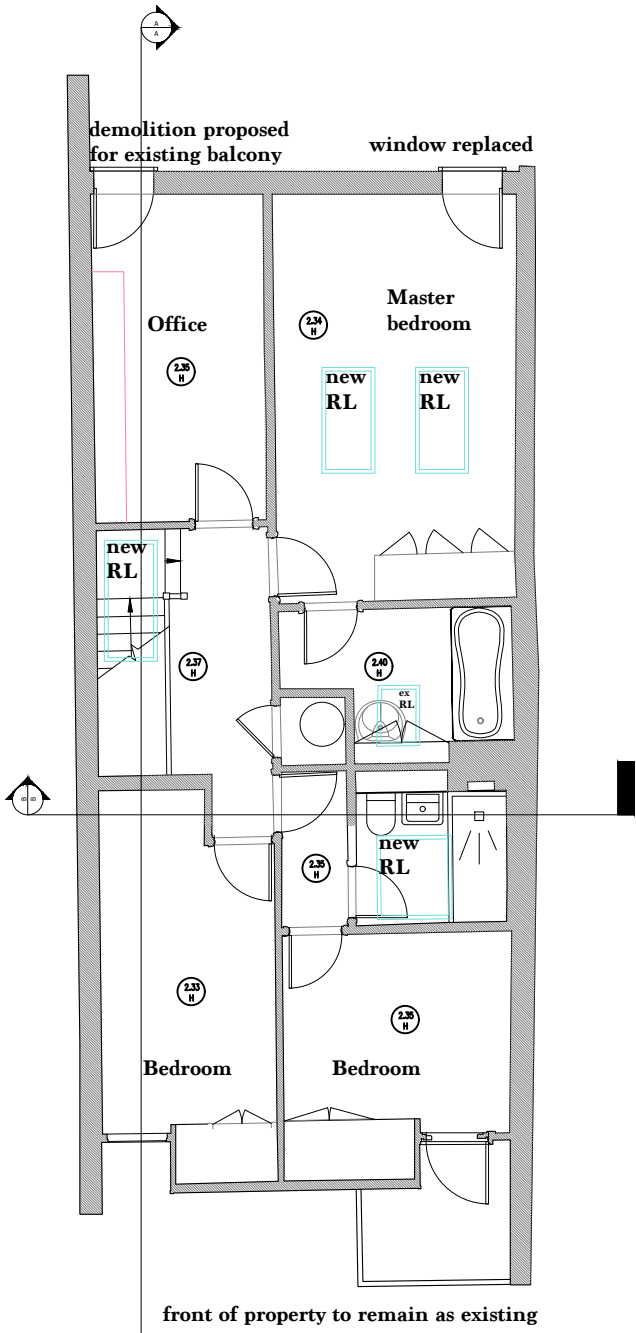


First Floor

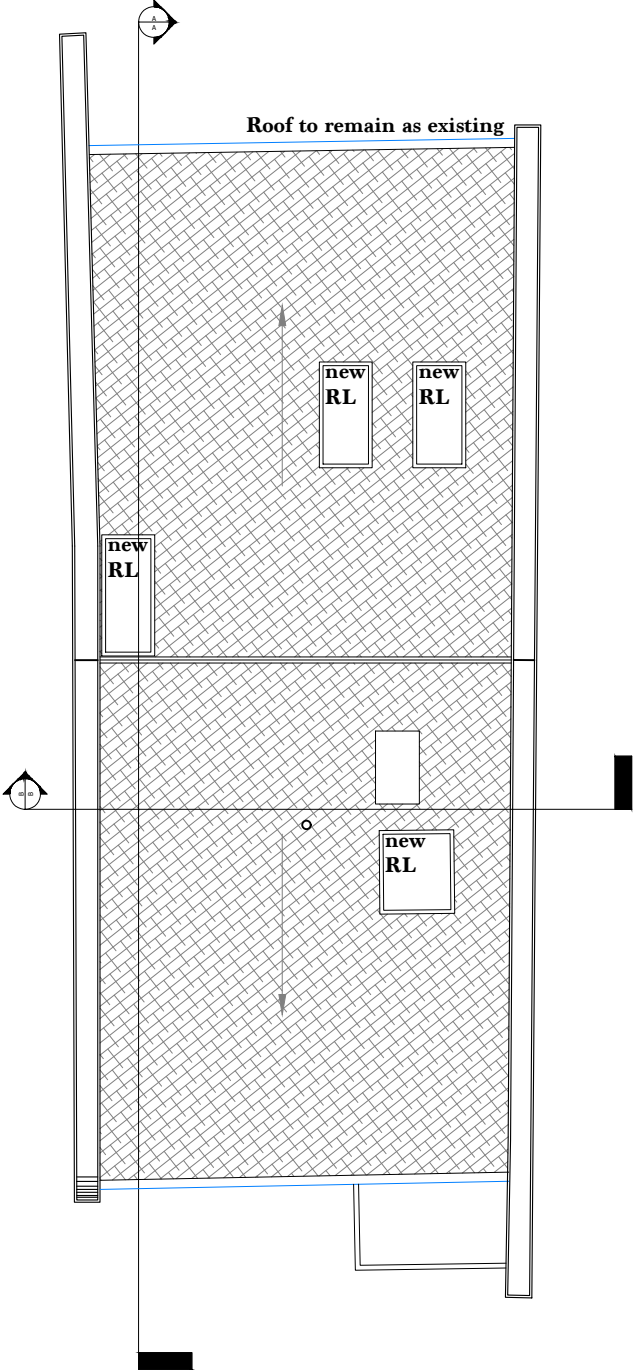


Roof Plan

Job No.	Date	Drawing No.	Revision
117	21-10-21	101	—
Scale.	Size.	Drawn.	Checked.
1:100 @A1	A3	RM	RM
Client.			
Mrs. & Mr. Seigler			
Project.			
5 Parkhill Walk			
Drawing Title.			
Proposed Plan			
Architect.			
Rhea McCarthy			
BArch (Hons) MArch ARB			
rheamccarthy@live.com			
0766882321			

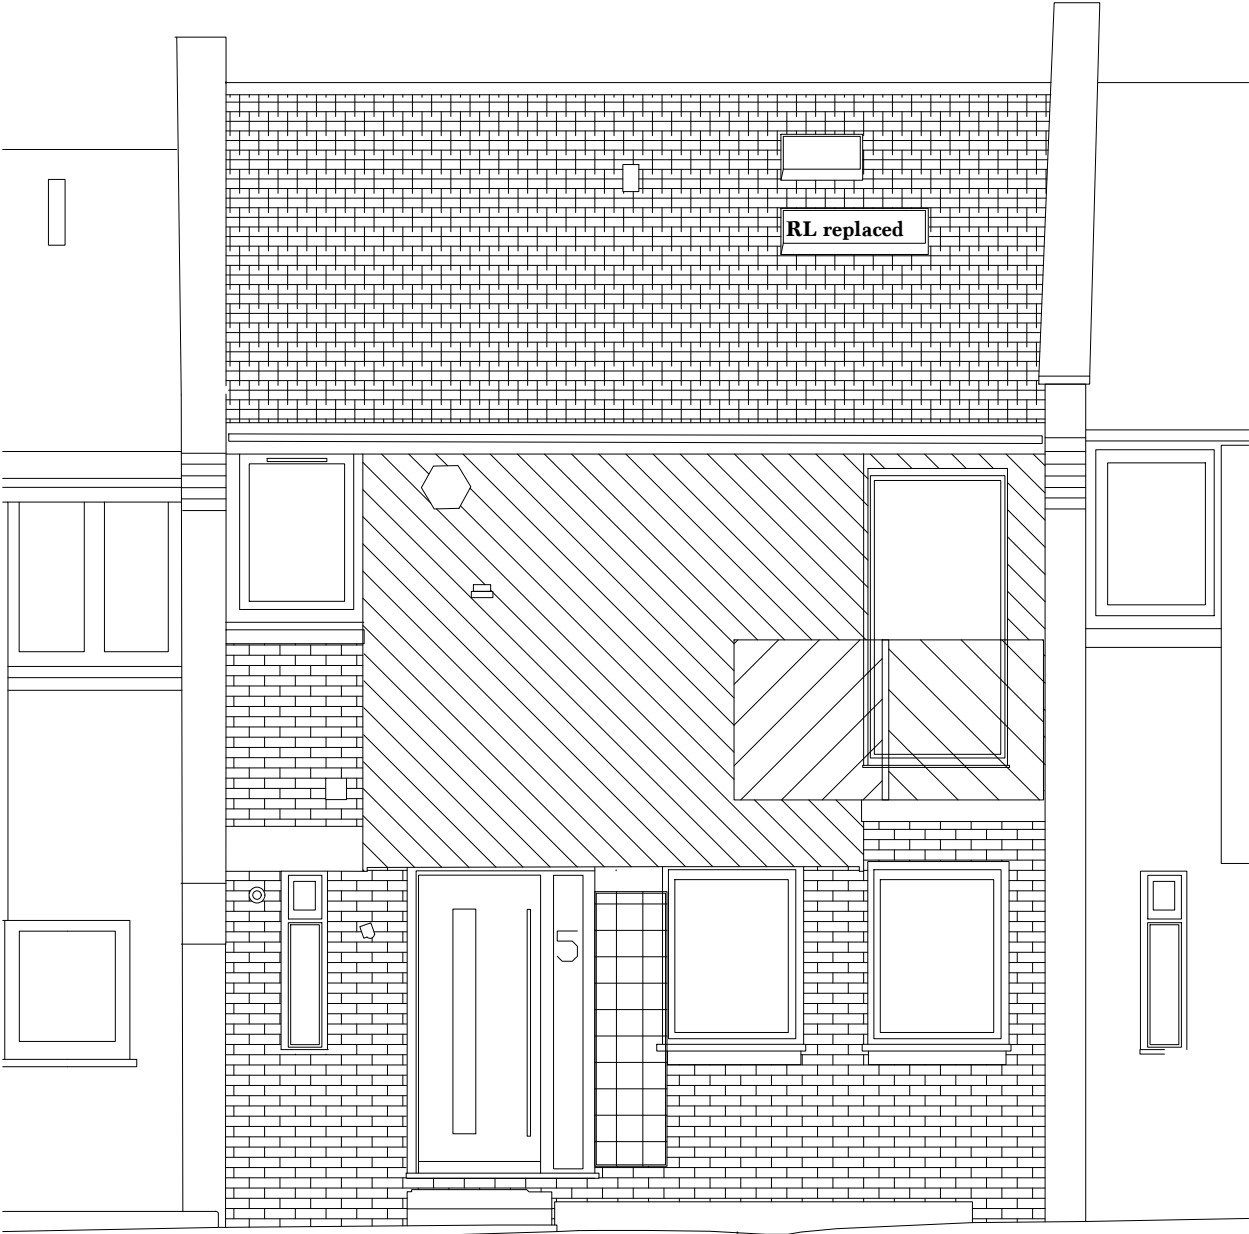

front of property to remain as existing

Front Elevation

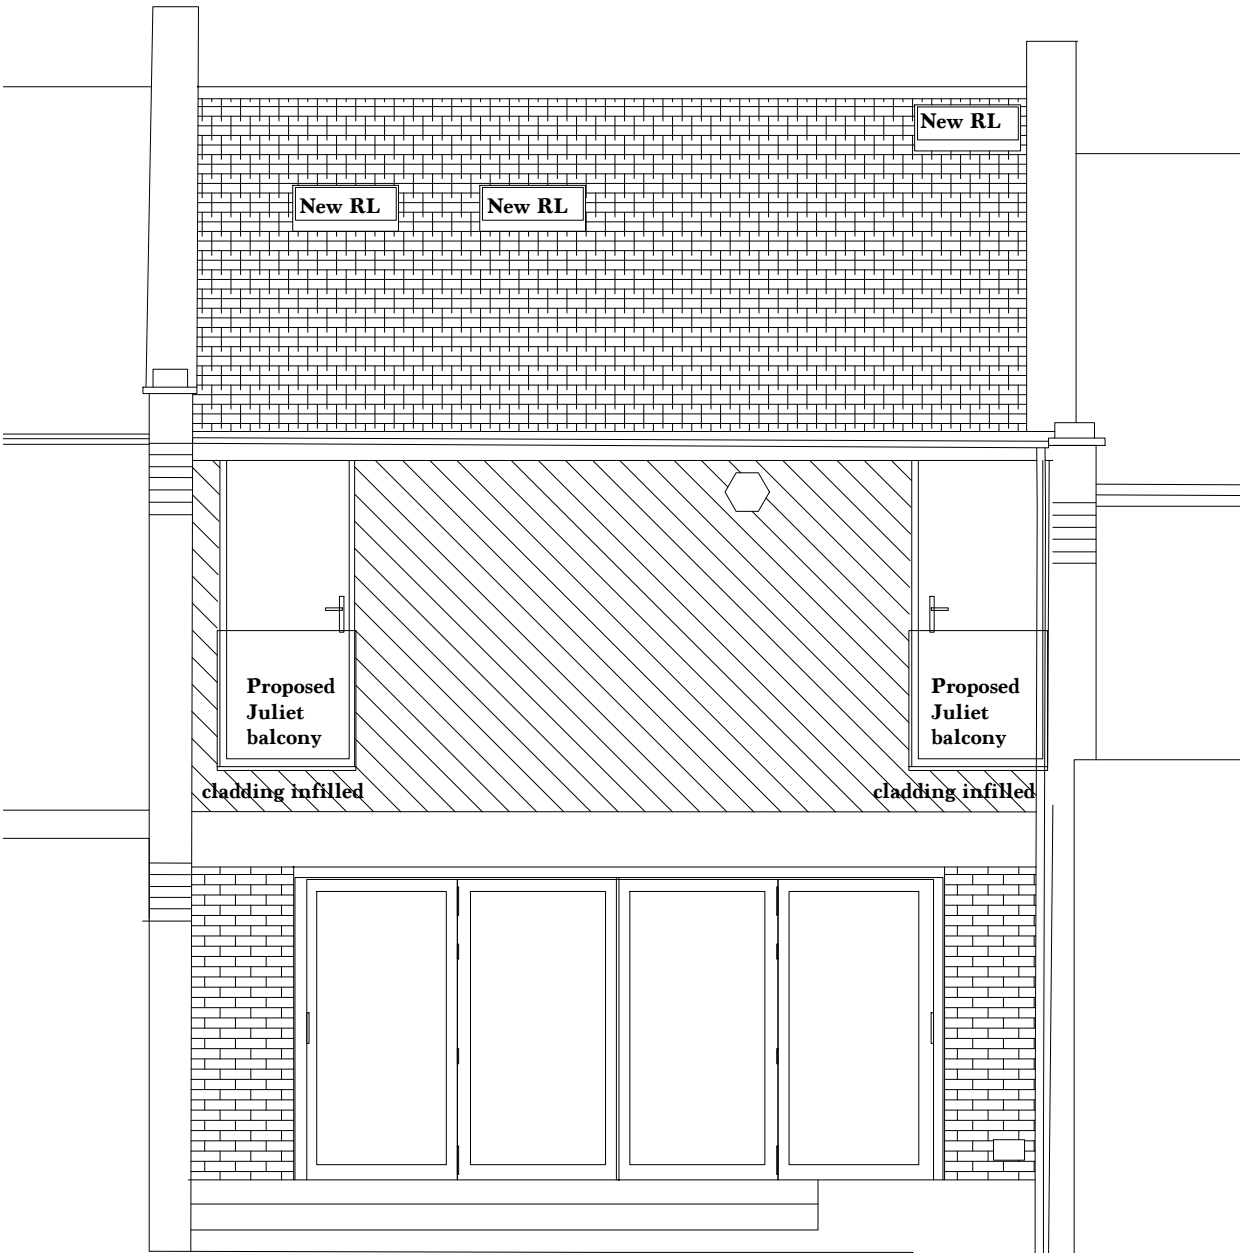

Rear Elevation

Job No.	Date	Drawing No.	Revision
117	21-10-21	102	—

Scale.	Size.	Drawn.	Checked.
1:100 @A1	A3	RM	RM

Client.  
Mrs. & Mr. Seigler

Project.  
5 Parkhill Walk

Drawing Title.  
Proposed Elevations

Architect.  
Rhea McCarthy  
BArch (Hons) MArch ARB  
rheamccarthy@live.com  
0766882321


© ARCHITECT'S COPYRIGHT RETAINED

Status.

PLANNING

GENERAL NOTES All dimensions to be checked on site. | Use figured dimensions only. Drawings are supplied for guidance purposes and should NOT be built from. | All queries to be directed to the Architect. | Refer to Structural Engineer's drawings for all details relating to structure. | Any discrepancies between the Architect's drawings and those by any other party to be reported immediately. | All drawings are not for construction unless explicitly marked for this purpose.

S.E. calculations required prior to construction.

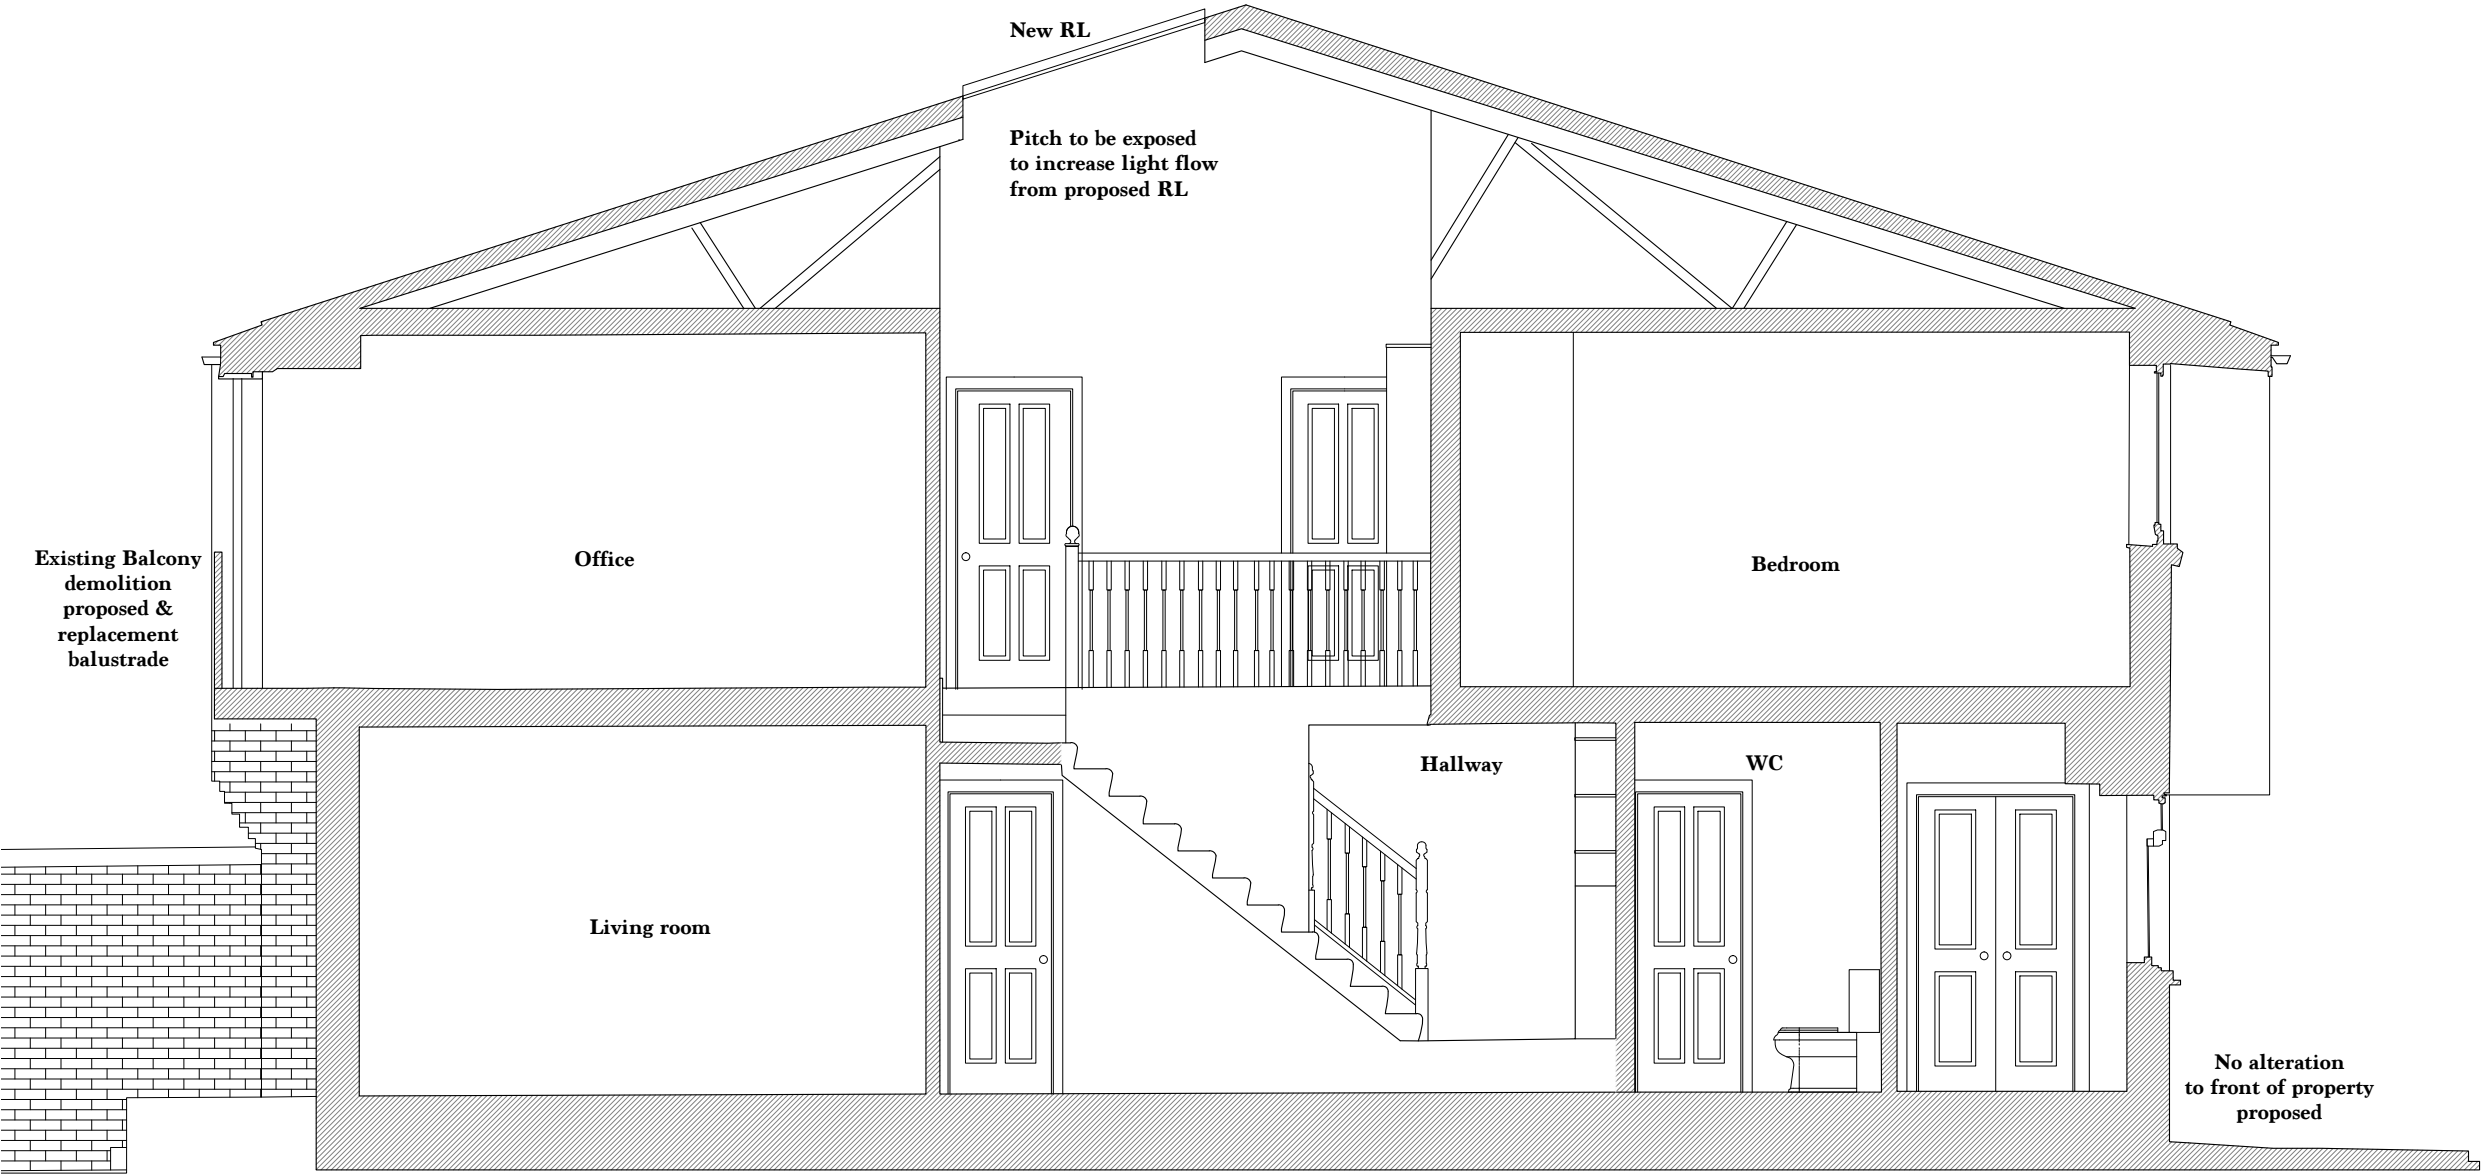

Job No.	Date	Drawing No.	Revision
117	21-10-21	103	—
Scale.	Size.	Drawn.	Checked.
1:50 @A1	A3	RM	RM

Client.

Mrs. & Mr. Seigler

Project.

5 Parkhill Walk

Drawing Title.

Proposed Section

Architect.

**Rhea McCarthy**  
BArch (Hons) MArch ARB  
rheamccarthy@live.com  
07766882321