



Internal Room Elevation
Scale: 1:10

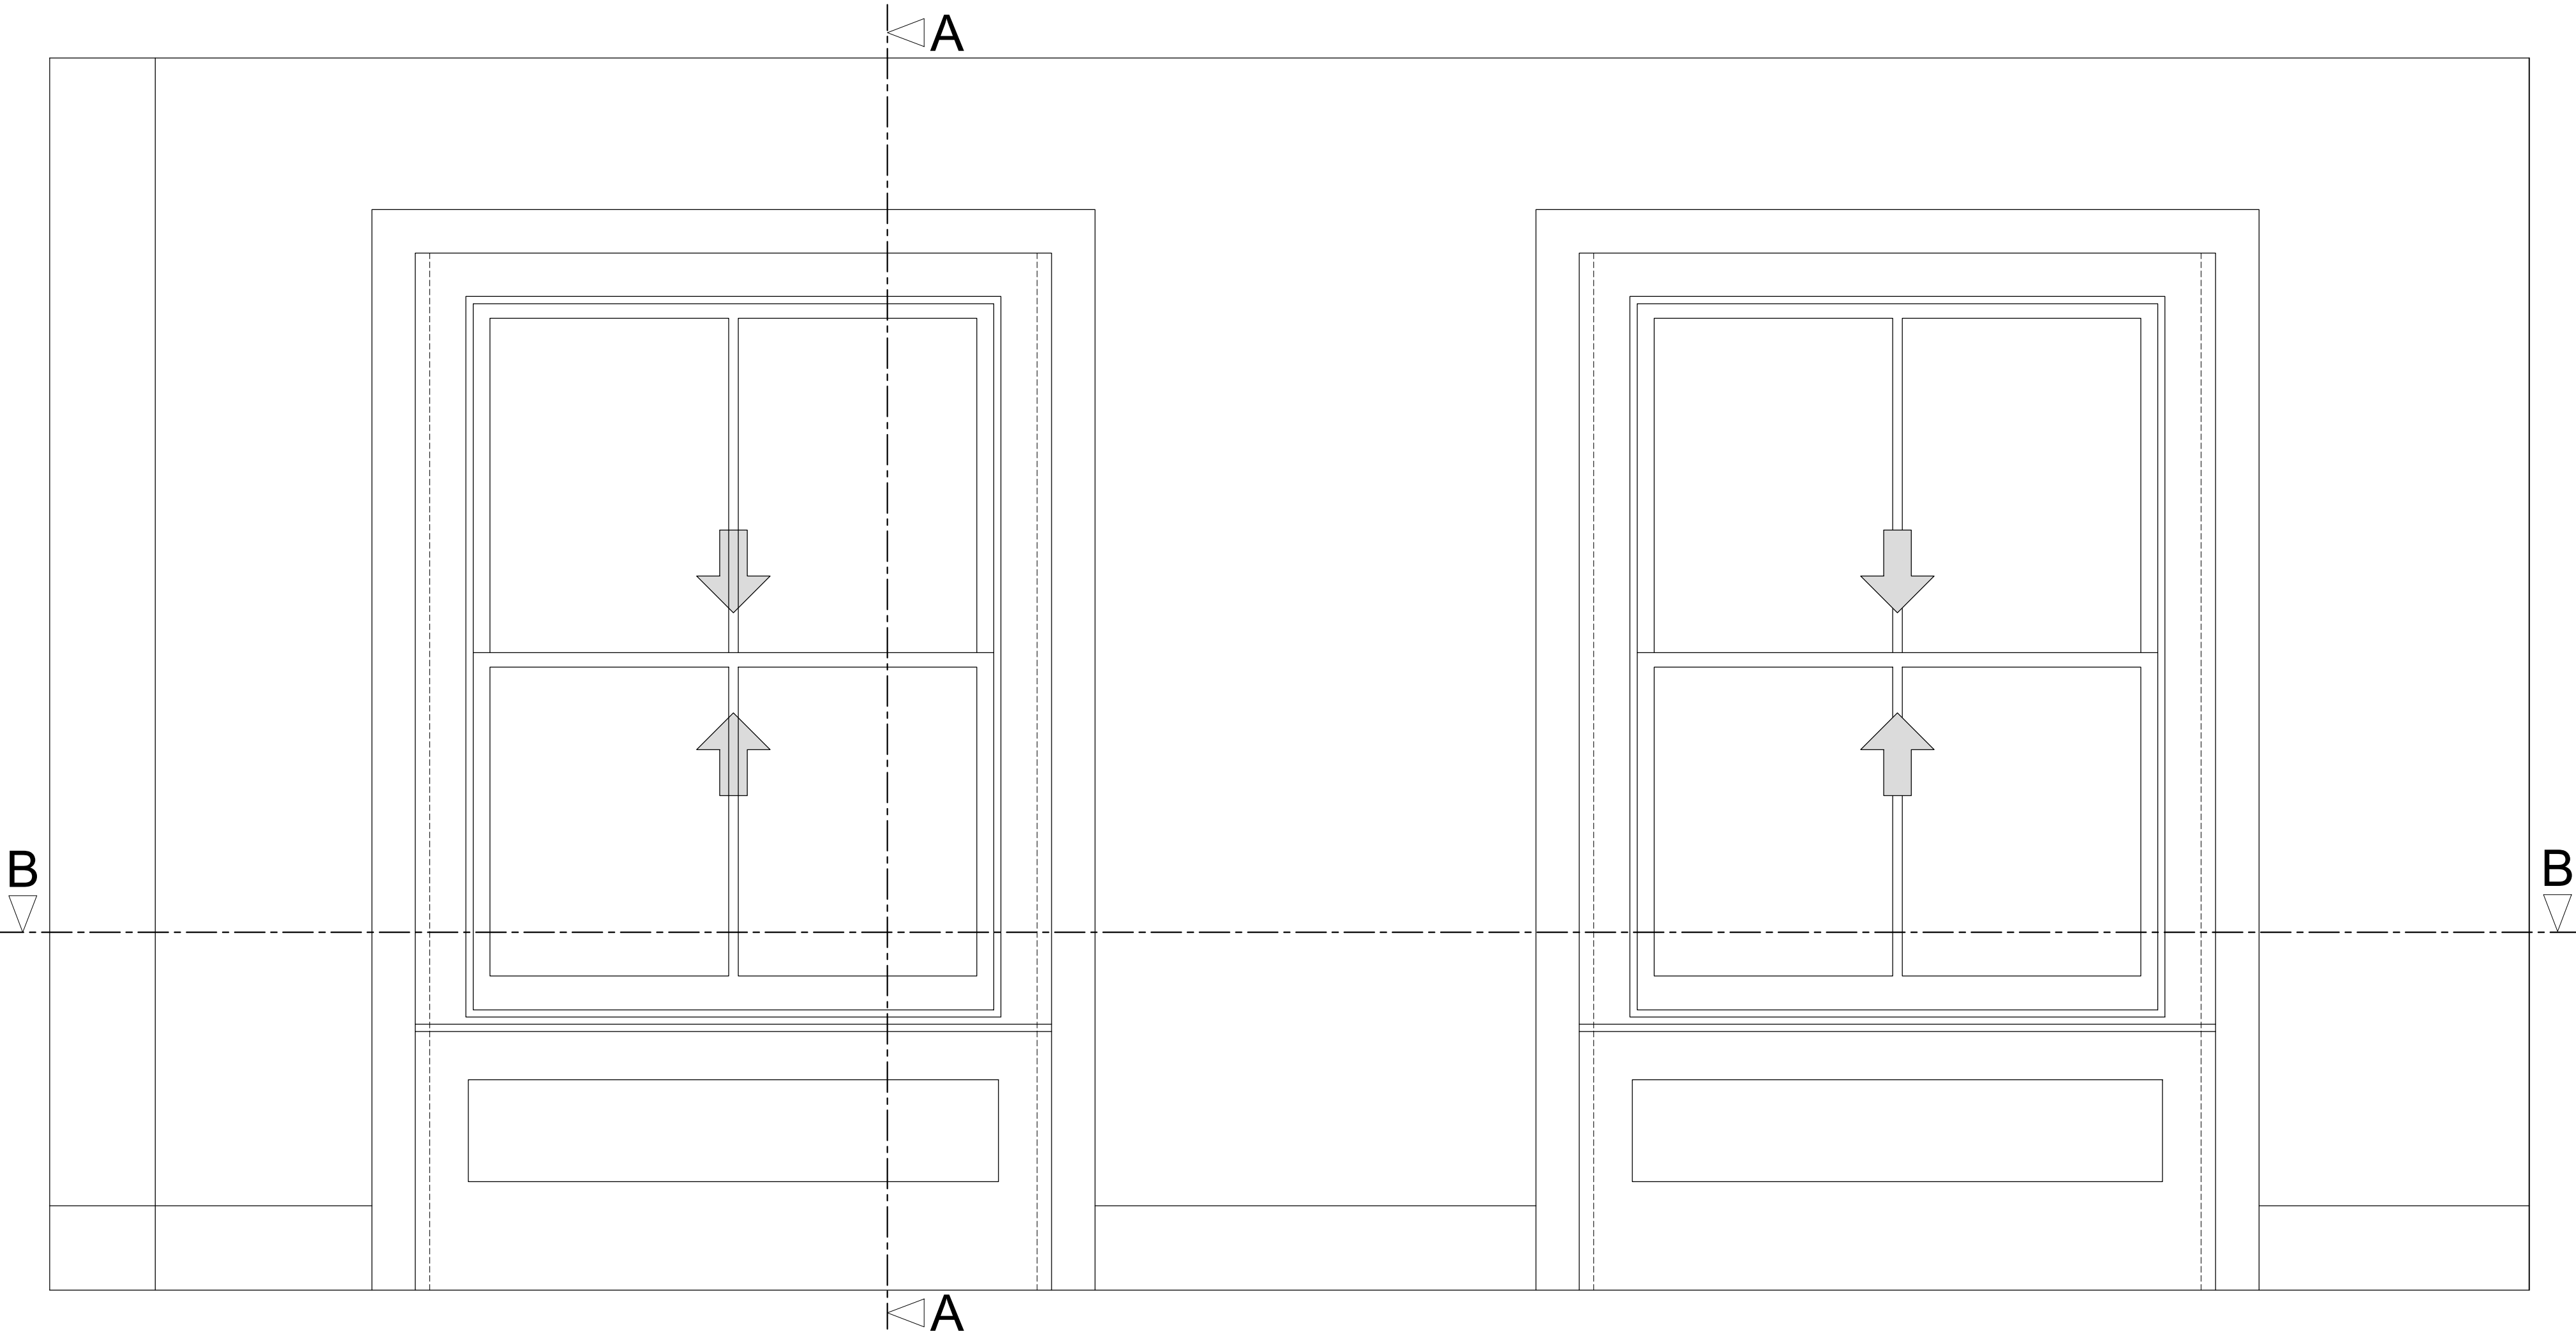

Section A-A through External Wall
Scale: 1:10

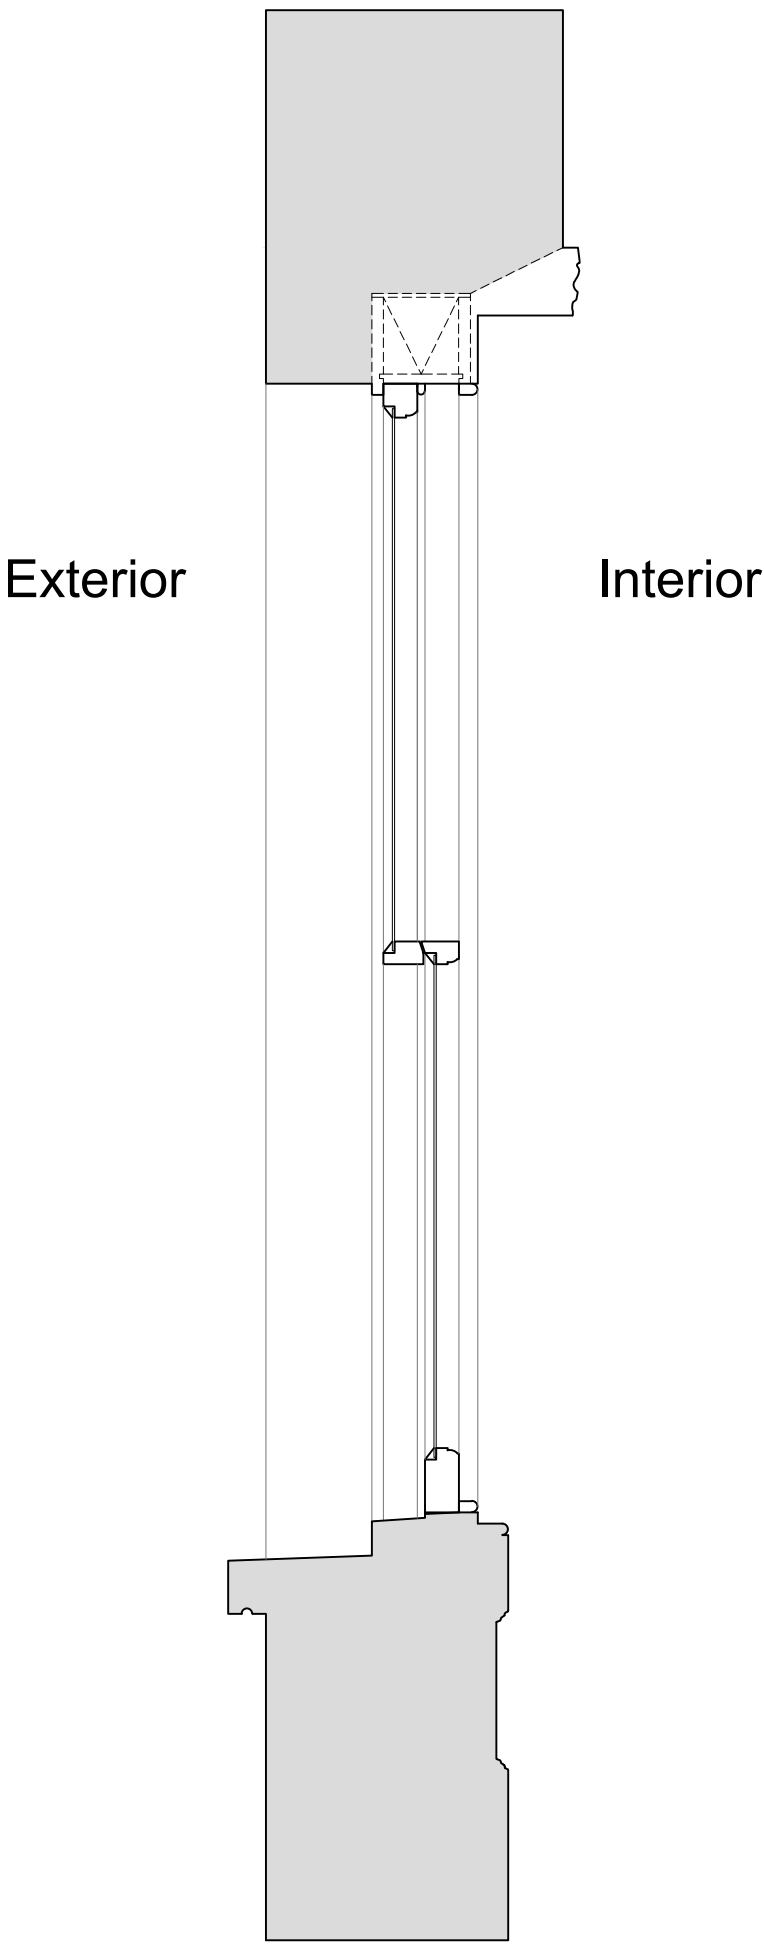

Plan Section B-B
Scale: 1:10



| Revision | Date | Amendment |
|----------|------------|--|
| 1.0 | 18-10-2021 | Issued for listed building consent application |
| | | |
| | | |
| | | |
| | | |
| | | |
| | | |

Do not reproduce this drawing without written permission
All dimensions are in millimetres unless stated otherwise

Drawing Not For Construction

HS2

High Speed (HS2) Limited
1st-3rd Floor
The Podium
1 Eversholt Street
London NW1 2DN


COSTAIN SKANSKA

Costain Skanska Joint Venture
9th Floor
The Tower
1 Eversholt Street
London NW1 2DN

| | | |
|--|--|-------------------|
| Site Address: 50C Mornington Terrace, London NW1 | | |
| Drawing Title: Second Floor - Lounge: EXISTING Window Joinery Details - Sheet 1 of 3 | | |
| Surveyed by: AP & OB | Drawn by: AP | Checked by: OB |
| Presentation Scale: as shown @ A1 | | Revision: 1.0 |
| Date: 13-10-2021 | Drawing No: WPI P066 NI - 50C MT-EX-SF-J-01 | |


Internal Room Elevation with Secondary Glazing Installed

Scale: 1:10

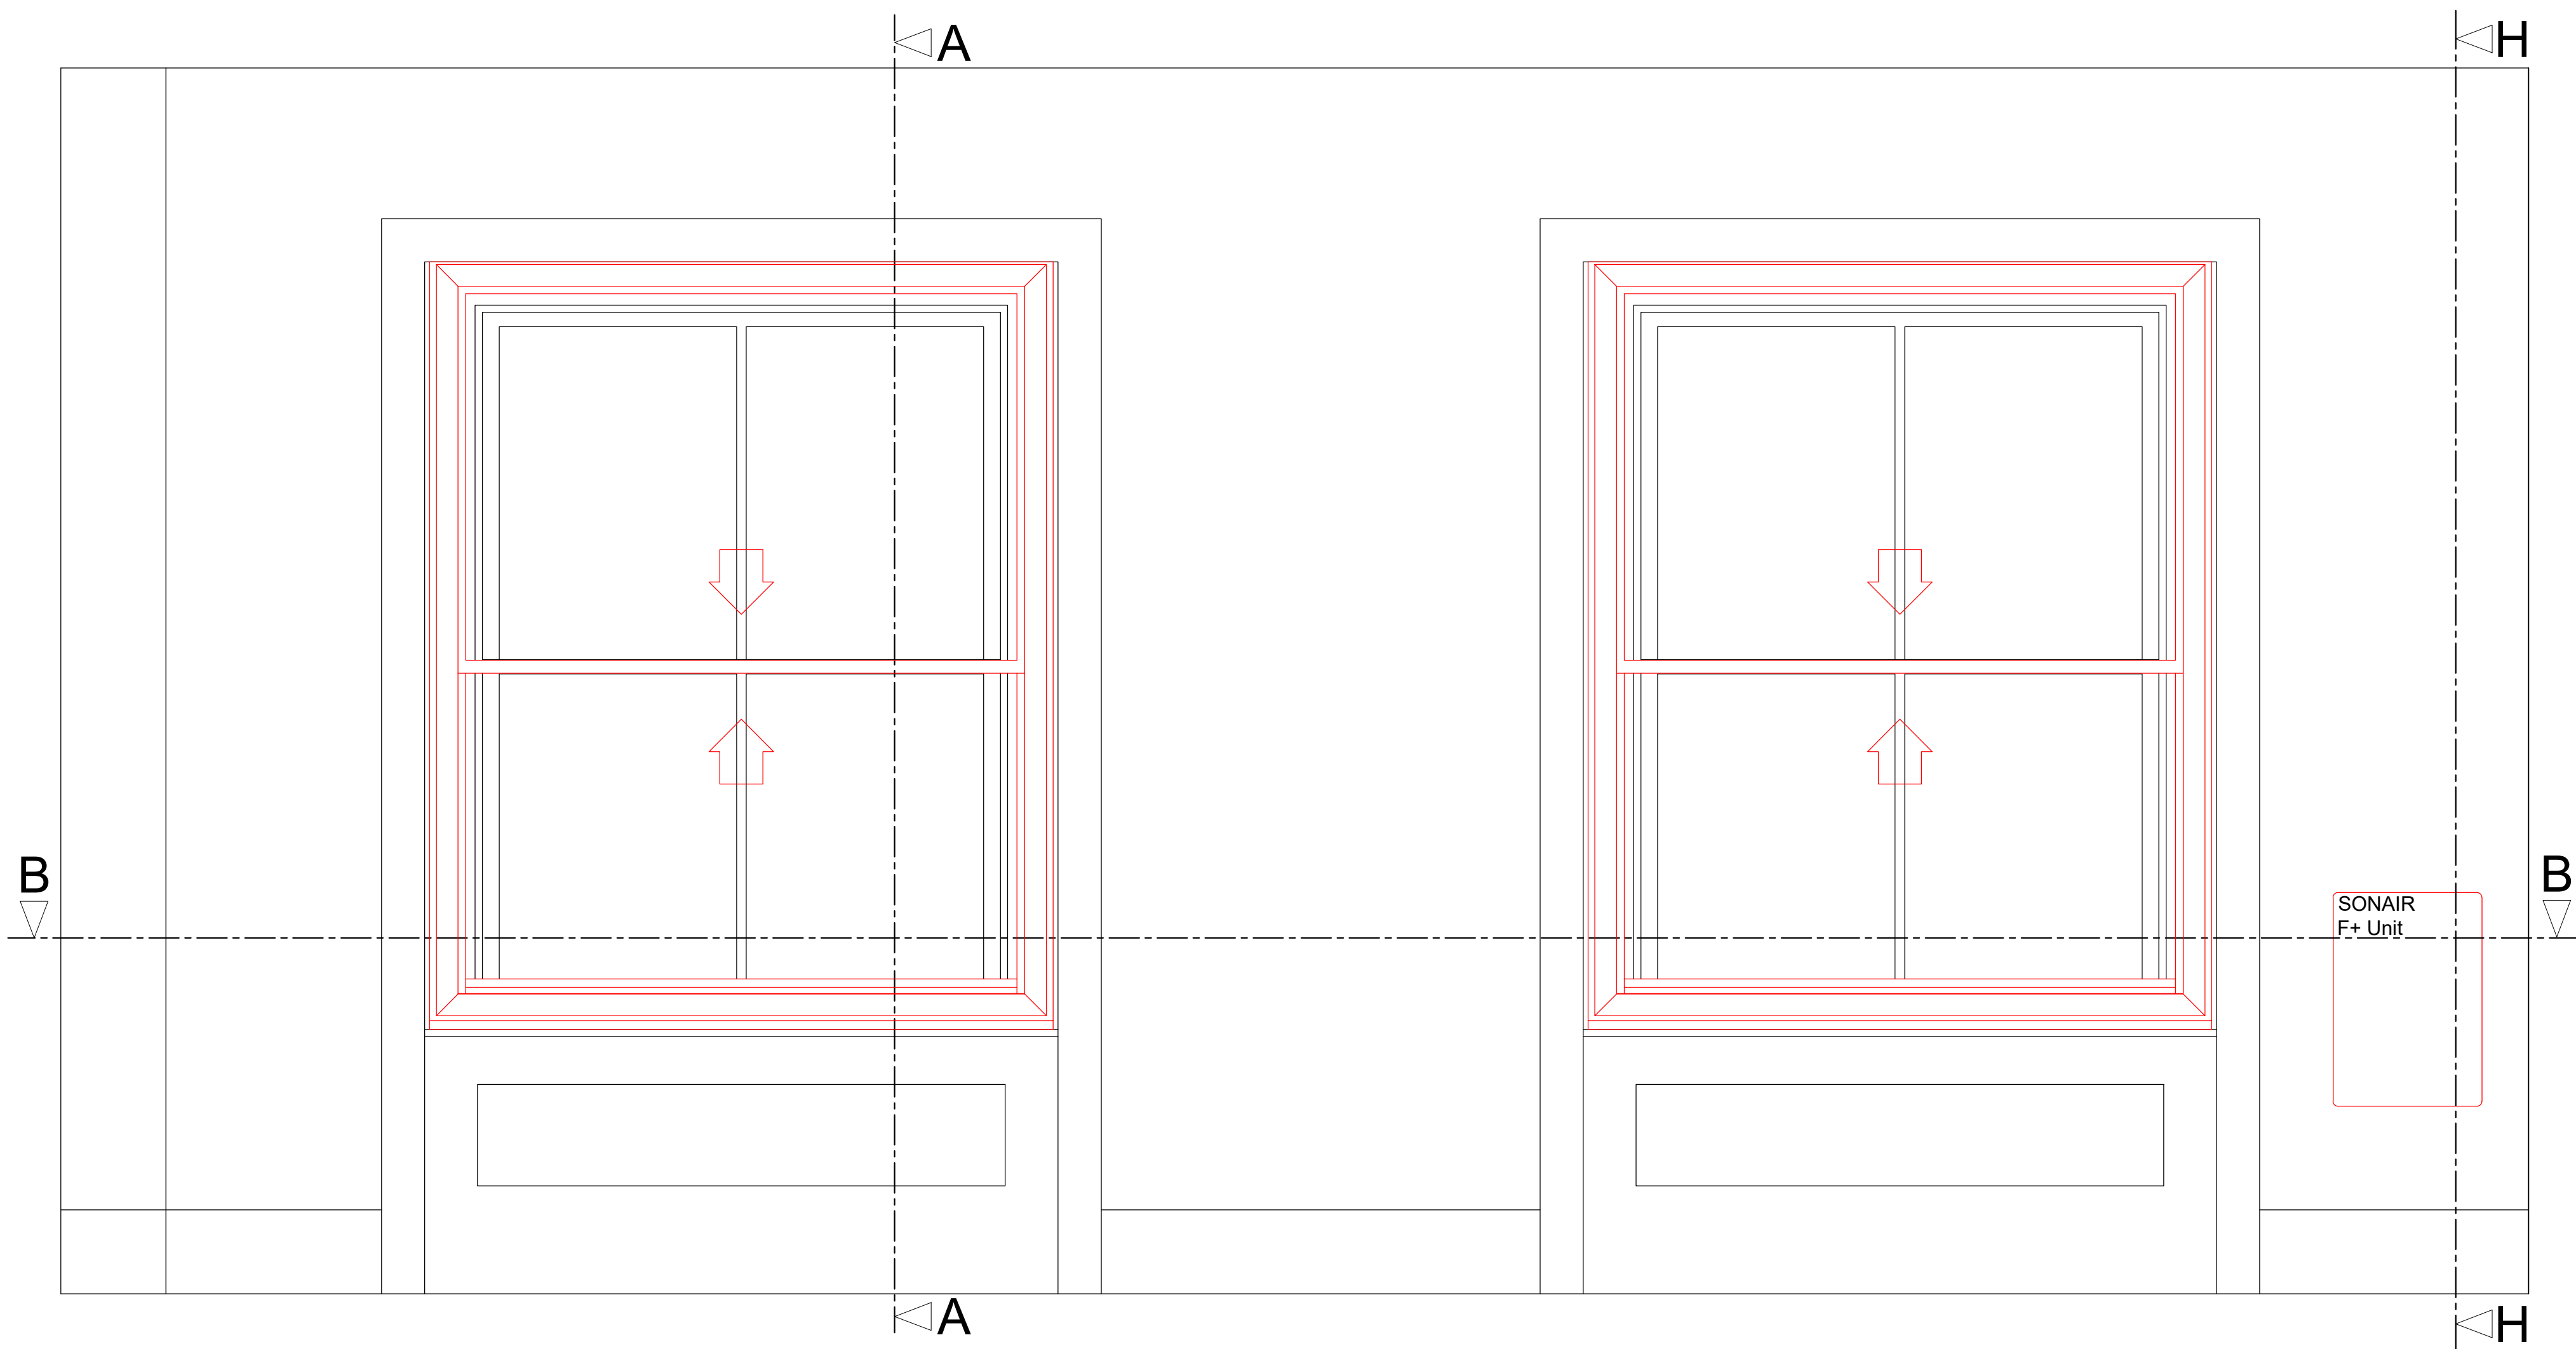


Section A-A through External Wall with Secondary Glazing Installed

Scale: 1:10

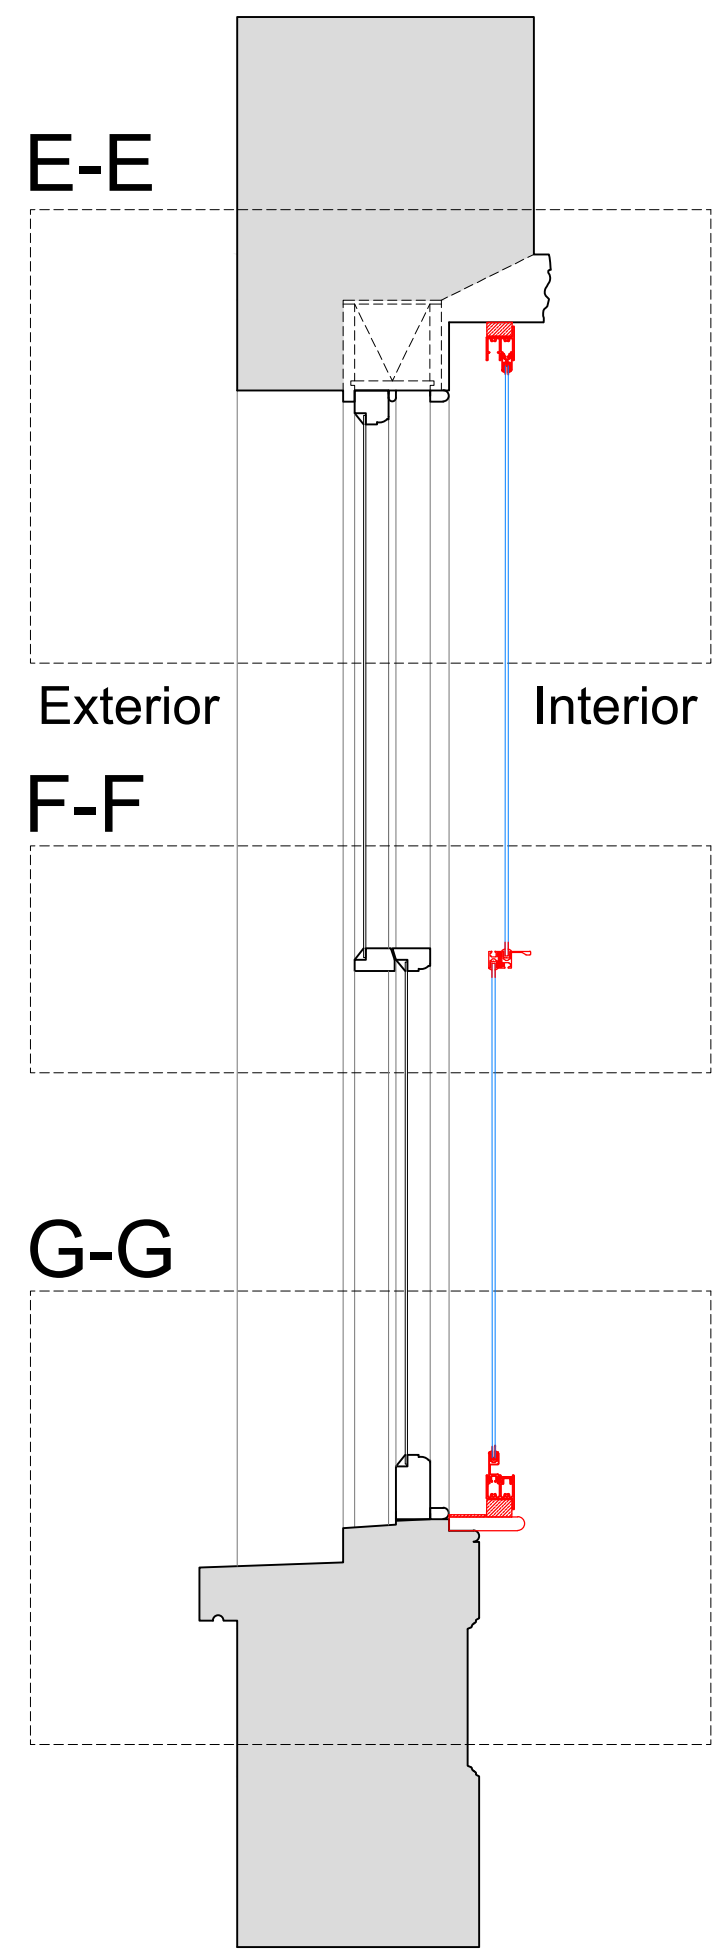


Section H-H through External Wall with Mechanical Ventilation Installed

Scale: 1:10

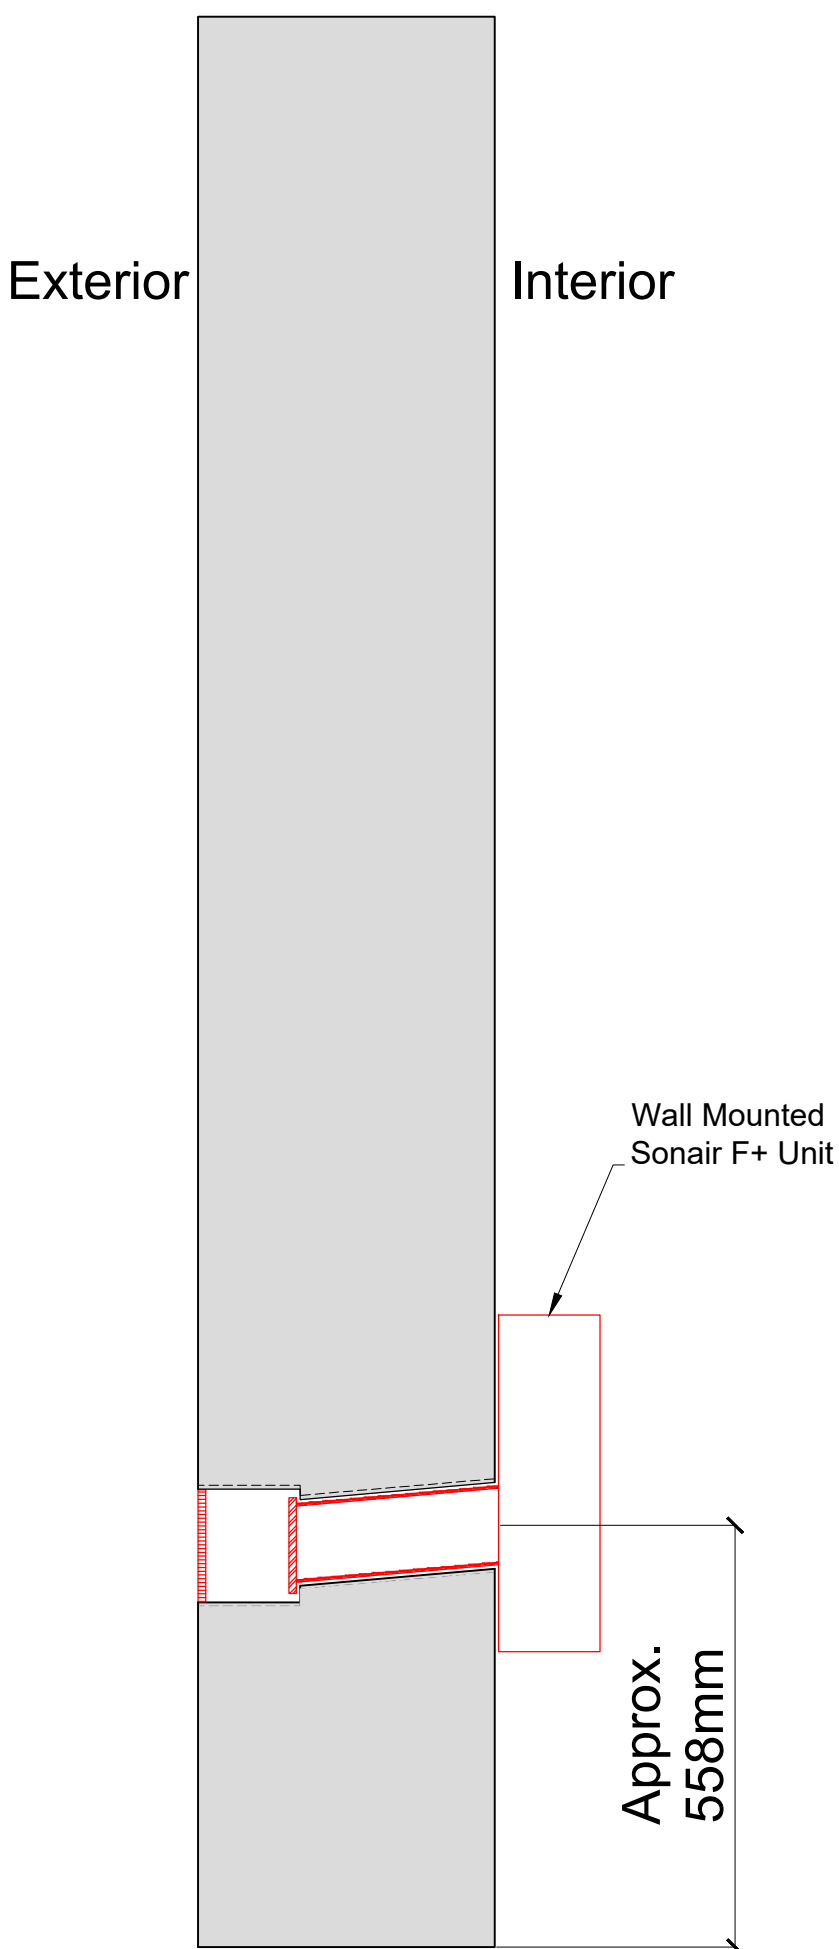


Plan Section B-B with Secondary Glazing Installed

Scale: 1:10

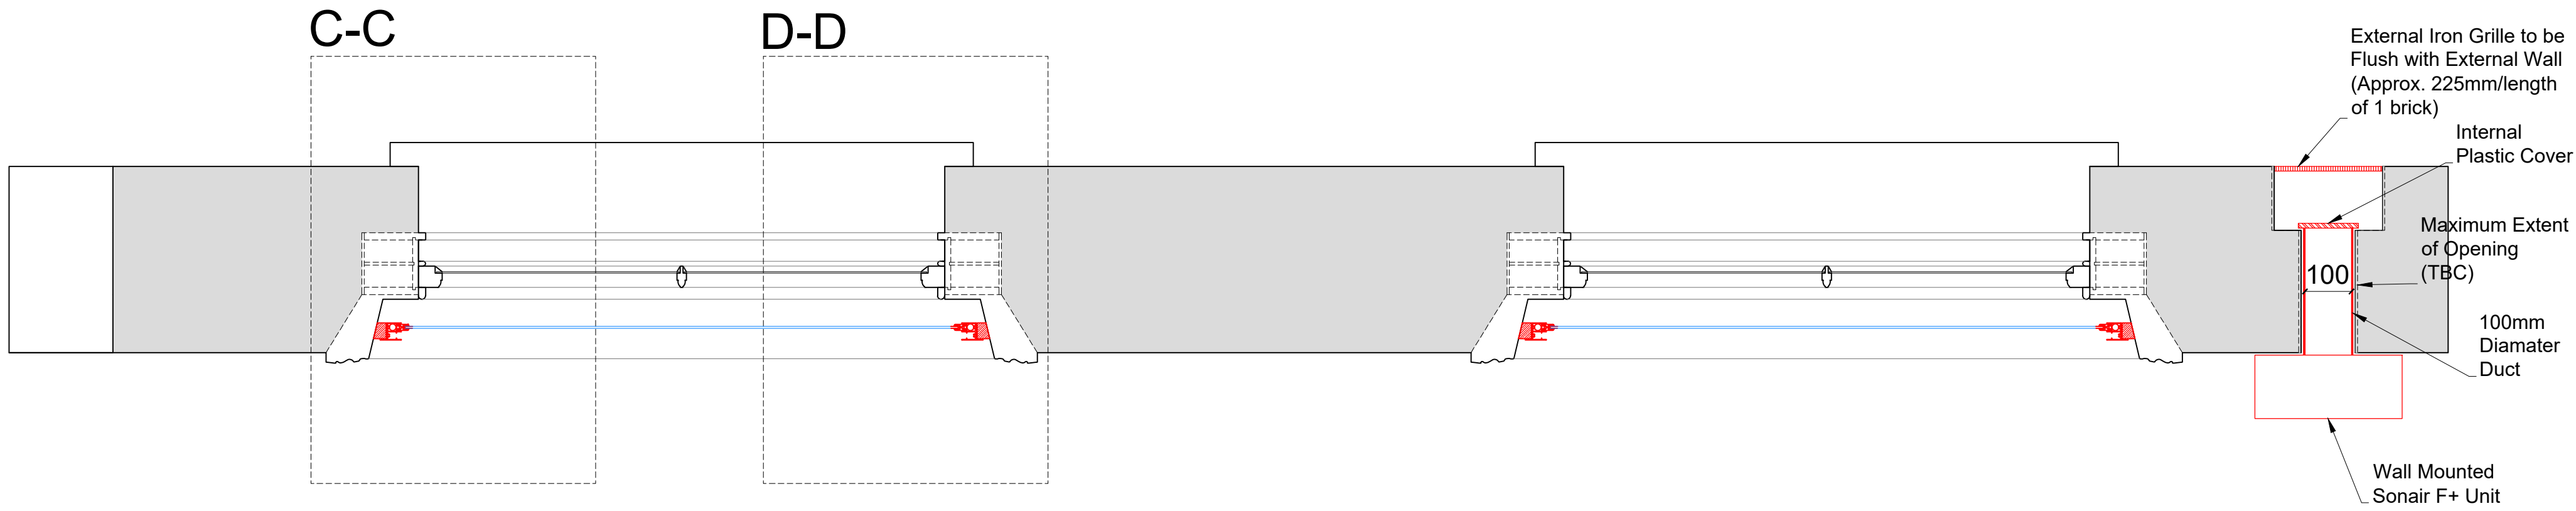

Detail of Sonair Unit

Scale: 1:5

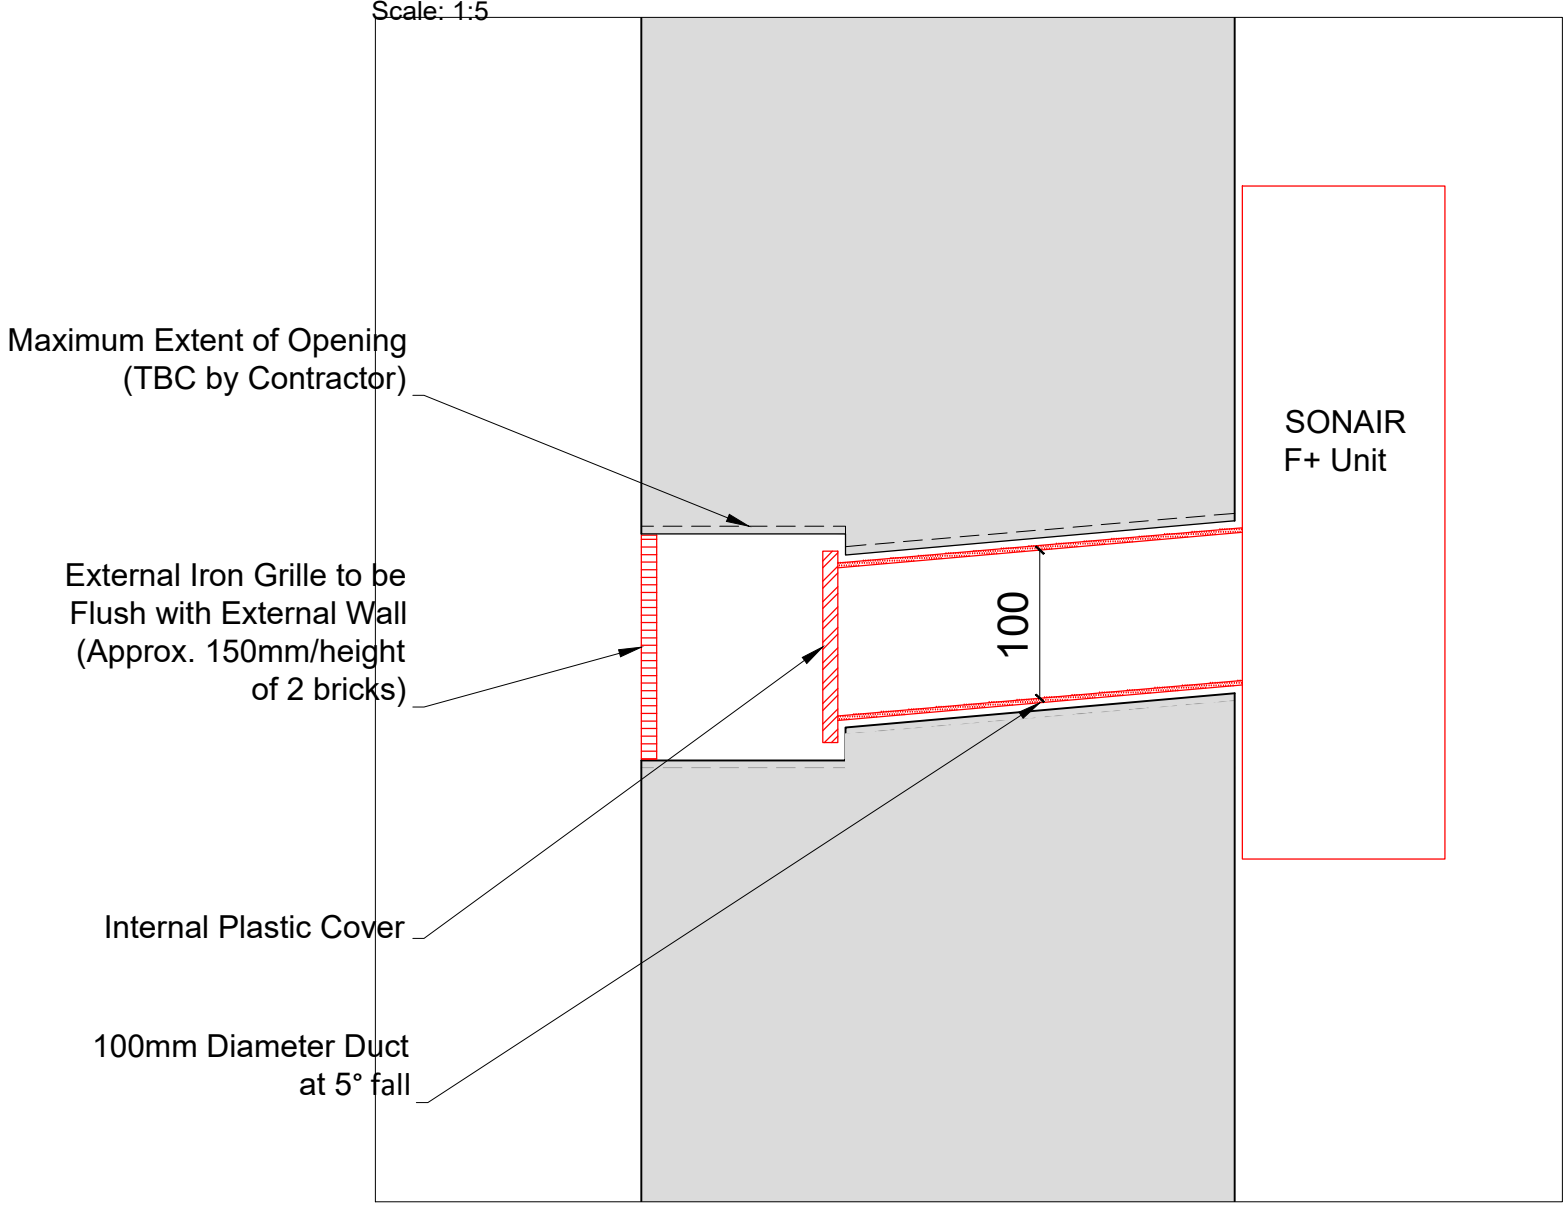

SECONDARY GLAZING SHOWN IN RED FOR VISUAL CLARITY ONLY

| Revision | Date | Amendment |
|----------|------------|--|
| 1.0 | 18-10-2021 | Issued for listed building consent application |
| | | |
| | | |
| | | |
| | | |
| | | |
| | | |

Do not reproduce this drawing without written permission
All dimensions are in millimetres unless stated otherwise

Drawing Not For Construction

HS2


High Speed (HS2) Limited
1st-3rd Floor
The Podium
1 Eversholt Street
London NW1 2DN

COSTAIN SKANSKA


Costain Skanska Joint Venture
9th Floor
The Tower
1 Eversholt Street
London NW1 2DN

| | | |
|--|--|-------------------|
| Site Address: 50C Mornington Terrace, London NW1 | | |
| Drawing Title: Second Floor - Lounge: PROPOSED Secondary Glazing Details - Sheet 2 of 3 | | |
| Surveyed by: AP & OB | Drawn by: AP | Checked by: OB |
| Presentation Scale: as shown @ A1 | | Revision: 1.0 |
| Date: 13-10-2021 | Drawing No: WPI P066 NI - 50C MT-PR-SF-J-01.1 | |


Section C-C
Scale: 1:5 on A1

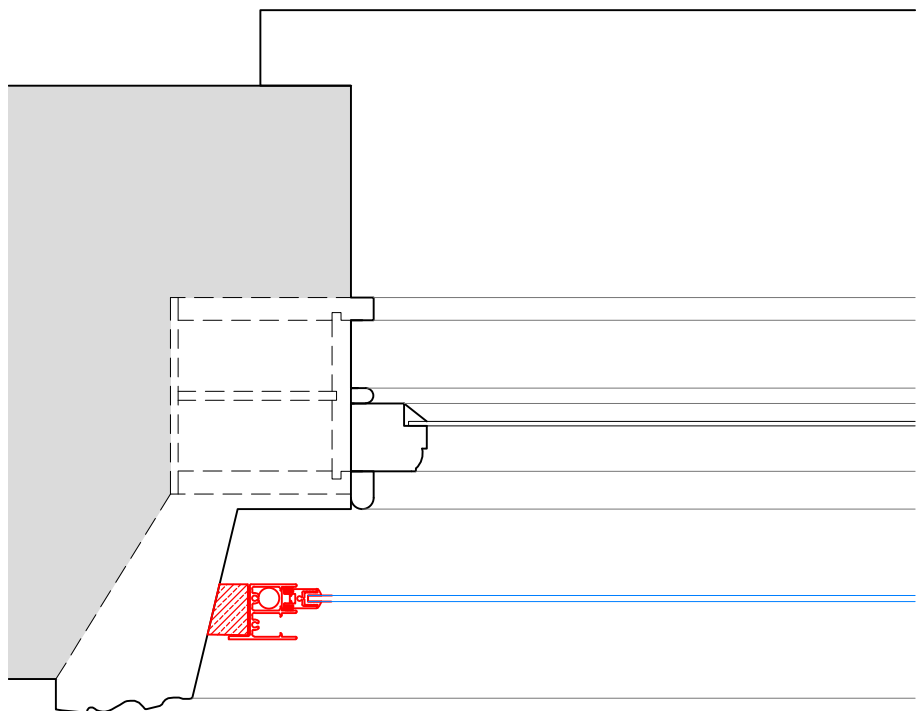


Section D-D
Scale: 1:5 on A1

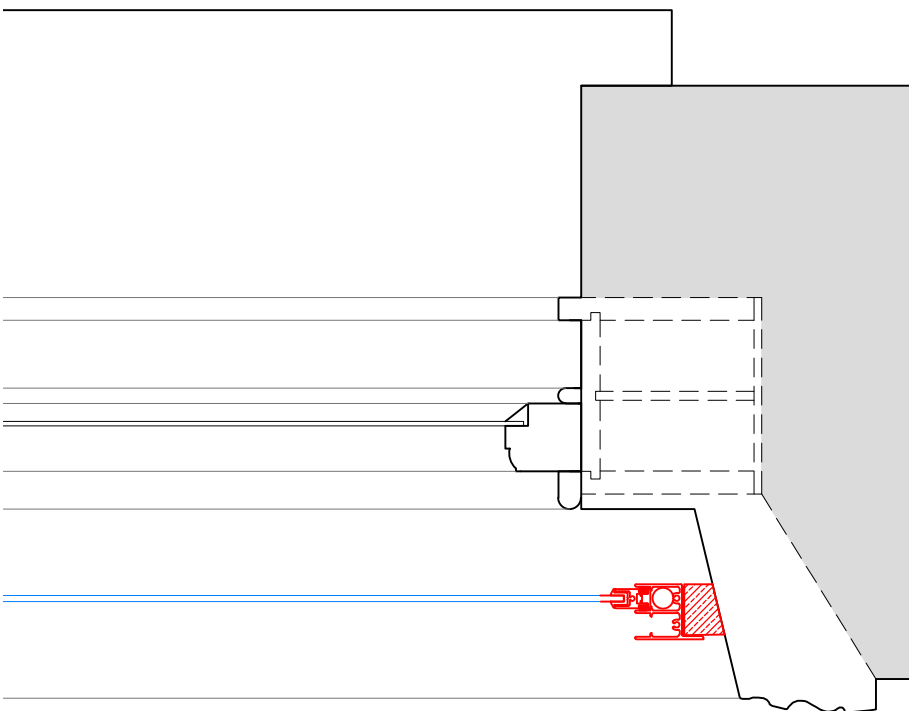


Section E-E
Scale: 1:5 on A1

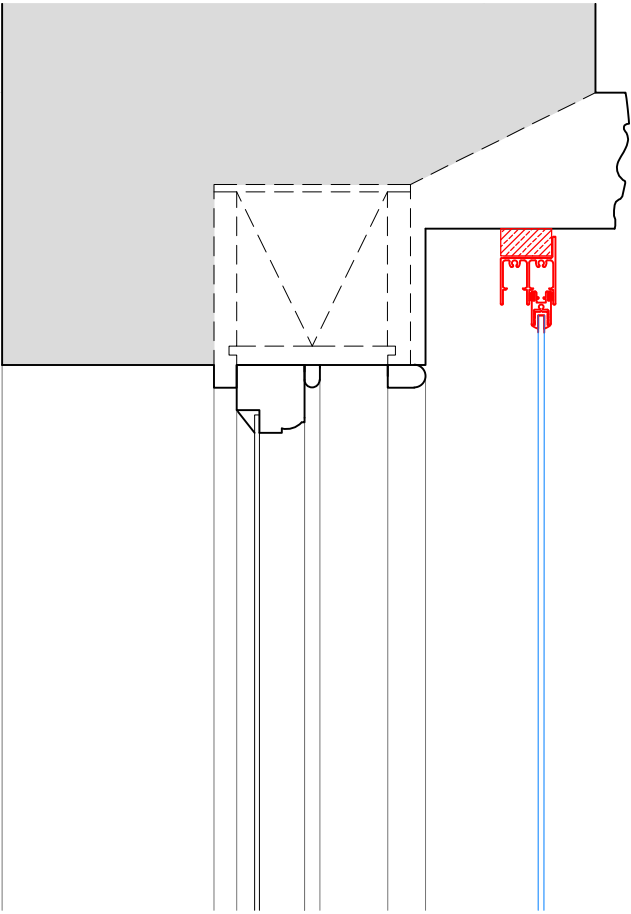

Section F-F
Scale: 1:5 on A1

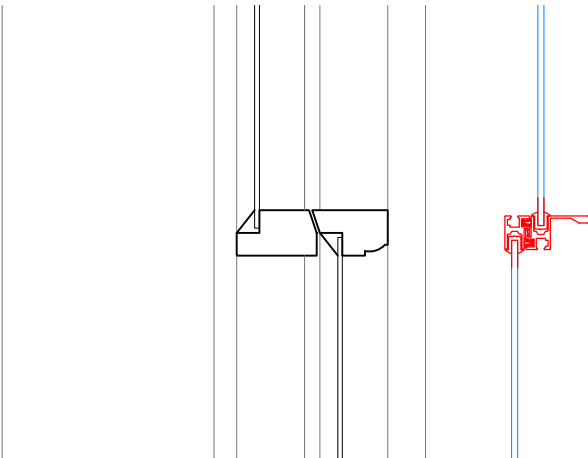

Section G-G
Scale: 1:5 on A1

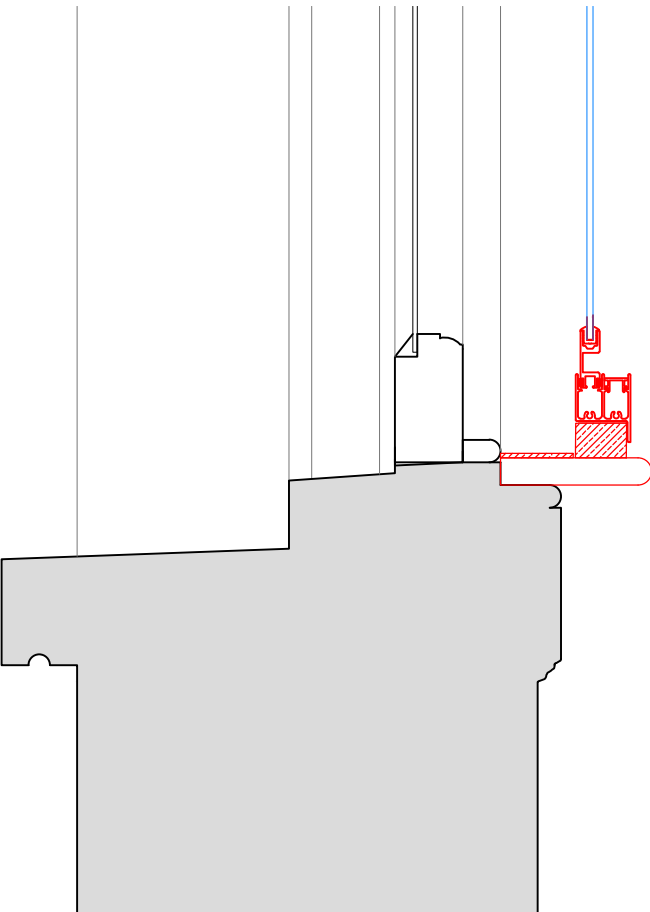

SECONDARY GLAZING SHOWN IN RED FOR VISUAL CLARITY ONLY

| Revision | Date | Amendment |
|----------|------------|--|
| 1.0 | 18-10-2021 | Issued for listed building consent application |
| | | |
| | | |
| | | |
| | | |
| | | |
| | | |

Do not reproduce this drawing without written permission
All dimensions are in millimetres unless stated otherwise

Drawing Not For Construction

HS2


High Speed (HS2) Limited
1st-3rd Floor
The Podium
1 Eversholt Street
London NW1 2DN

COSTAIN SKANSKA


Costain Skanska Joint Venture
9th Floor
The Tower
1 Eversholt Street
London NW1 2DN

| | | |
|--|--|-------------------|
| Site Address: 50C Morningside Terrace, London NW1 | | |
| Drawing Title: Second Floor - Lounge: PROPOSED Secondary Glazing Details - Sheet 3 of 3 | | |
| Surveyed by: AP & OB | Drawn by: AP | Checked by: OB |
| Date: 13-10-2021 | Drawing No: WPI P066 NI - 50C MT-PR-SF-J-01.2 | Revision: 1.0 |


Internal Room Elevation
Scale: 1:10

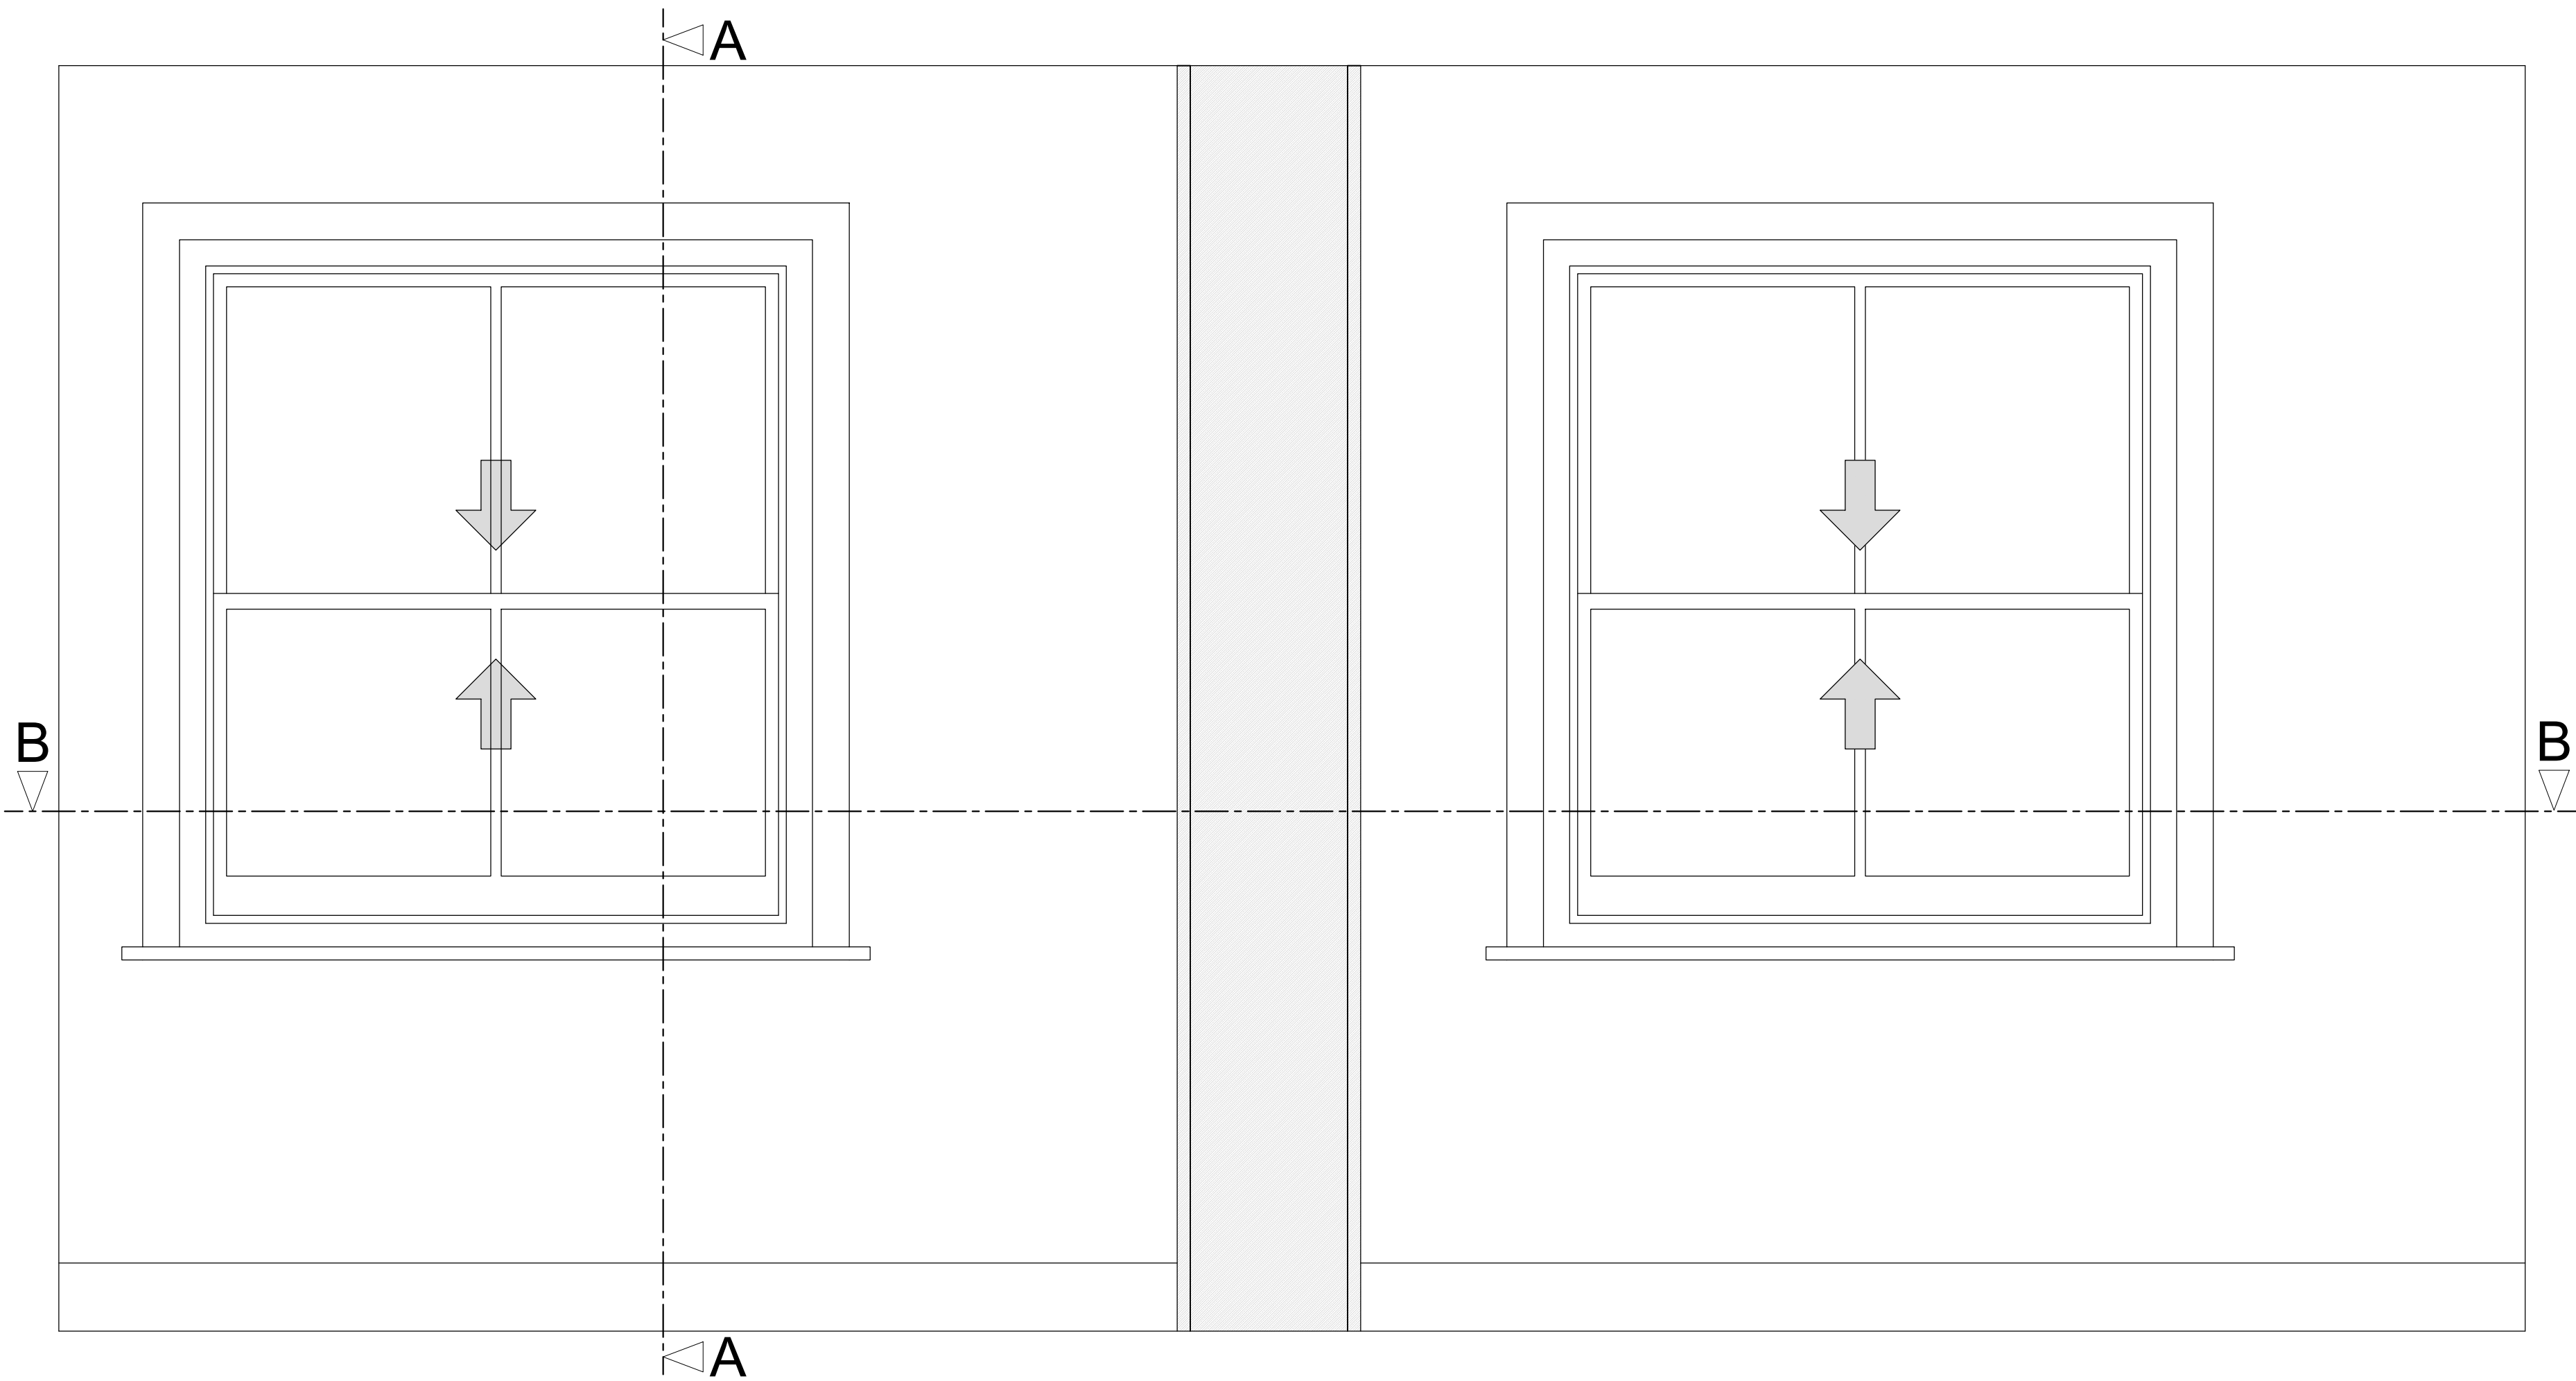

Section A-A through External Wall
Scale: 1:10

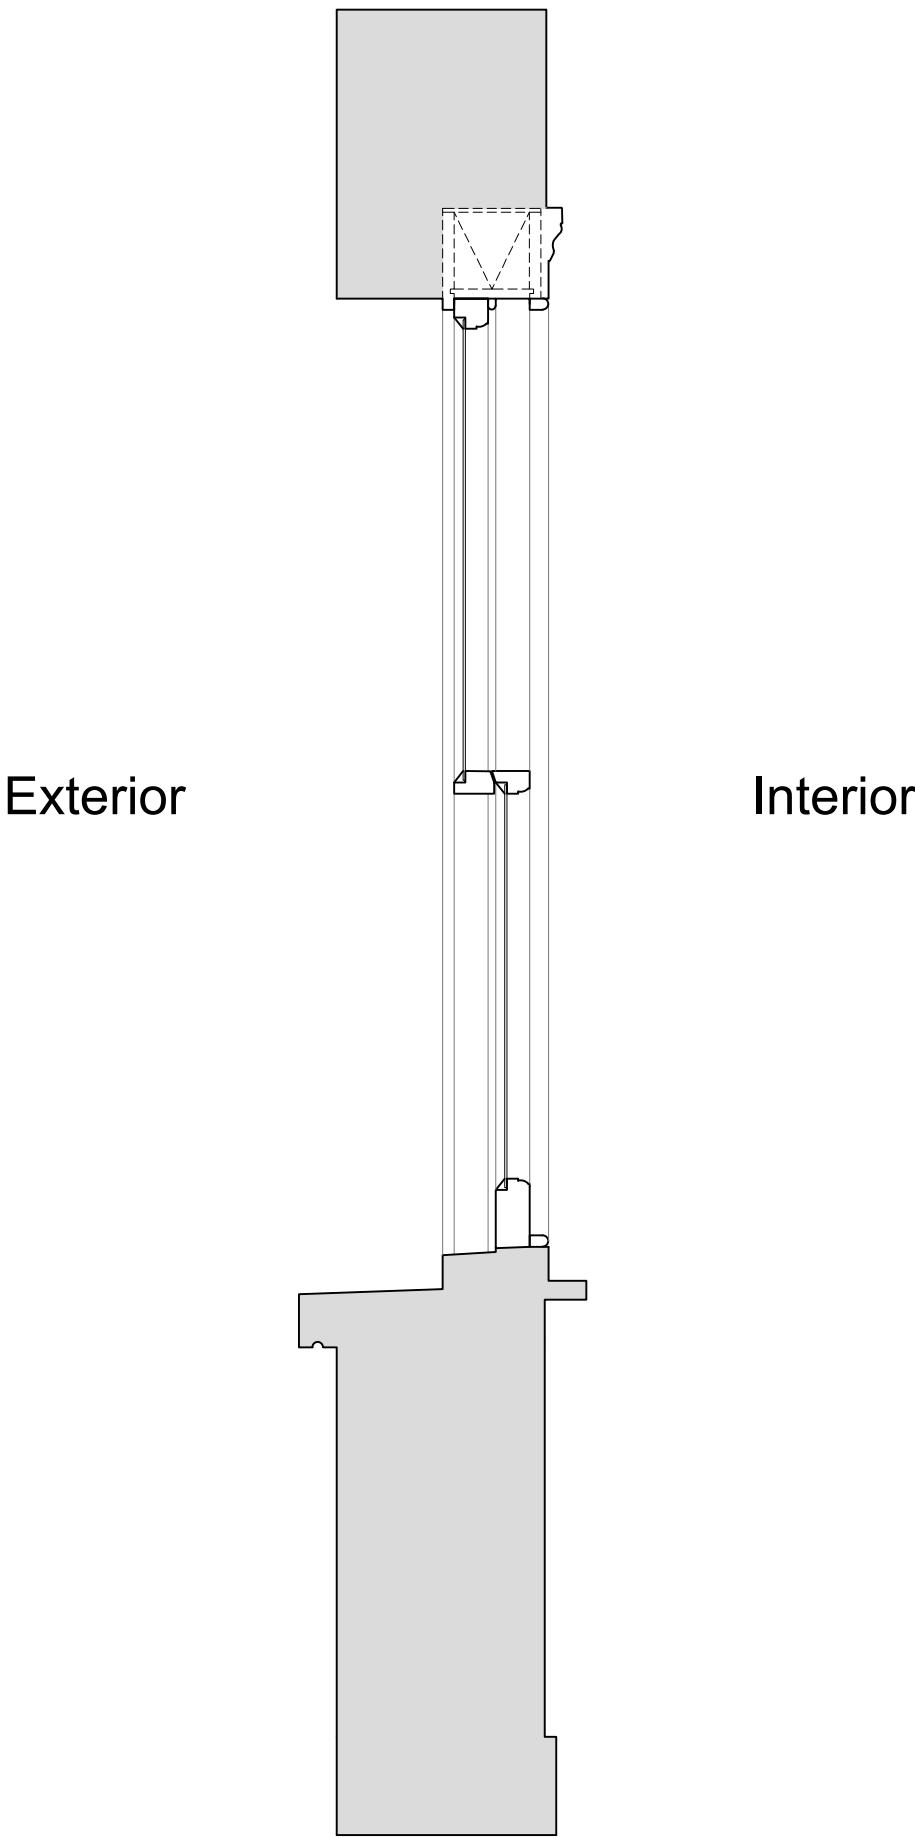

Plan Section B-B
Scale: 1:10

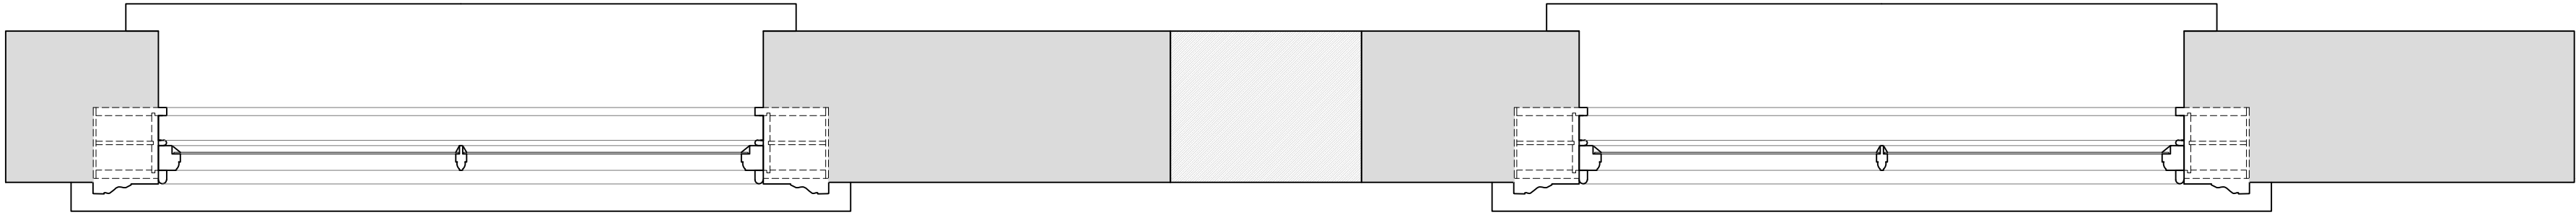

| Revision | Date | Amendment |
|----------|------------|--|
| 1.0 | 18-10-2021 | Issued for listed building consent application |
| | | |
| | | |
| | | |
| | | |
| | | |
| | | |

Do not reproduce this drawing without written permission
All dimensions are in millimetres unless stated otherwise

Drawing Not For Construction

HS2


High Speed (HS2) Limited
1st-3rd Floor
The Podium
1 Eversholt Street
London NW1 2DN

COSTAIN SKANSKA


Costain Skanska Joint Venture
9th Floor
The Tower
1 Eversholt Street
London NW1 2DN

| | | |
|--|-----------------|-------------------|
| Site Address: 50C Morningside Terrace, London NW1 | | |
| Drawing Title: Third Floor - Bedroom left & right: EXISTING Window Joinery Details - Sheet 1 of 3 | | |
| Surveyed by: AP & OB | Drawn by: AP | Checked by: OB |
| Presentation Scale: as shown @ A1 | | Revision: 1.0 |


Internal Room Elevation with Secondary Glazing Installed
Scale: 1:10

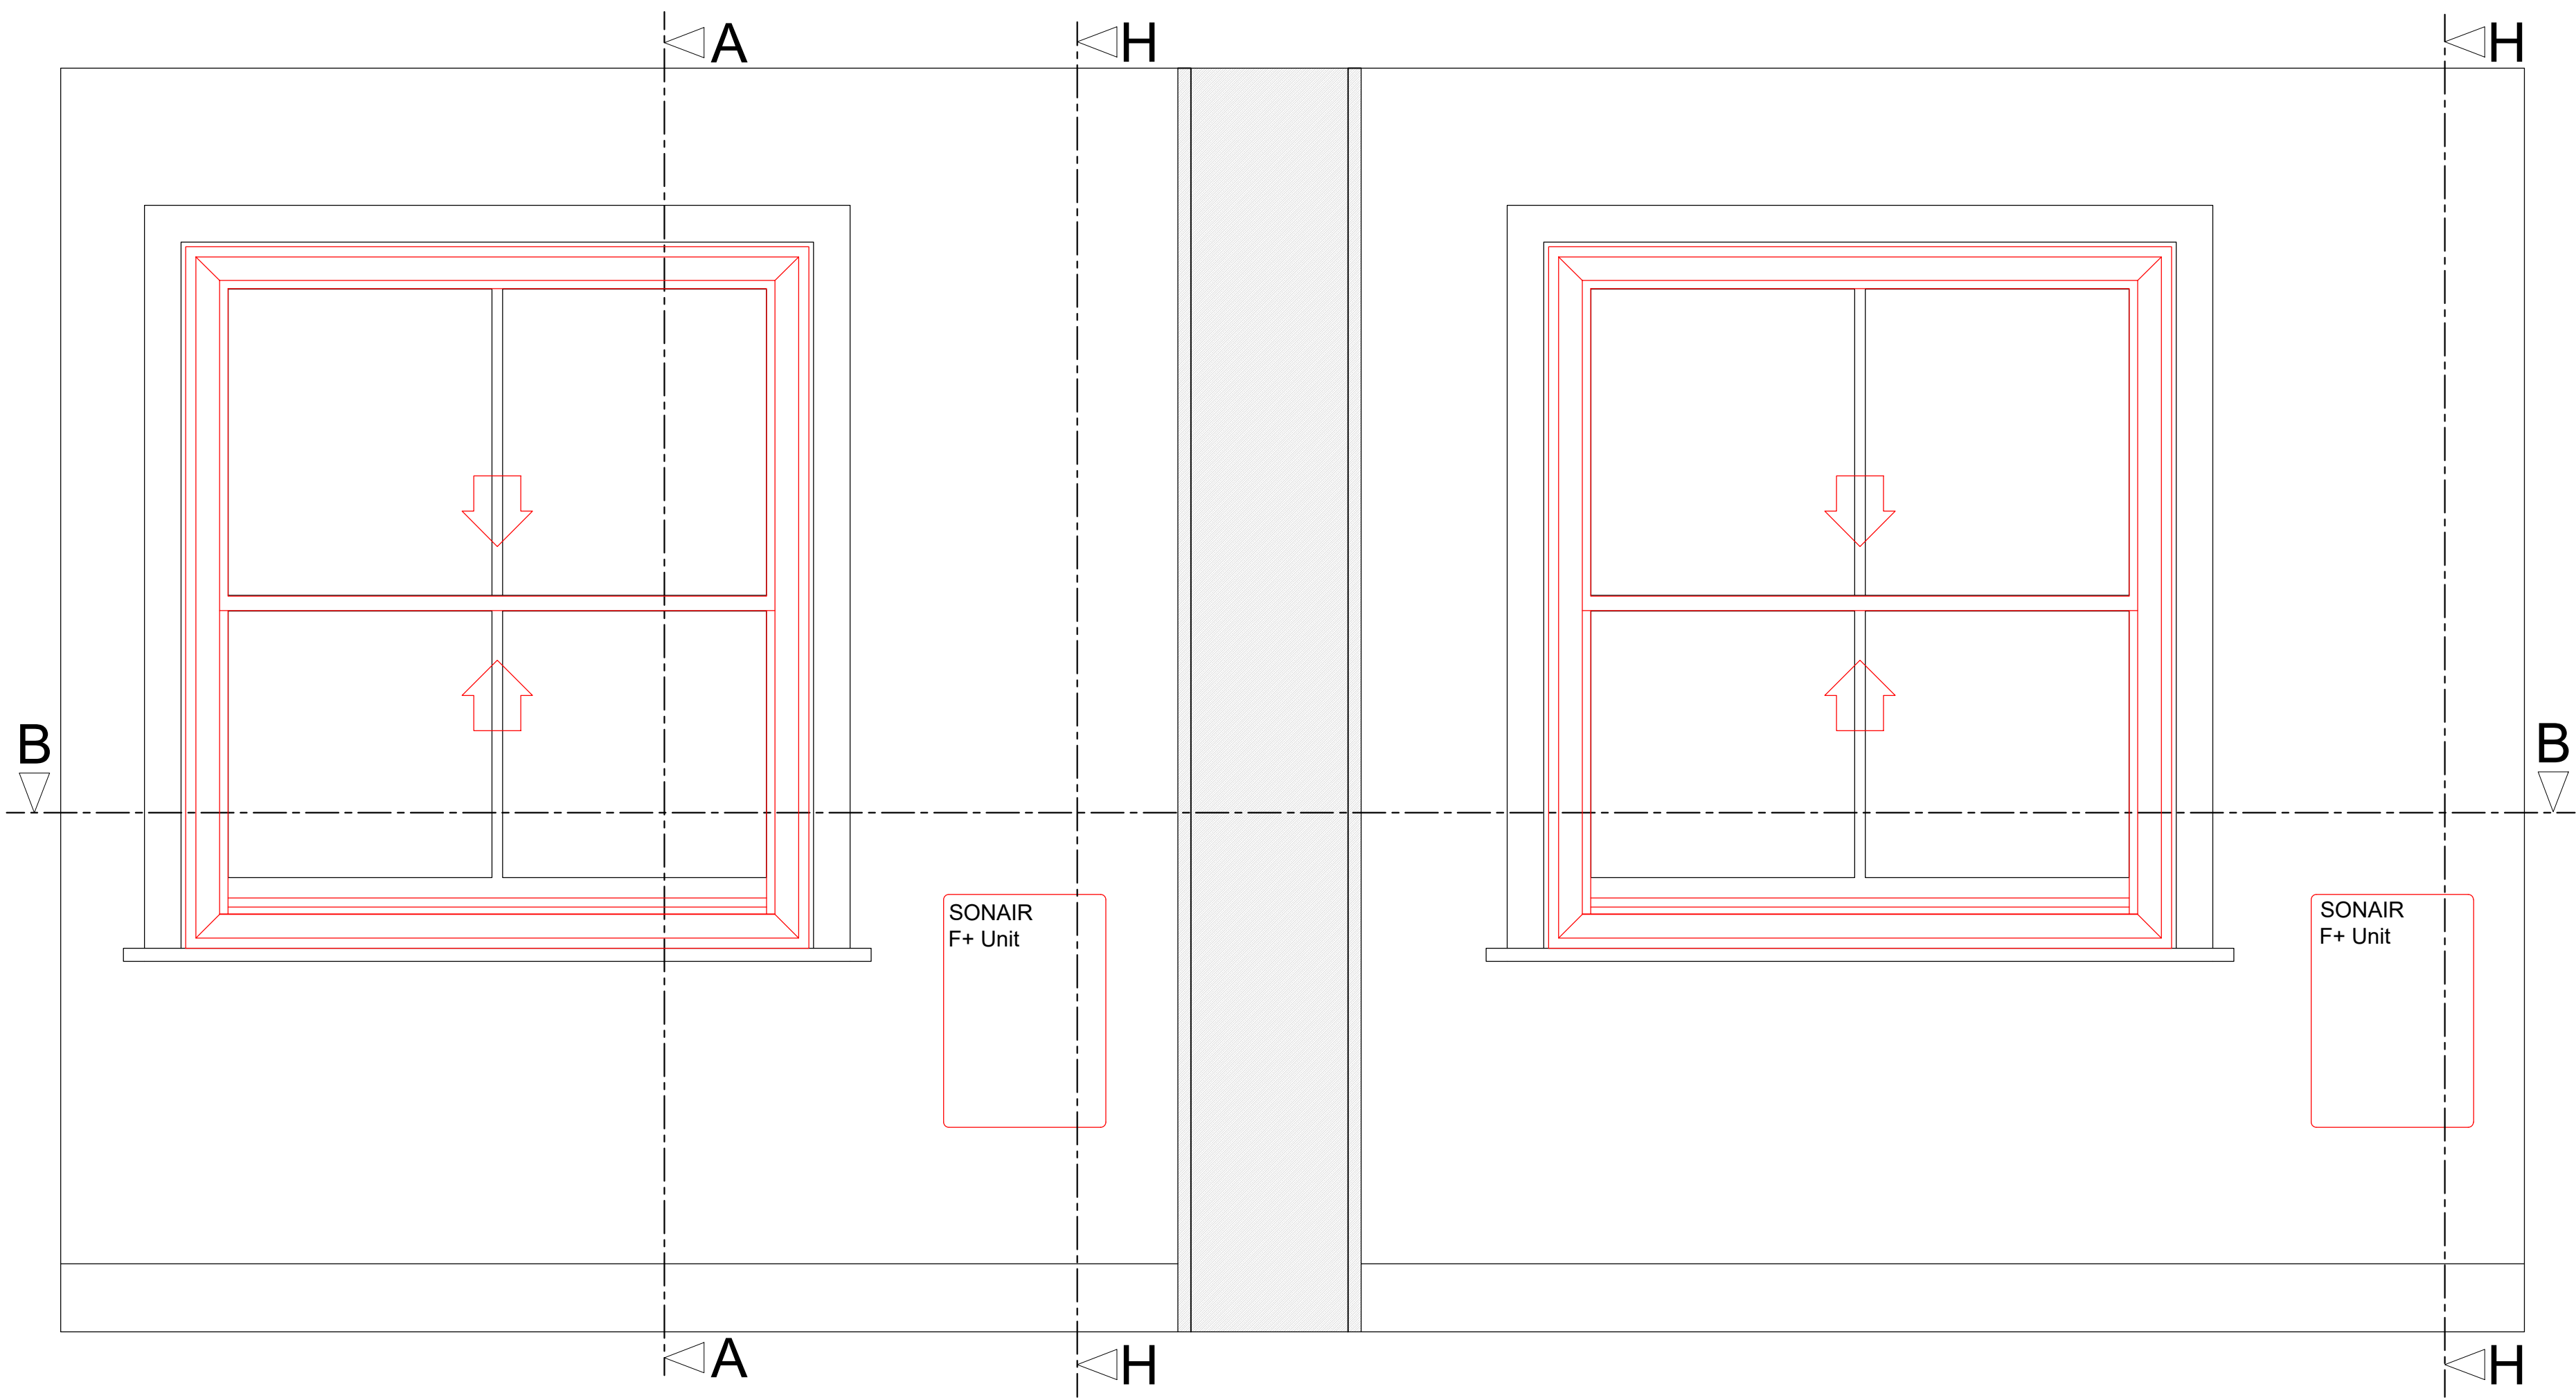


Section A-A through External Wall with Secondary Glazing Installed
Scale: 1:10

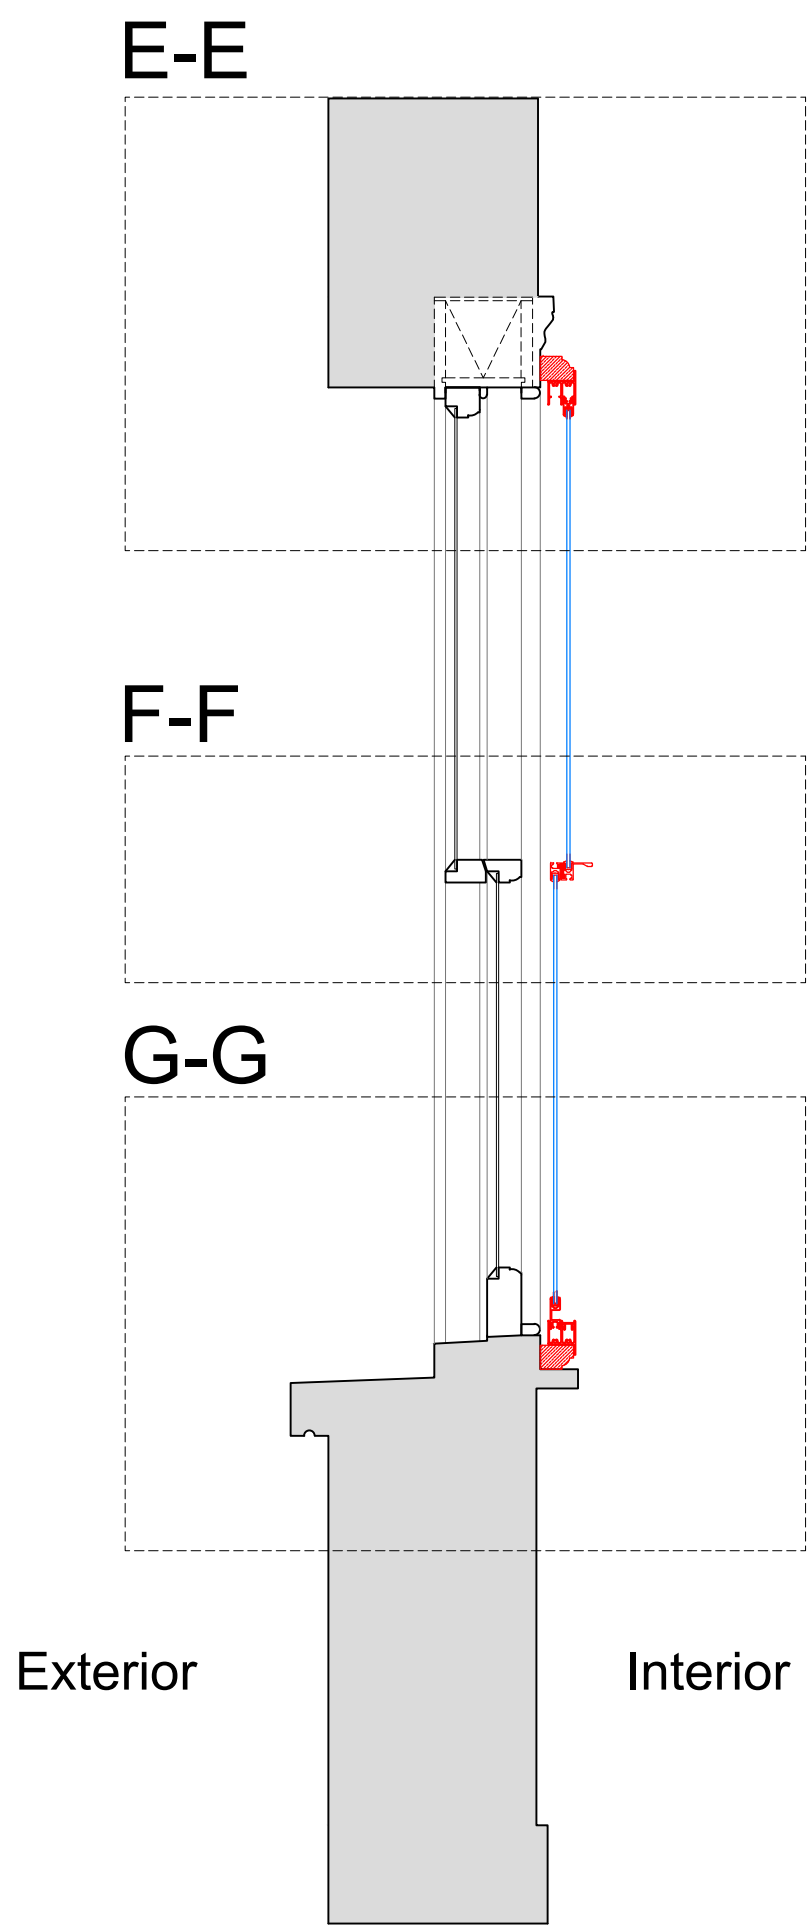


Section H-H through External Wall with Mechanical Ventilation Installed
Scale: 1:10

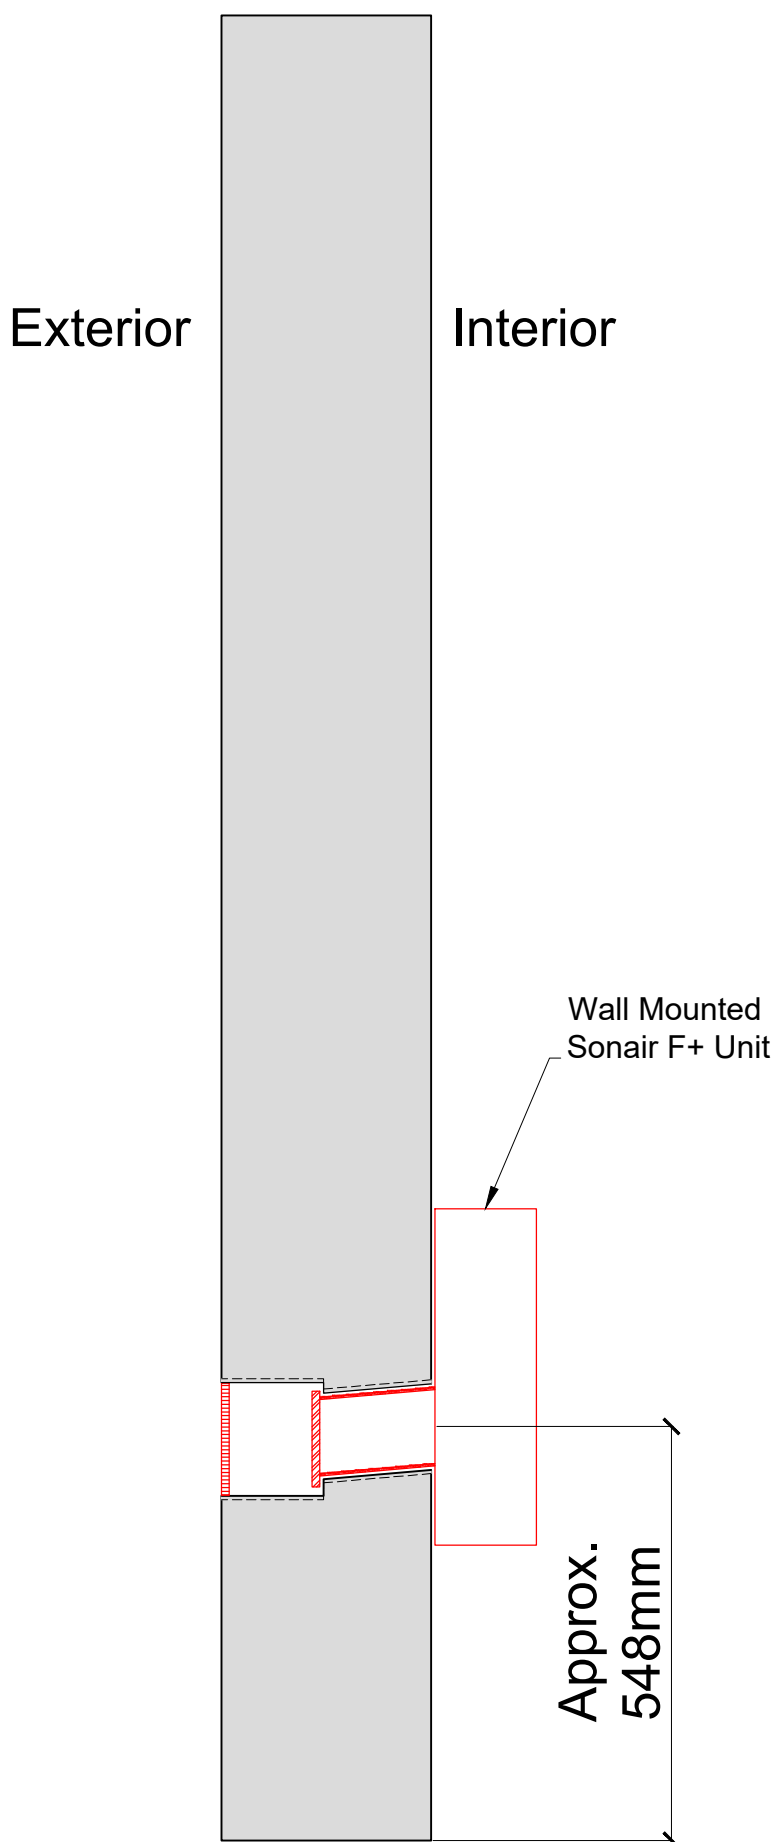

Plan Section B-B with Secondary Glazing Installed
Scale: 1:10

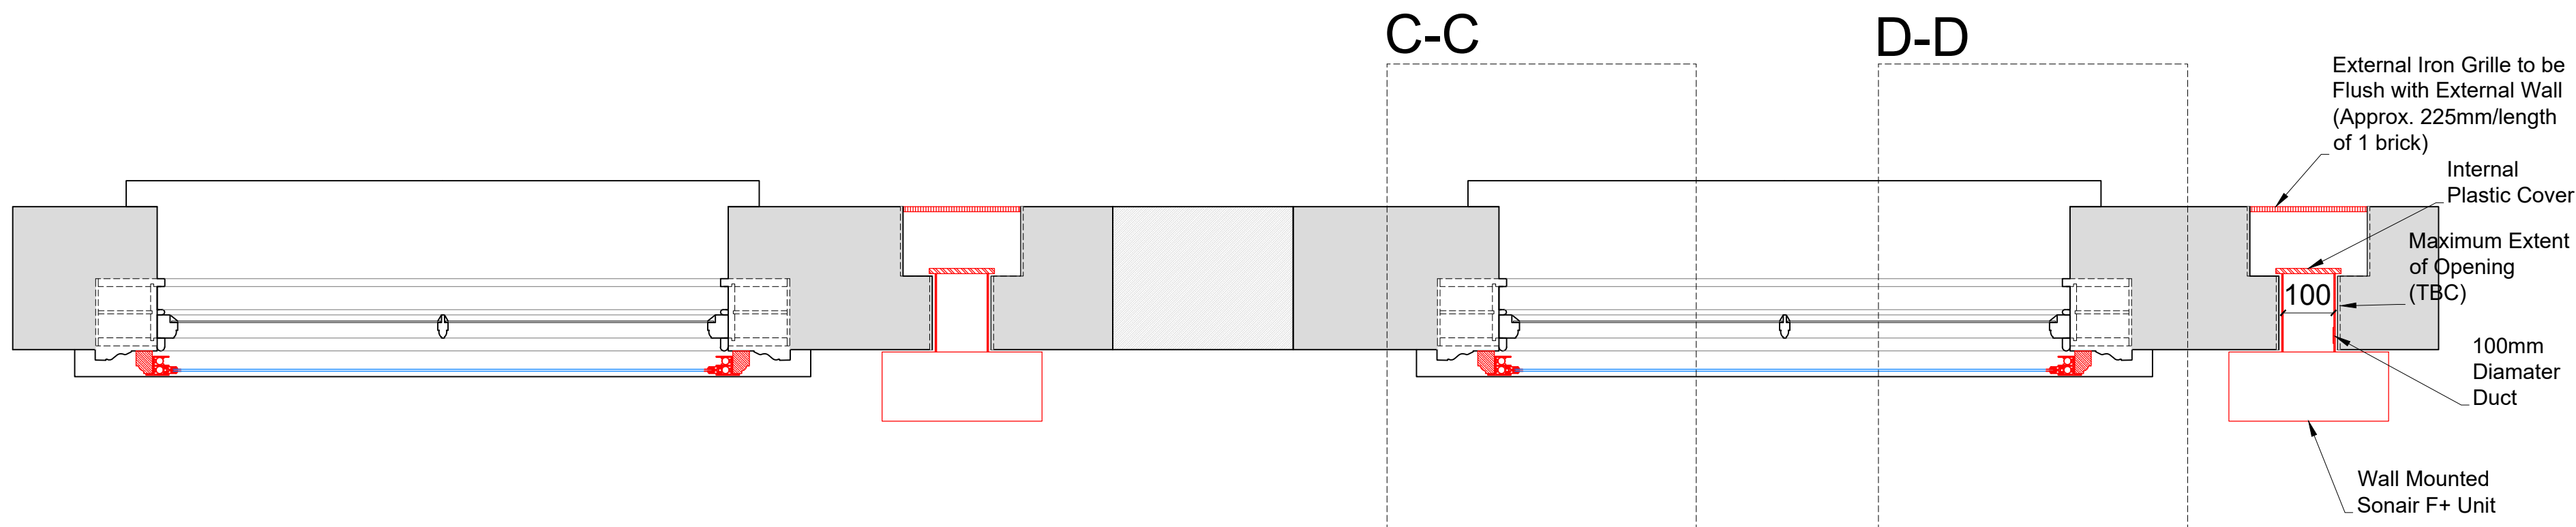

Detail of Sonair Unit
Scale: 1:5

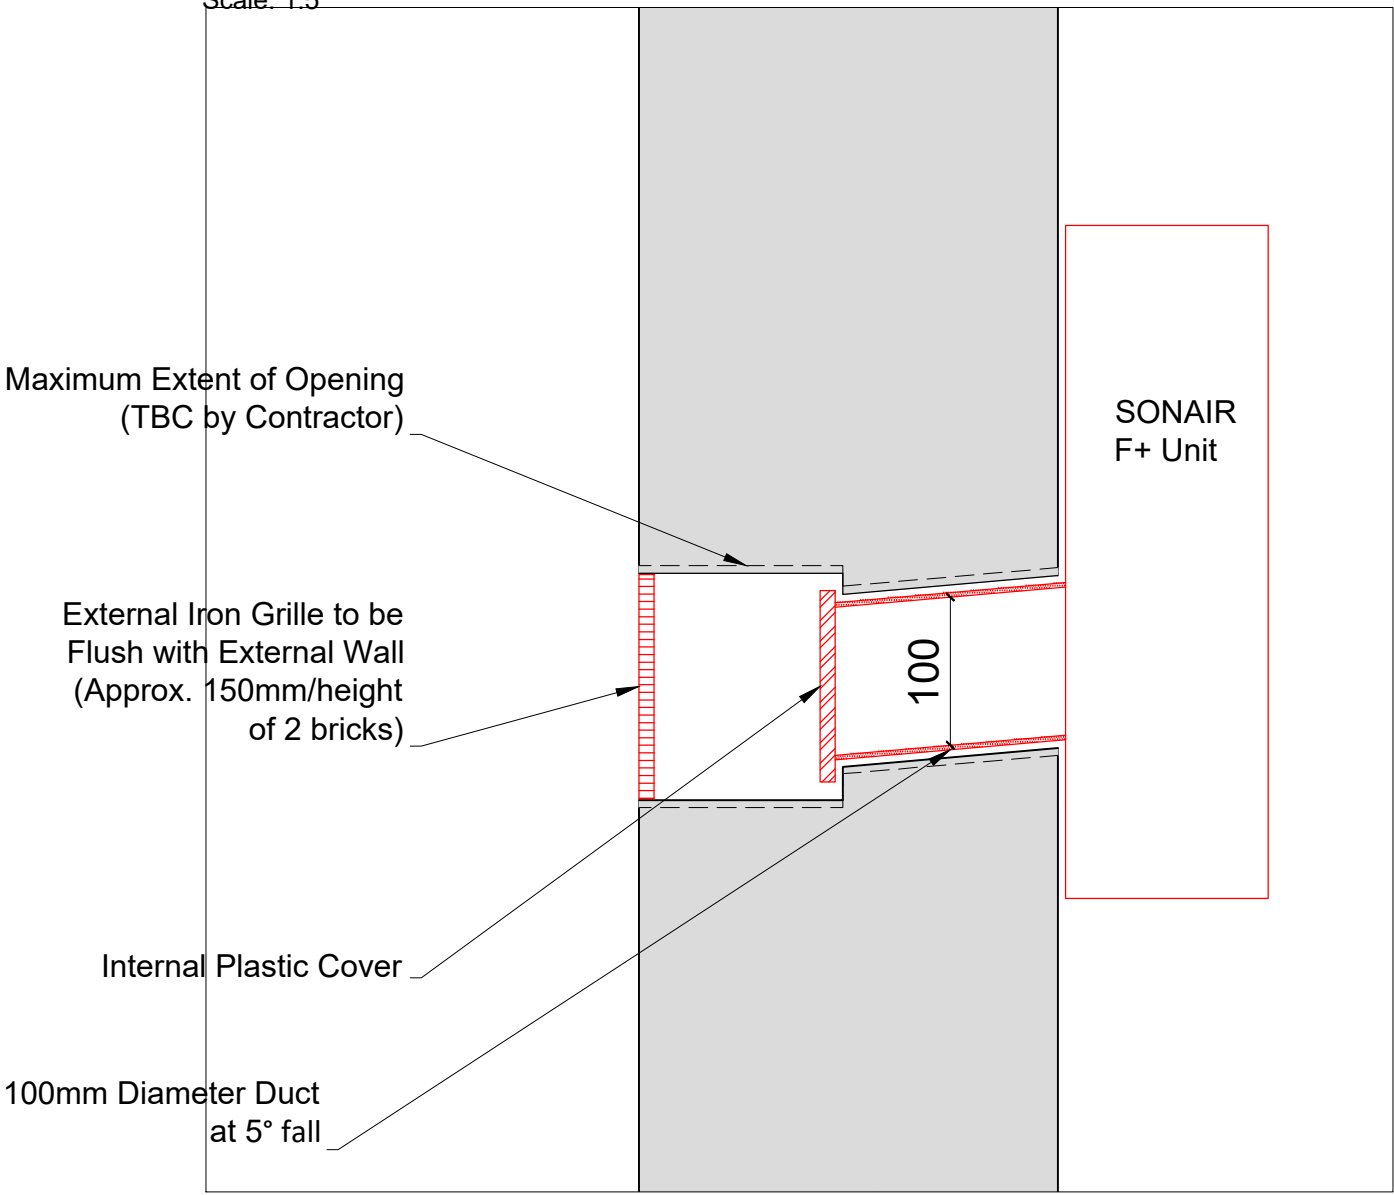

SECONDARY GLAZING SHOWN IN RED FOR VISUAL CLARITY ONLY

| Revision | Date | Amendment |
|----------|------------|--|
| 1.0 | 18-10-2021 | Issued for listed building consent application |
| | | |
| | | |
| | | |
| | | |
| | | |
| | | |
| | | |

Do not reproduce this drawing without written permission
All dimensions are in millimetres unless stated otherwise

Drawing Not For Construction

HS2

High Speed (HS2) Limited
1st-3rd Floor
The Podium
1 Eversholt Street
London NW1 2DN


COSTAIN

SKANSKA


Costain Skanska Joint Venture
9th Floor
The Tower
1 Eversholt Street
London NW1 2DN

| | | | |
|---|--|-------------------|--------------------------------------|
| Site Address: 50C Morningside Terrace, London NW1 | | | |
| Drawing Title: Third Floor - Bedroom left & right: PROPOSED Secondary Glazing Details - Sheet 2 of 3 | | | |
| Surveyed by: AP & OB | Drawn by: AP | Checked by: OB | Presentation Scale: as shown @ A1 |
| Date: 13-10-2021 | Drawing No: WPI P066 NI - 50C MT-PR-TF-J-02.1 | Revision: 1.0 | |


Section C-C
Scale: 1:5 on A1

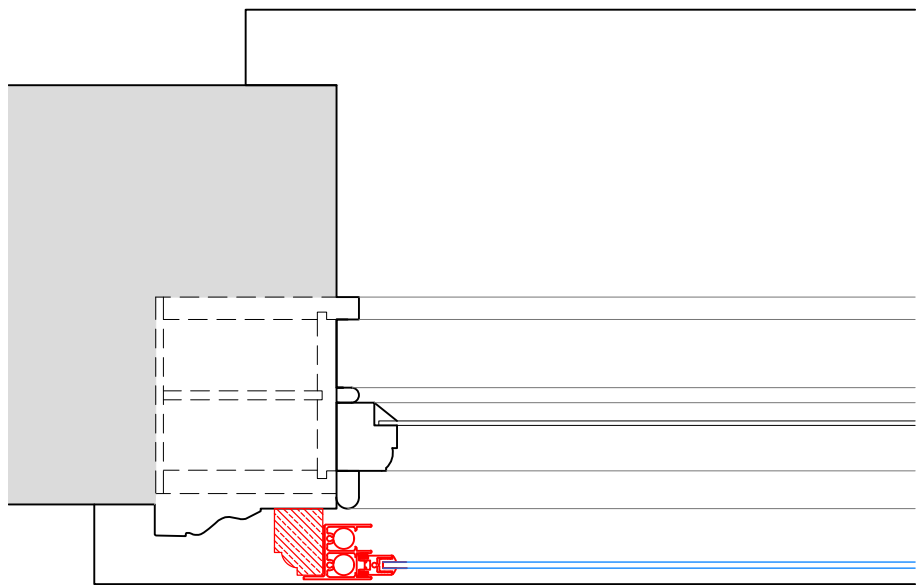


Section D-D
Scale: 1:5 on A1

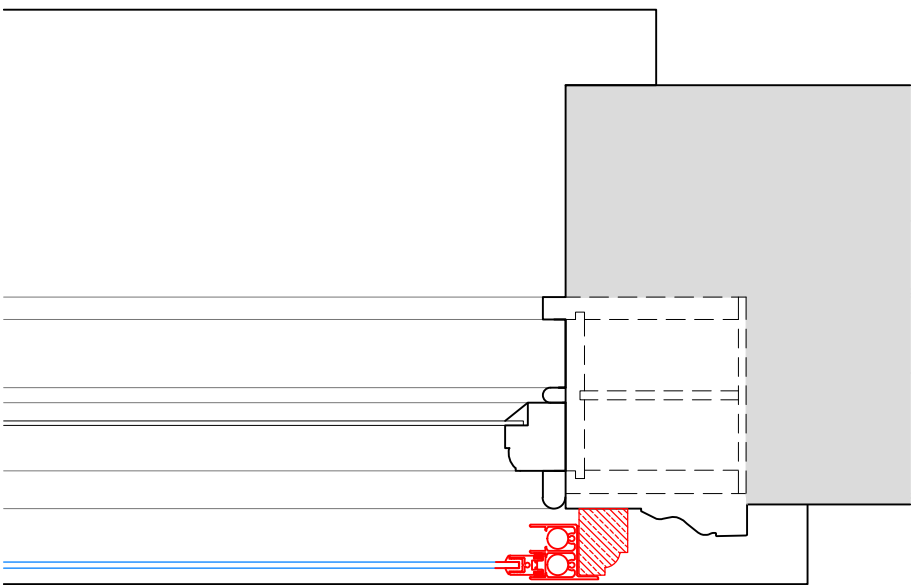


Section E-E
Scale: 1:5 on A1

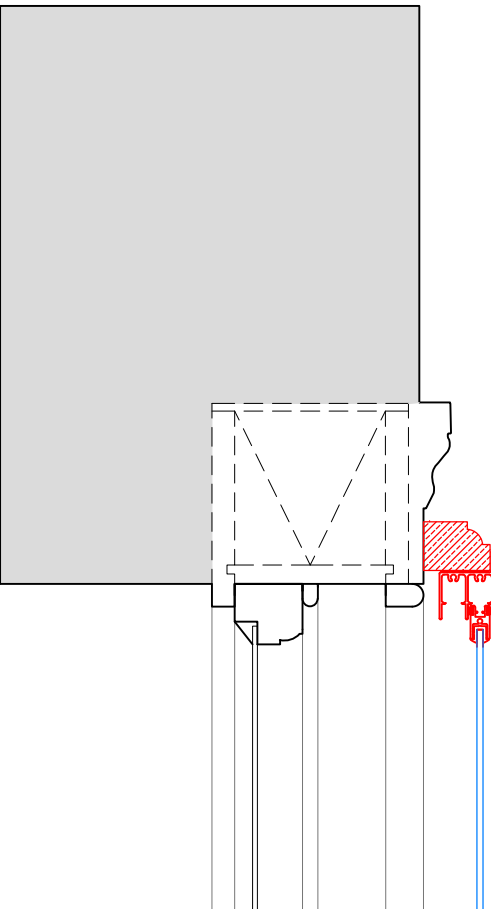

Section F-F
Scale: 1:5 on A1

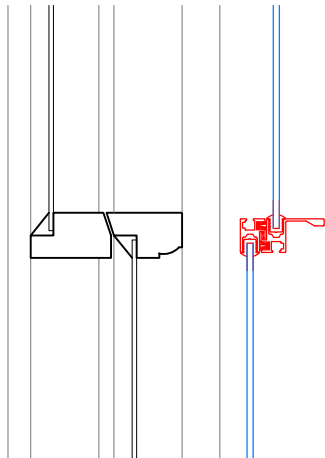

Section G-G
Scale: 1:5 on A1

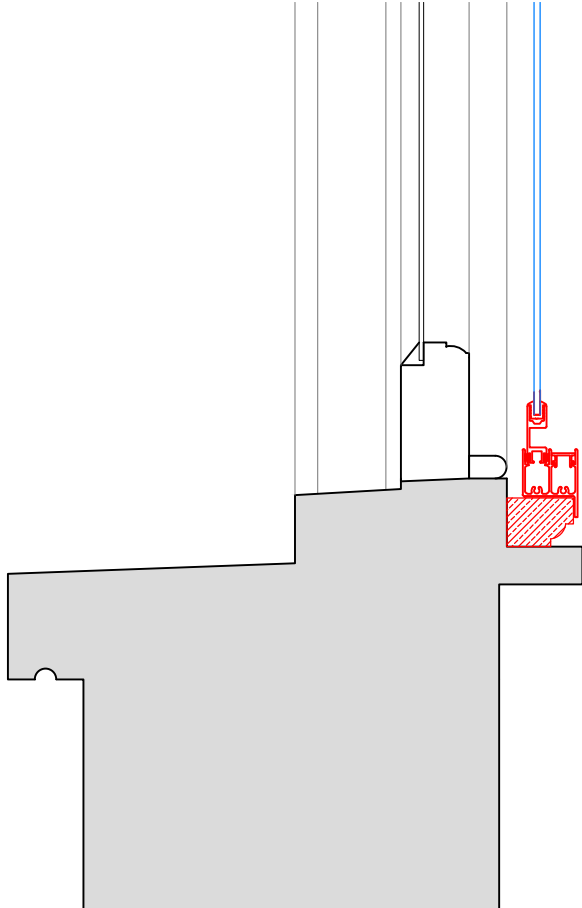

SECONDARY GLAZING SHOWN IN RED FOR VISUAL CLARITY ONLY

| Revision | Date | Amendment |
|----------|------------|--|
| 1.0 | 18-10-2021 | Issued for listed building consent application |
| | | |
| | | |
| | | |
| | | |
| | | |
| | | |

Do not reproduce this drawing without written permission
All dimensions are in millimetres unless stated otherwise

Drawing Not For Construction

HS2

High Speed (HS2) Limited
1st-3rd Floor
The Podium
1 Eversholt Street
London NW1 2DN

COSTAIN SKANSKA

Costain Skanska Joint Venture
9th Floor
The Tower
1 Eversholt Street
London NW1 2DN

| | | | |
|---|--|-------------------|---------------------------------|
| Site Address: 50C Mornington Terrace, London NW1 | | | |
| Drawing Title: Third Floor - Bedroom left & right: PROPOSED Secondary Glazing Details - Sheet 3 of 3 | | | |
| Surveyed by: AP & OB | Drawn by: AP | Checked by: OB | Presentation Scale: 1:5 @ A1 |
| Date: 13-10-2021 | Drawing No: WPI P066 NI - 50C MT-PR-TF-J-02.2 | Revision: 1.0 | |