




SIDE ELEVATION AS PROPOSED



SIDE ELEVATION AS EXISTING

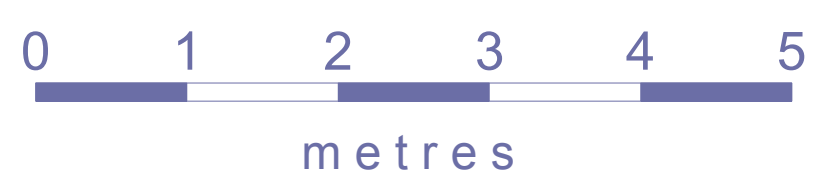

JONES ASSOCIATES

Architects

9 Agincourt Street, Monmouth, Monmouthshire NP25 3DZ
chris@jones-associates.co.uk
www.jones-associates.co.uk
tel 07980.288502

Job: 83 Lawn Road, London NW3 2XB
Single Storey Rear Extension

Dwg: SIDE ELEVATION AS EXISTING AND AS PROPOSED

Scale: 1:50 @ A1 **Date:** October '21 **Dwg no:** PL.06/B
1:100 @ A3