






SIDE ELEVATION FROM NO.82 SIDE AS EXISTING

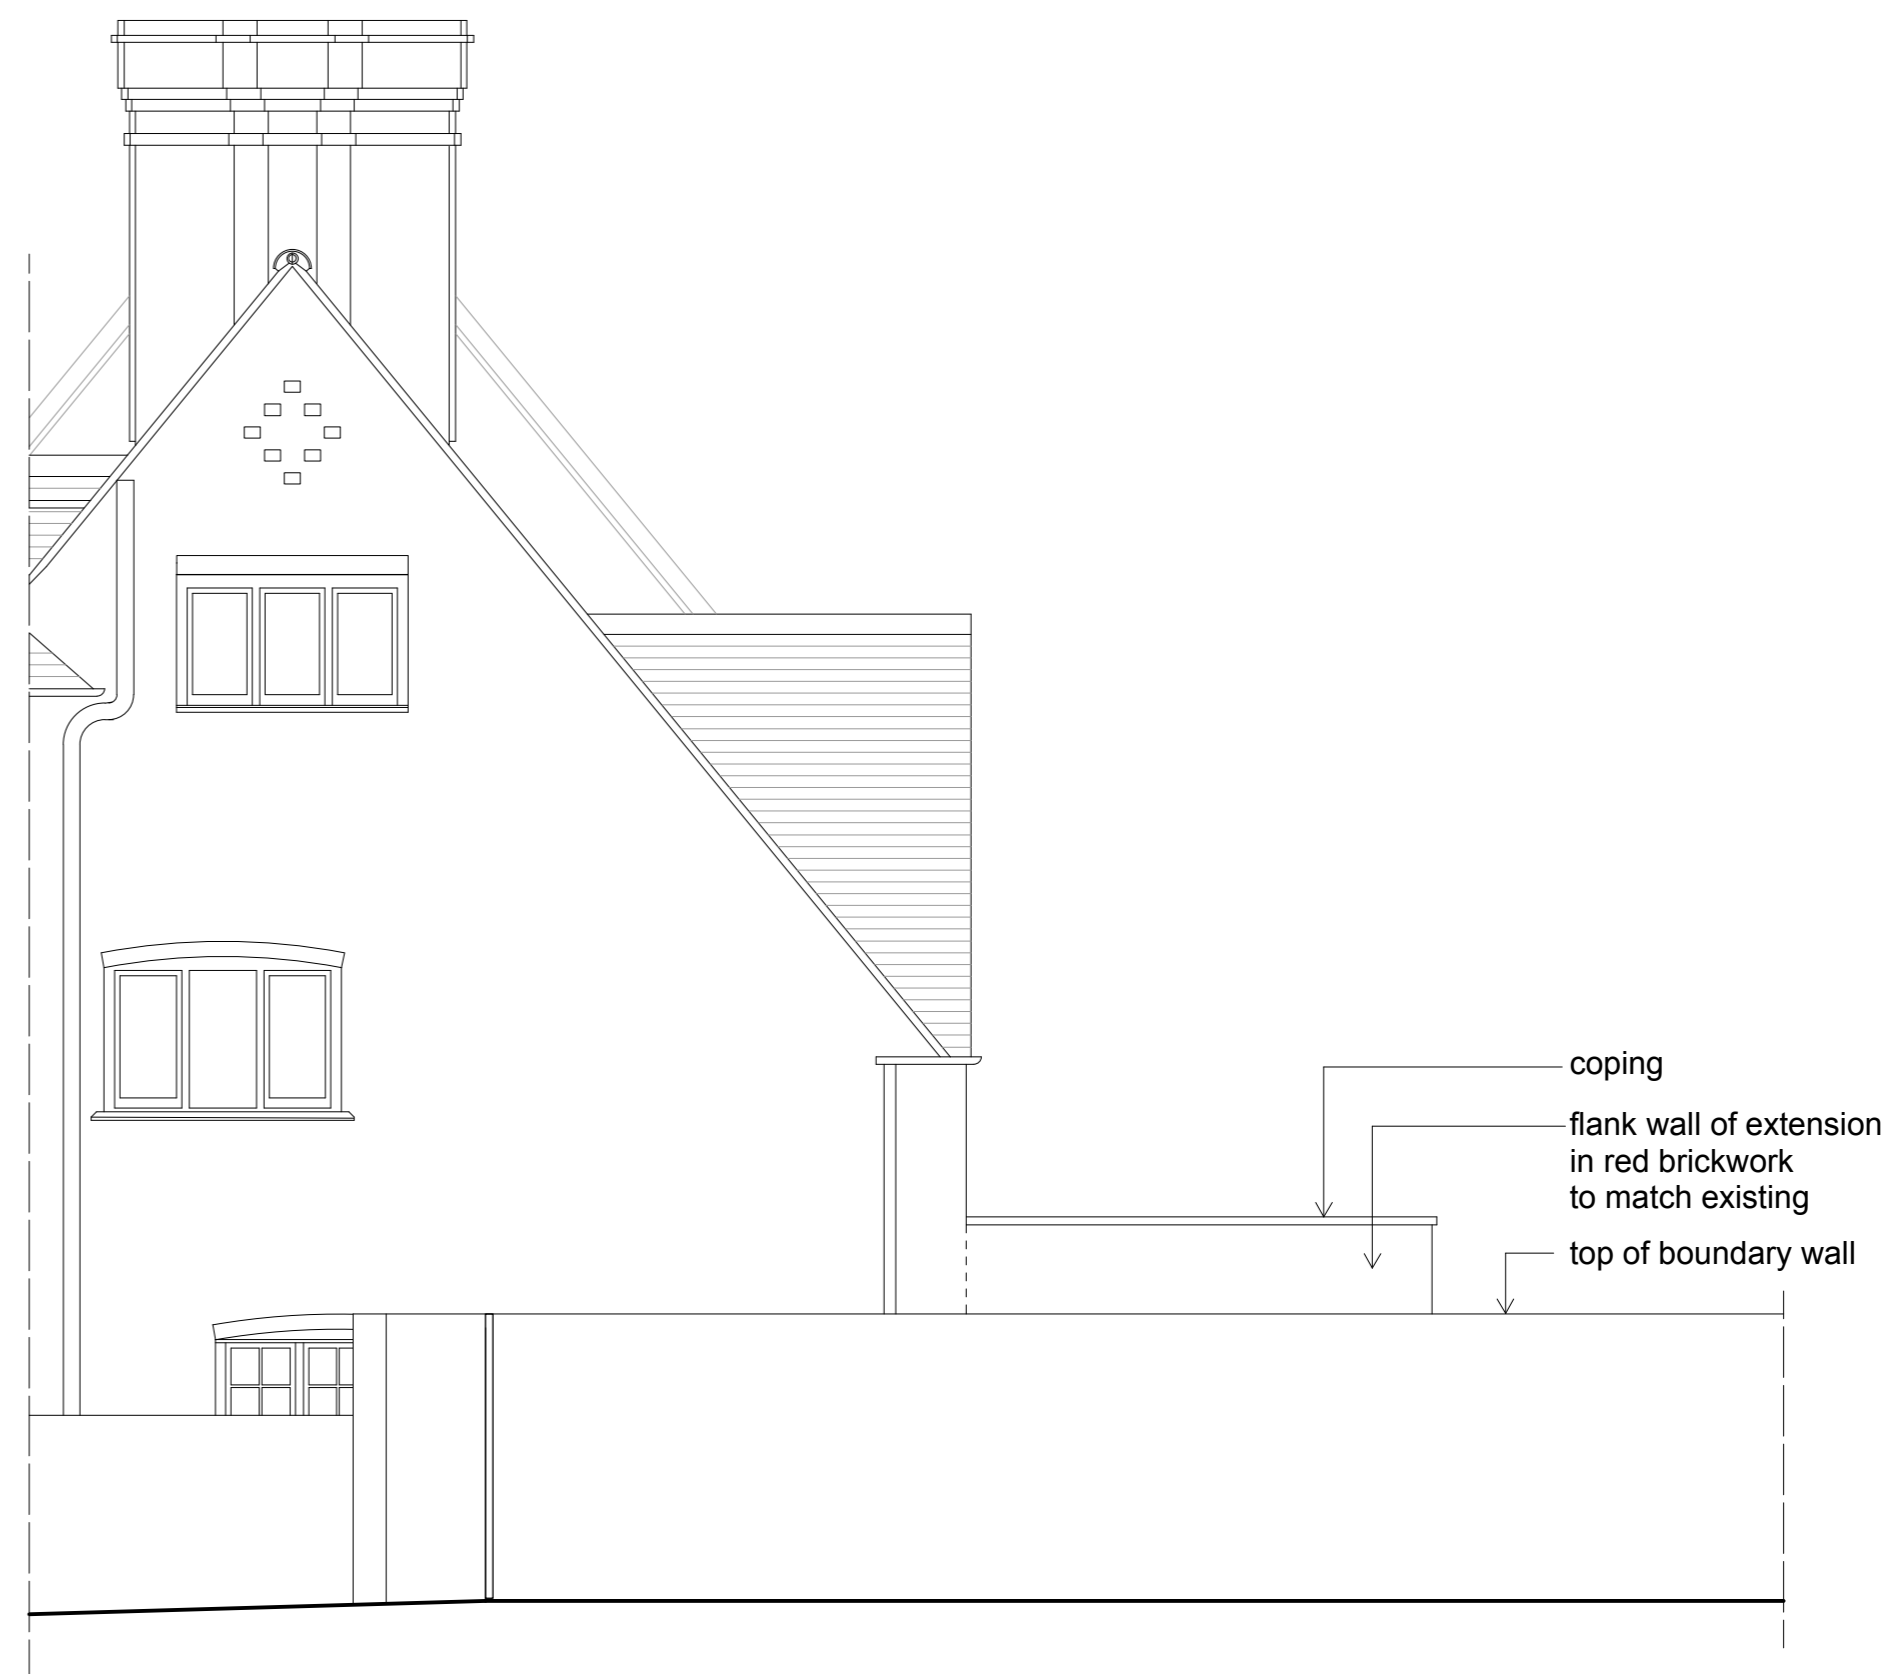


SIDE ELEVATION FROM NO.82 SIDE AS PROPOSED

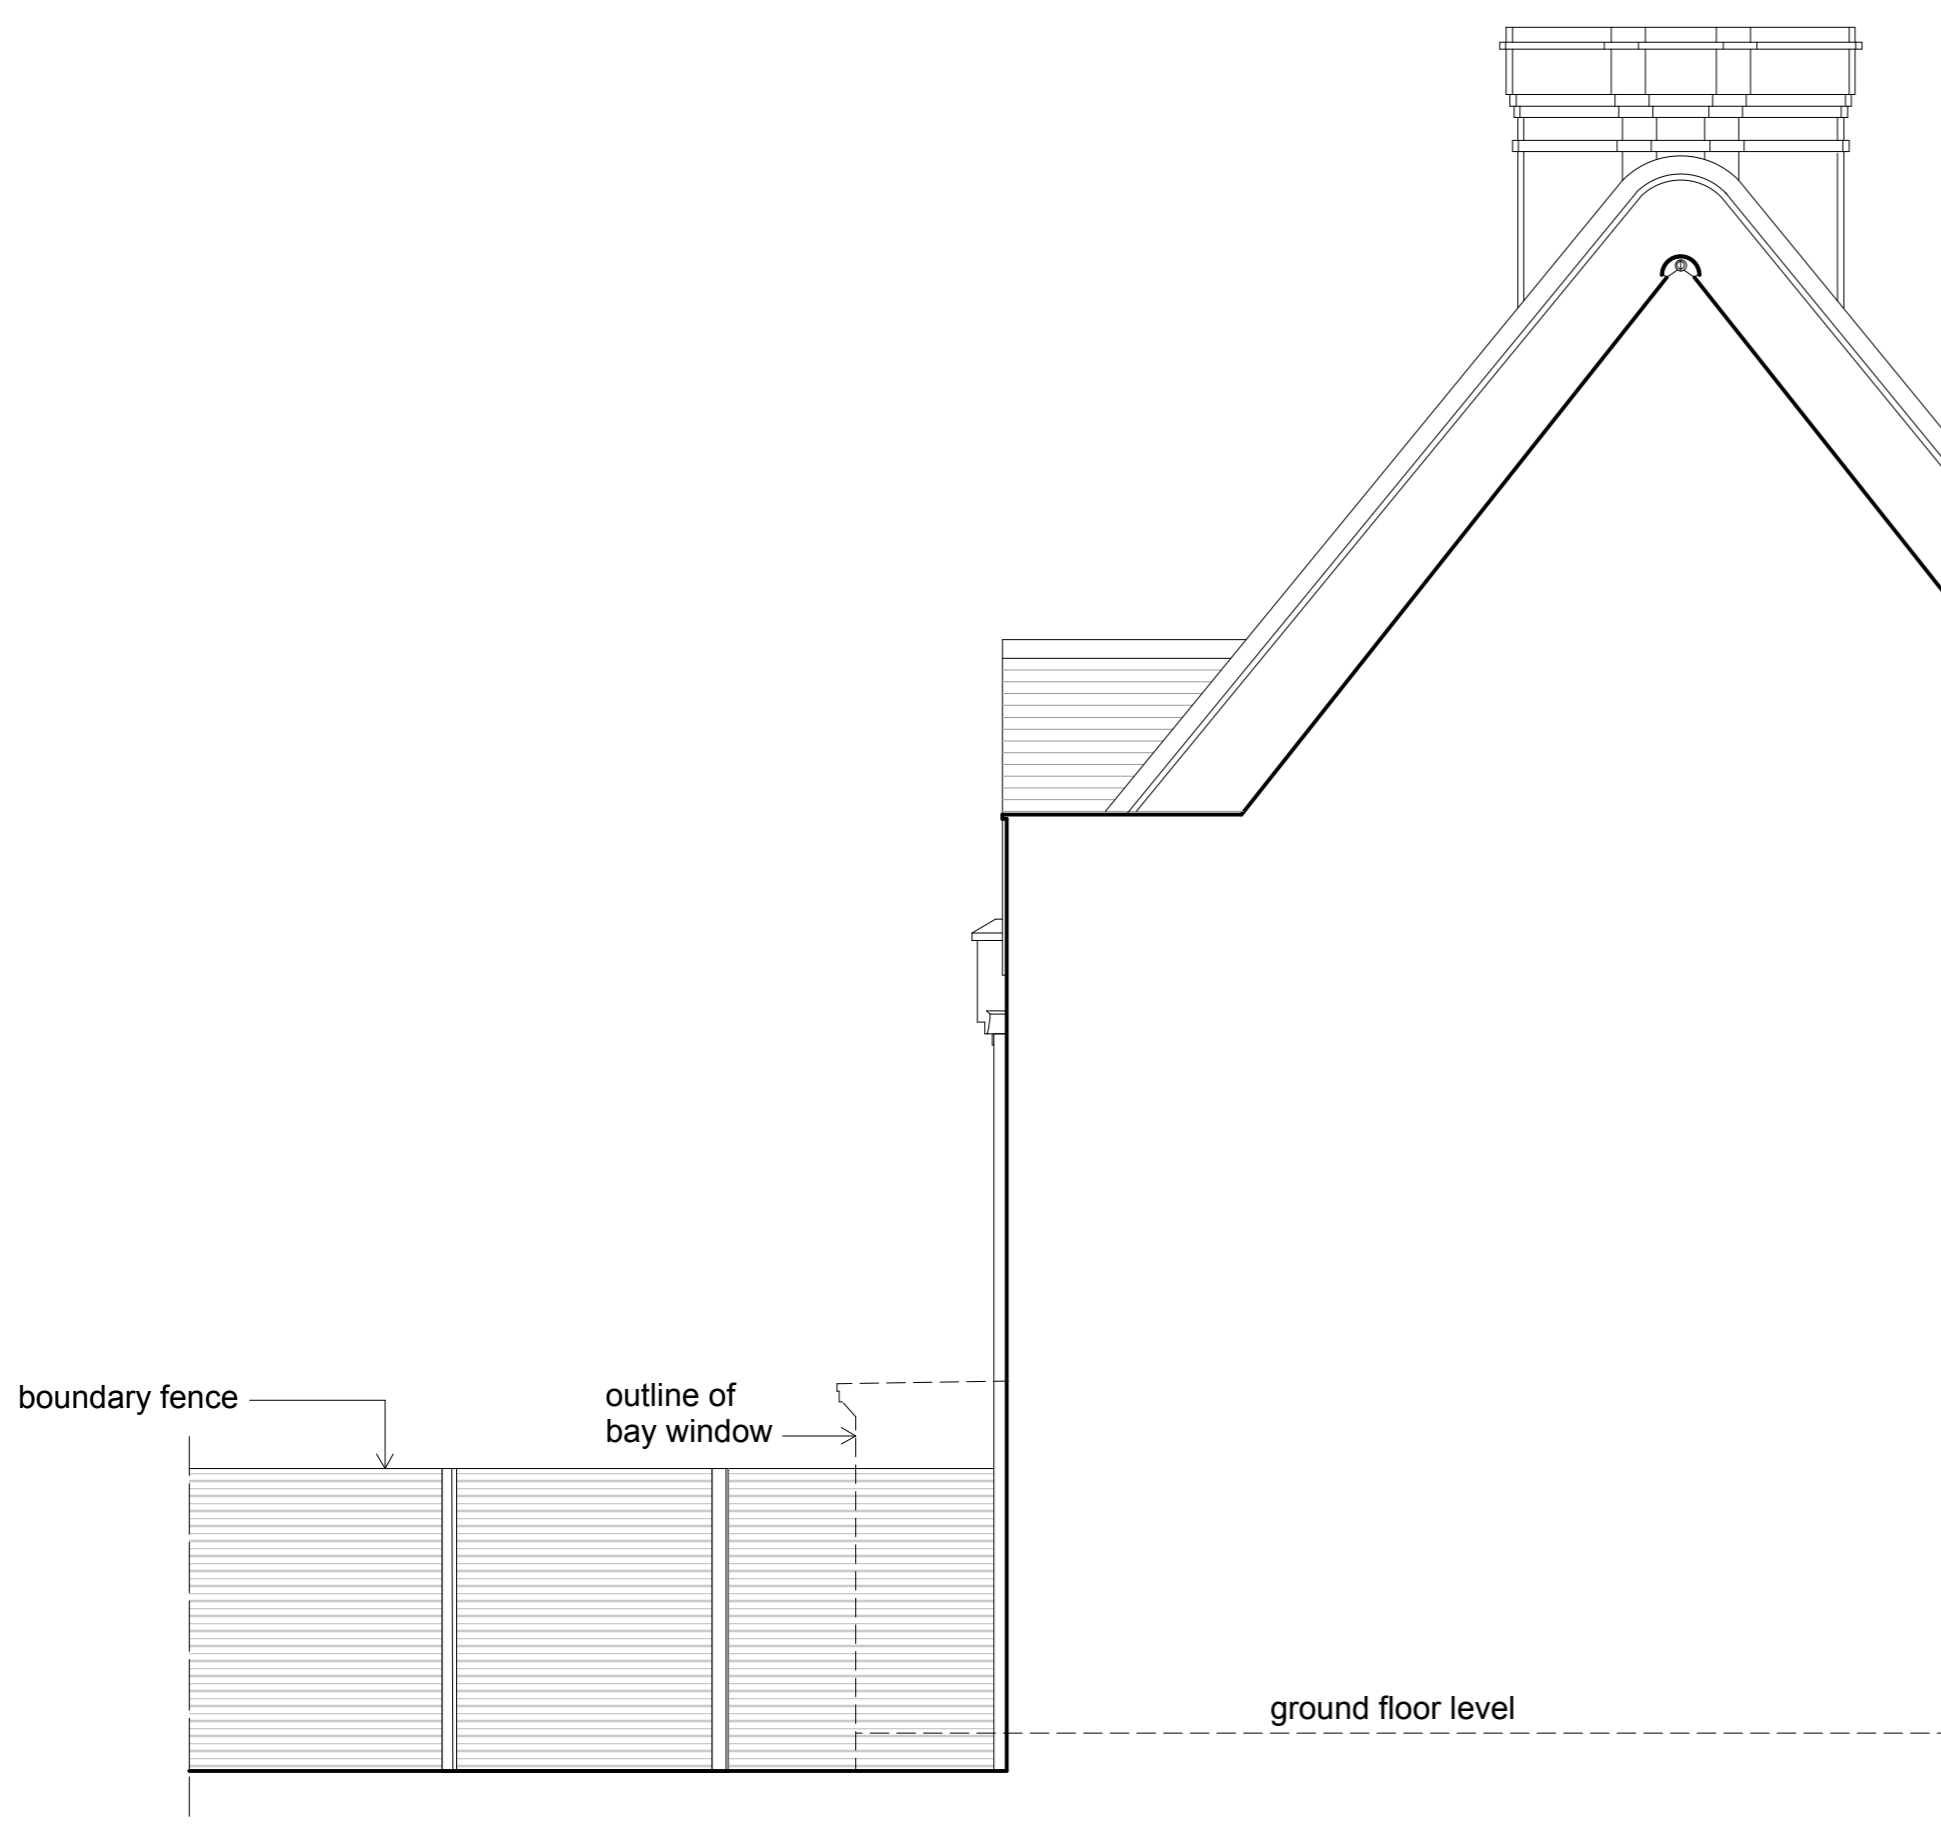

SIDE ELEVATION FROM NO.84 SIDE AS EXISTING

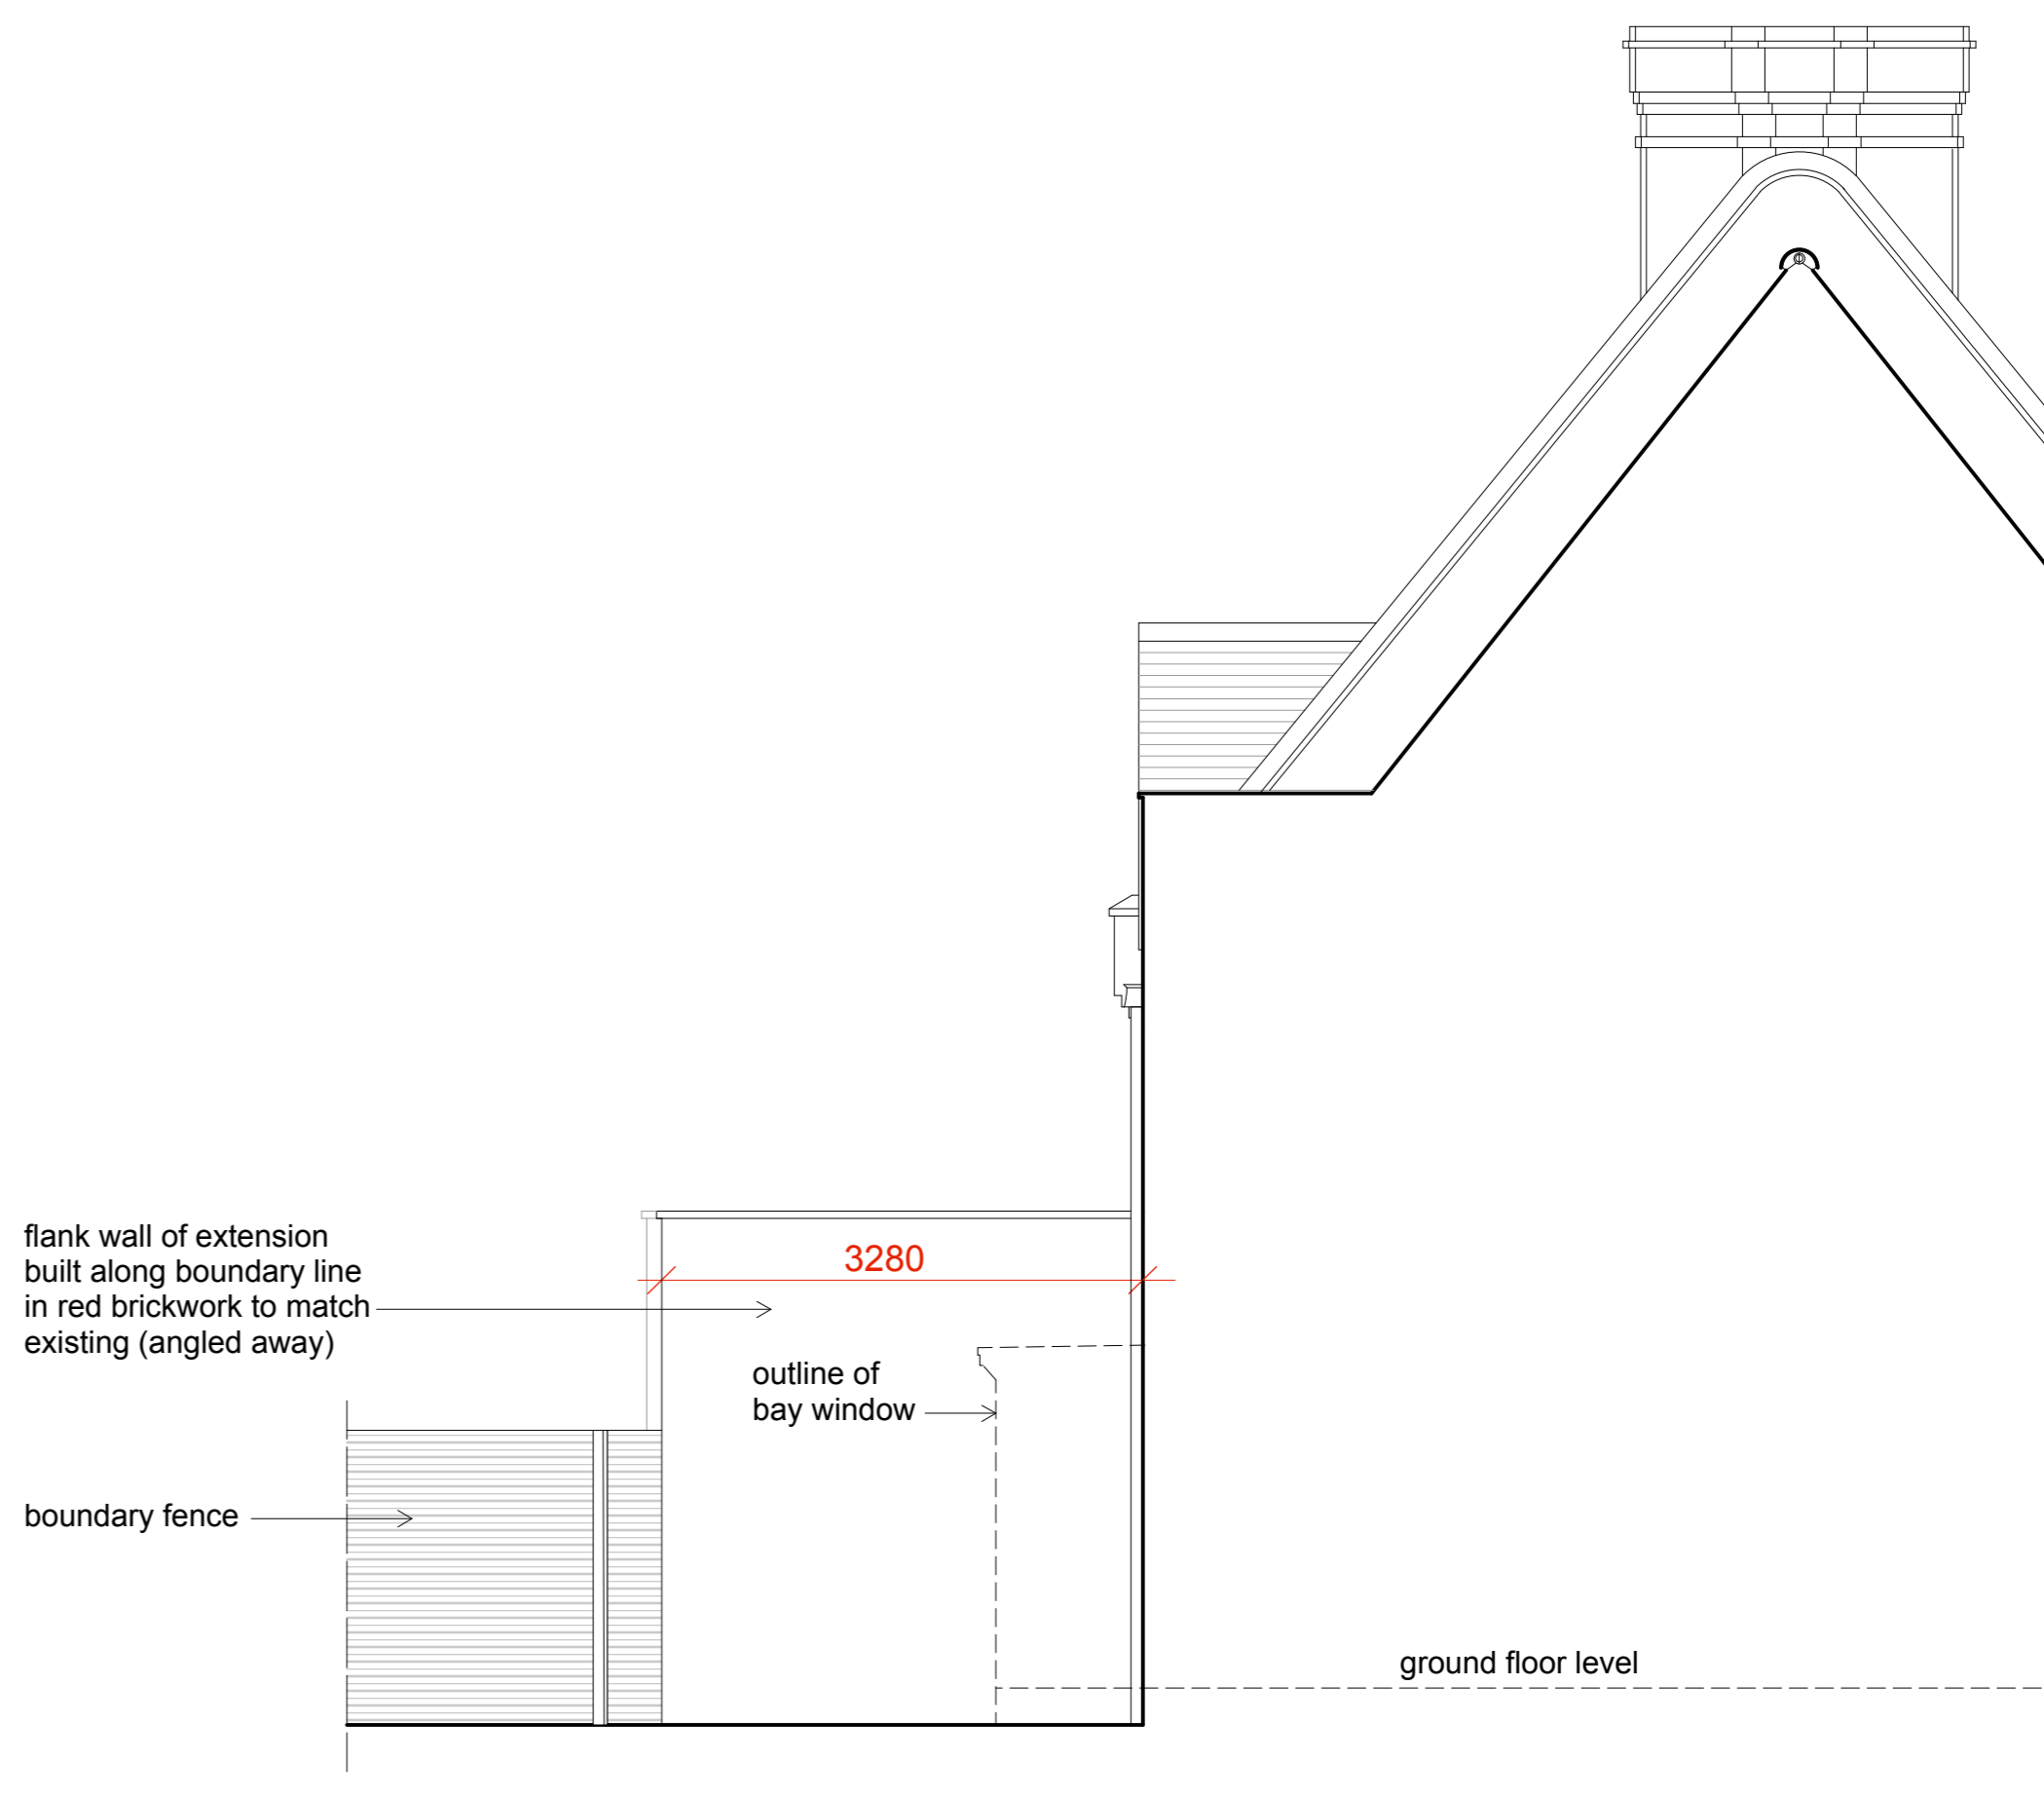

SIDE ELEVATION FROM NO.84 SIDE AS PROPOSED

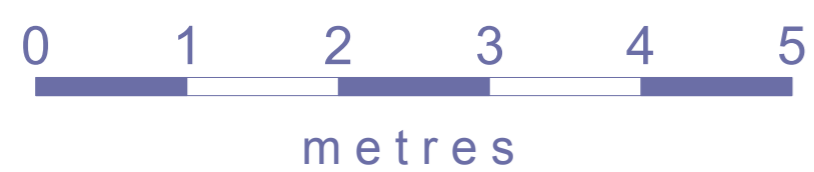

**JONES ASSOCIATES**

Architects

9 Agincourt Street, Monmouth, Monmouthshire NP25 3DZ  
 chris@jones-associates.co.uk  
 www.jones-associates.co.uk  
 tel 07980.288502

**Job:** 83 Lawn Road, London NW3 2XB  
 Single Storey Rear Extension

**Dwg:** SIDE ELEVATIONS OF EXTENSION  
 FROM NEIGHBOURING PROPERTIES

**Scale:** 1:50 @ A1    **Date:** October '21    **Dwg no:** PL.07/B  
 1:100 @ A3