


Light grey cement base

Replica quarry tiling
Option for installation at later stage

Plywood doors with recessed
pull and exposed face and
arrises - sliding drawer

Timber Kickboard


Detail Section 02
Scale 1:5

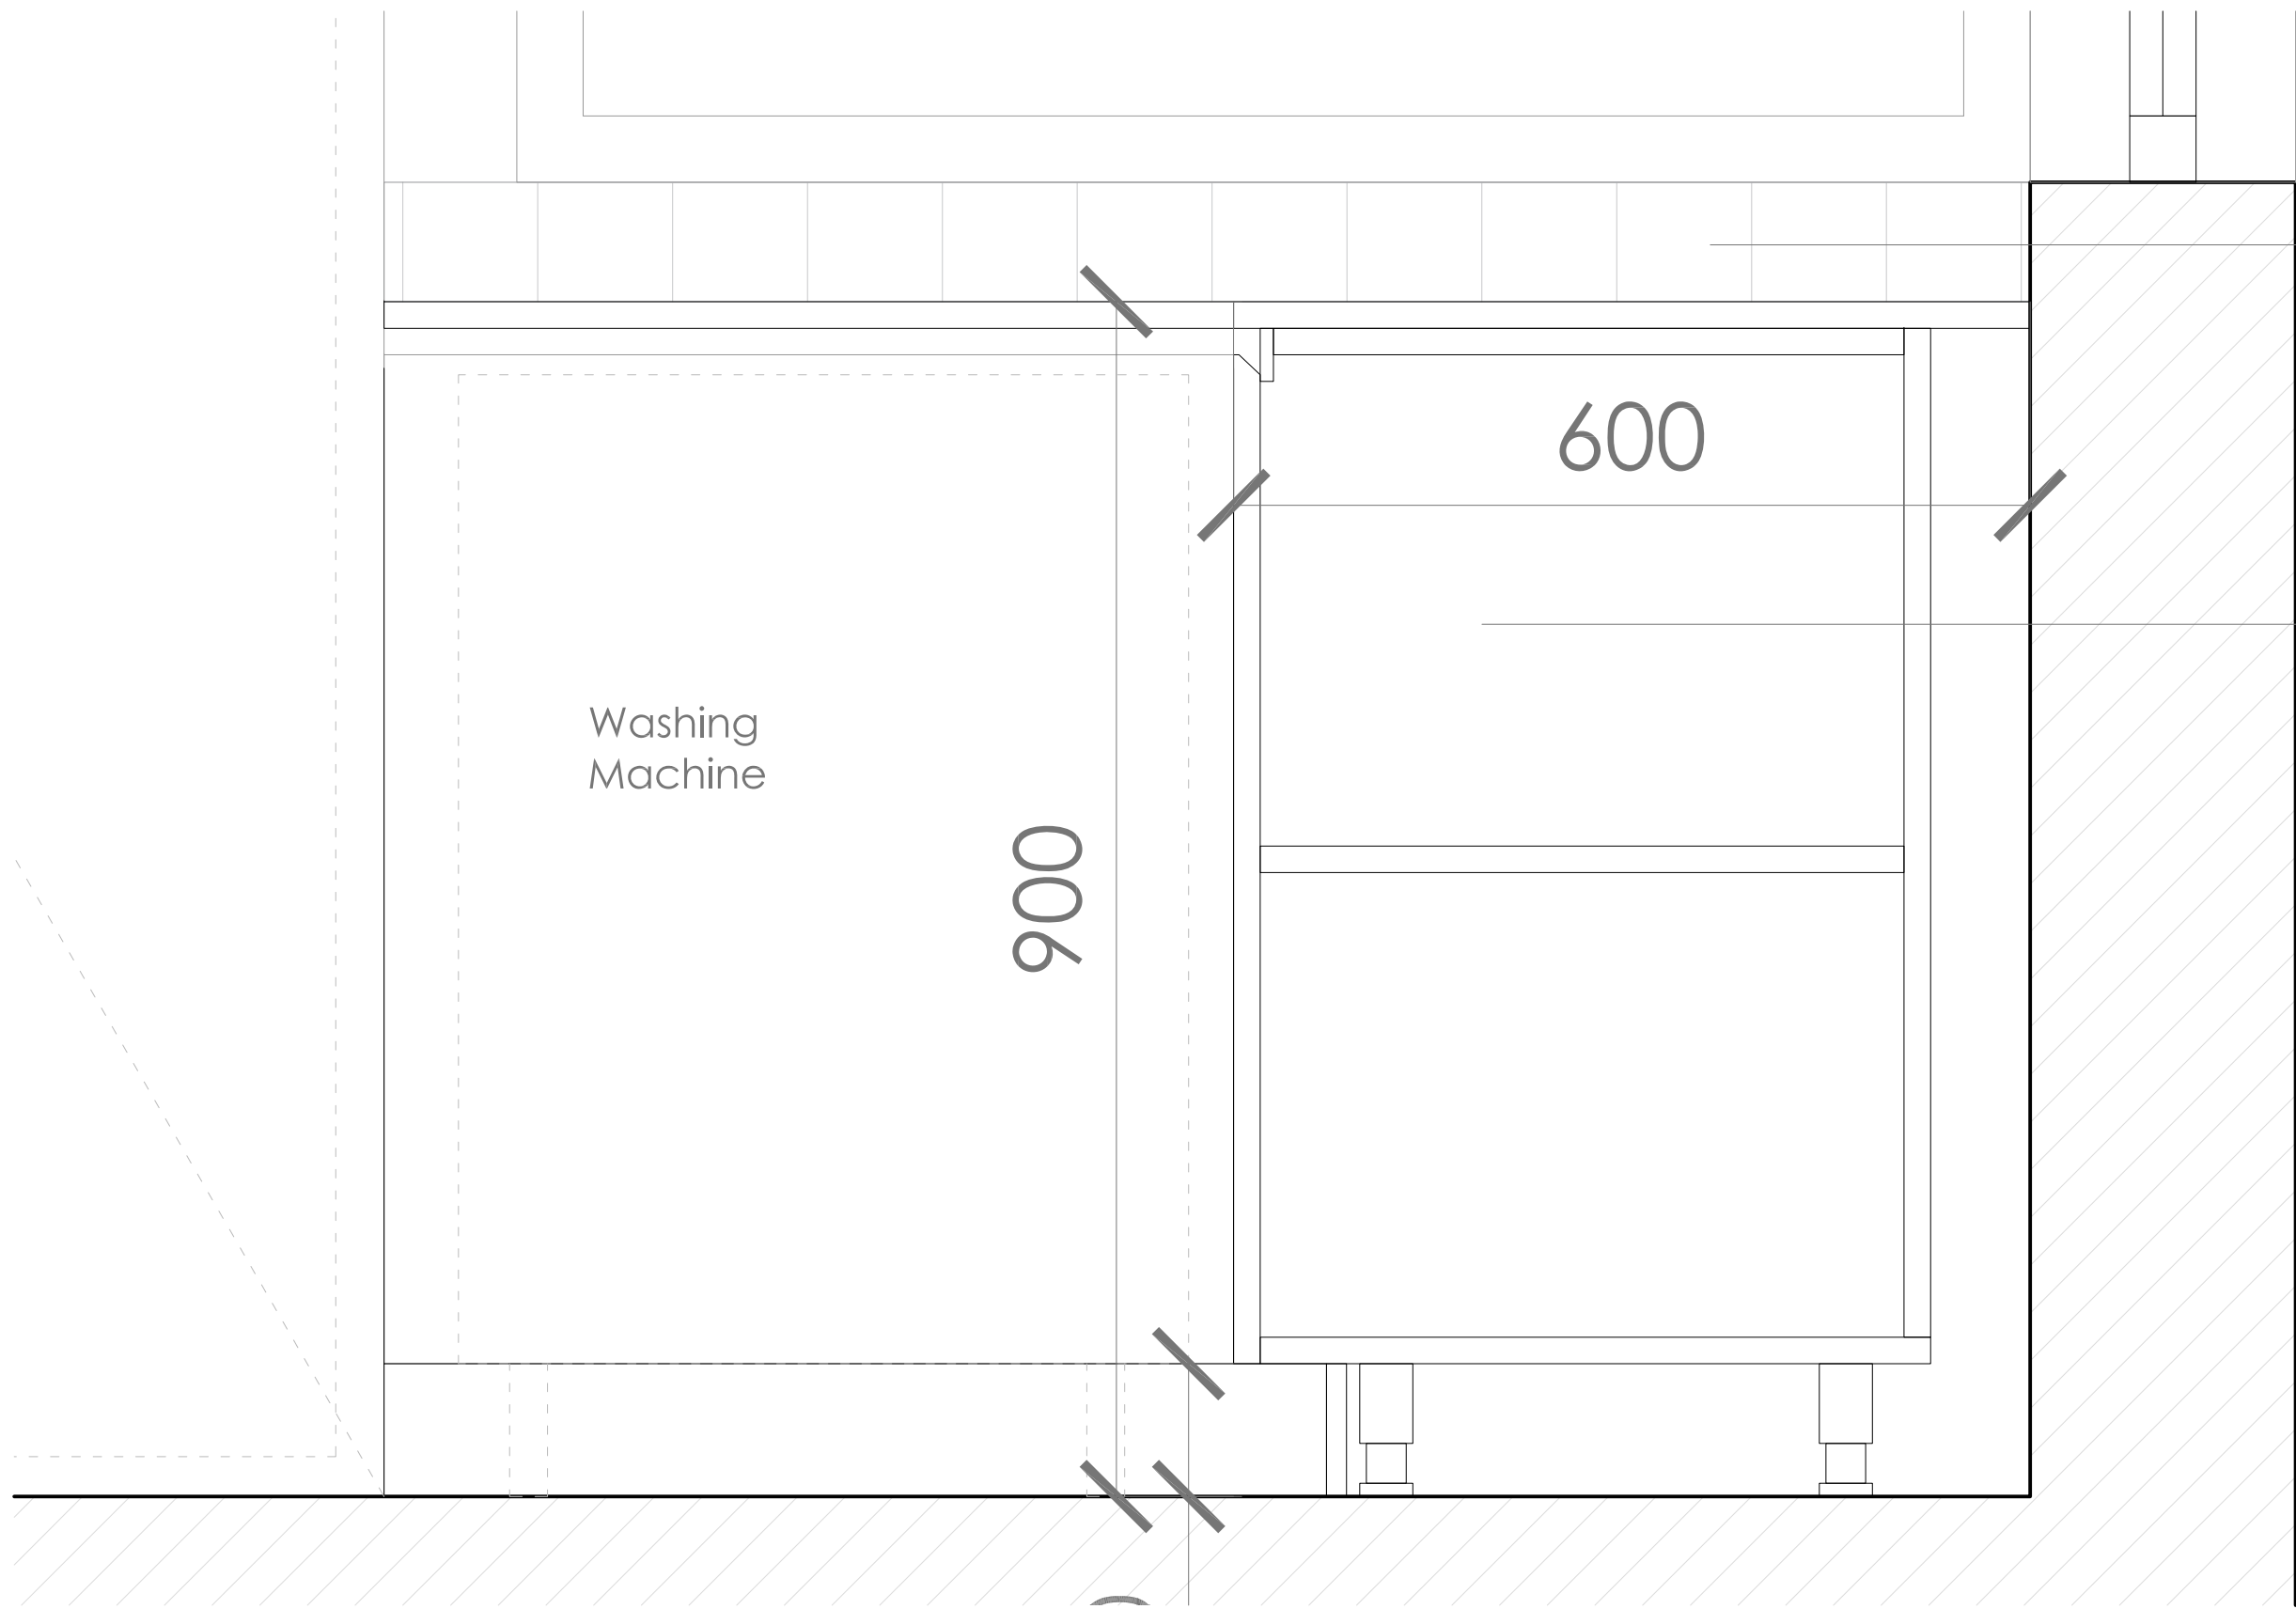

Replica quarry tiling

Base cupboards

Detail Section 03
Scale 1:5

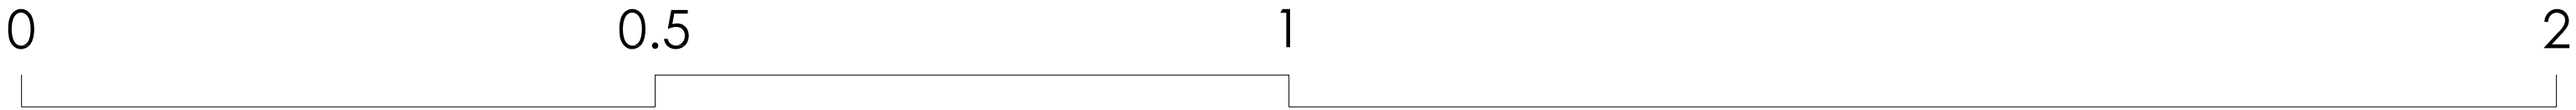

ALEXANDRA ROAD ESTATE
APARTMENT 85B
85B ROWLEY WAY, NW80SN, LONDON

PROPOSED KITCHEN
SECTIONS
SCALE 1:5 @ A1
DATE 22.10.2021