


**Proposed Section AA**

1:100

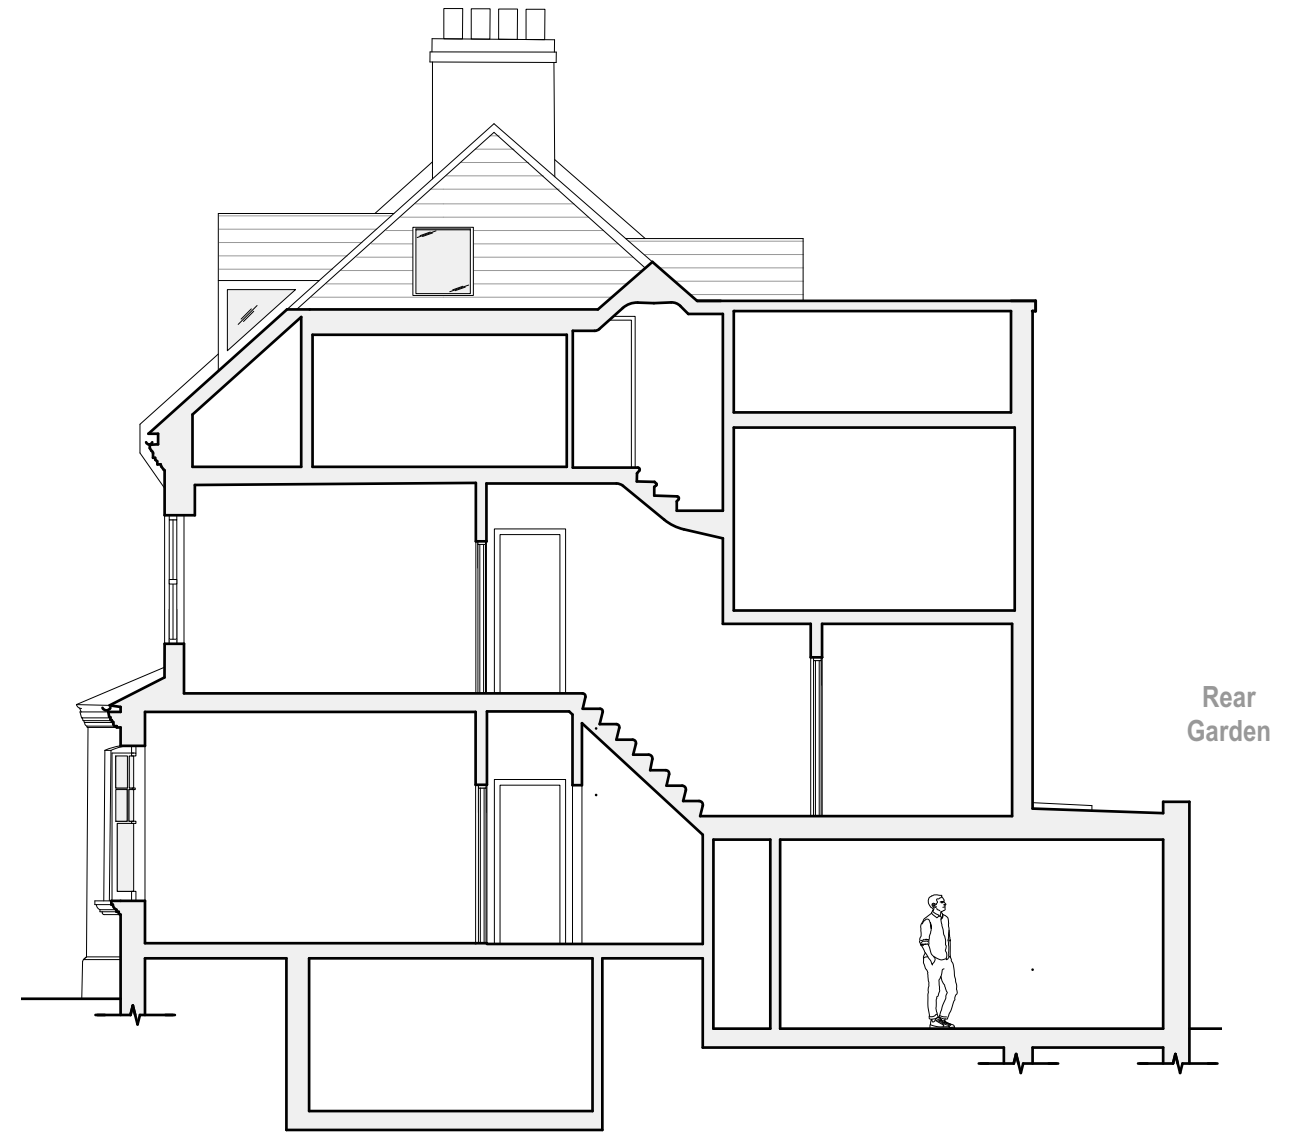

**Proposed Section BB**

1:100



Rev:	Date:	Description:
00	07.05.2021	Issue for comment
01	12.05.2021	Issue for comment
02	15.05.2021	Issue for planning
03	13.10.2021	revised for planning (with dimensions)
04	14.10.2021	revised for planning (reduce front skylights)

**NOTES:** Do not scale from this drawing. All dimensions in millimeters. All dimensions to be checked on site. All omissions and discrepancies to be reported to the architect immediately. This drawing is © betterPAD.

Project: <b>157 Sumatra Road NW6 1PN</b>	
Dwg no: <b>2110 / PL.08_Rev04</b>	
Drawing: <b>Proposed Sections AA &amp; BB</b>	
Date: October 2021	C bP D bP Rev: 04
Scale: 1:100 @ A3	

**Planning**

**better PAD**  
love your home

W [www.betterpad.co.uk](http://www.betterpad.co.uk)  
E [hello@betterpad.co.uk](mailto:hello@betterpad.co.uk)