


0
10
50 @ht 100 400 mm

4 S/1:75

5m

S/1:50

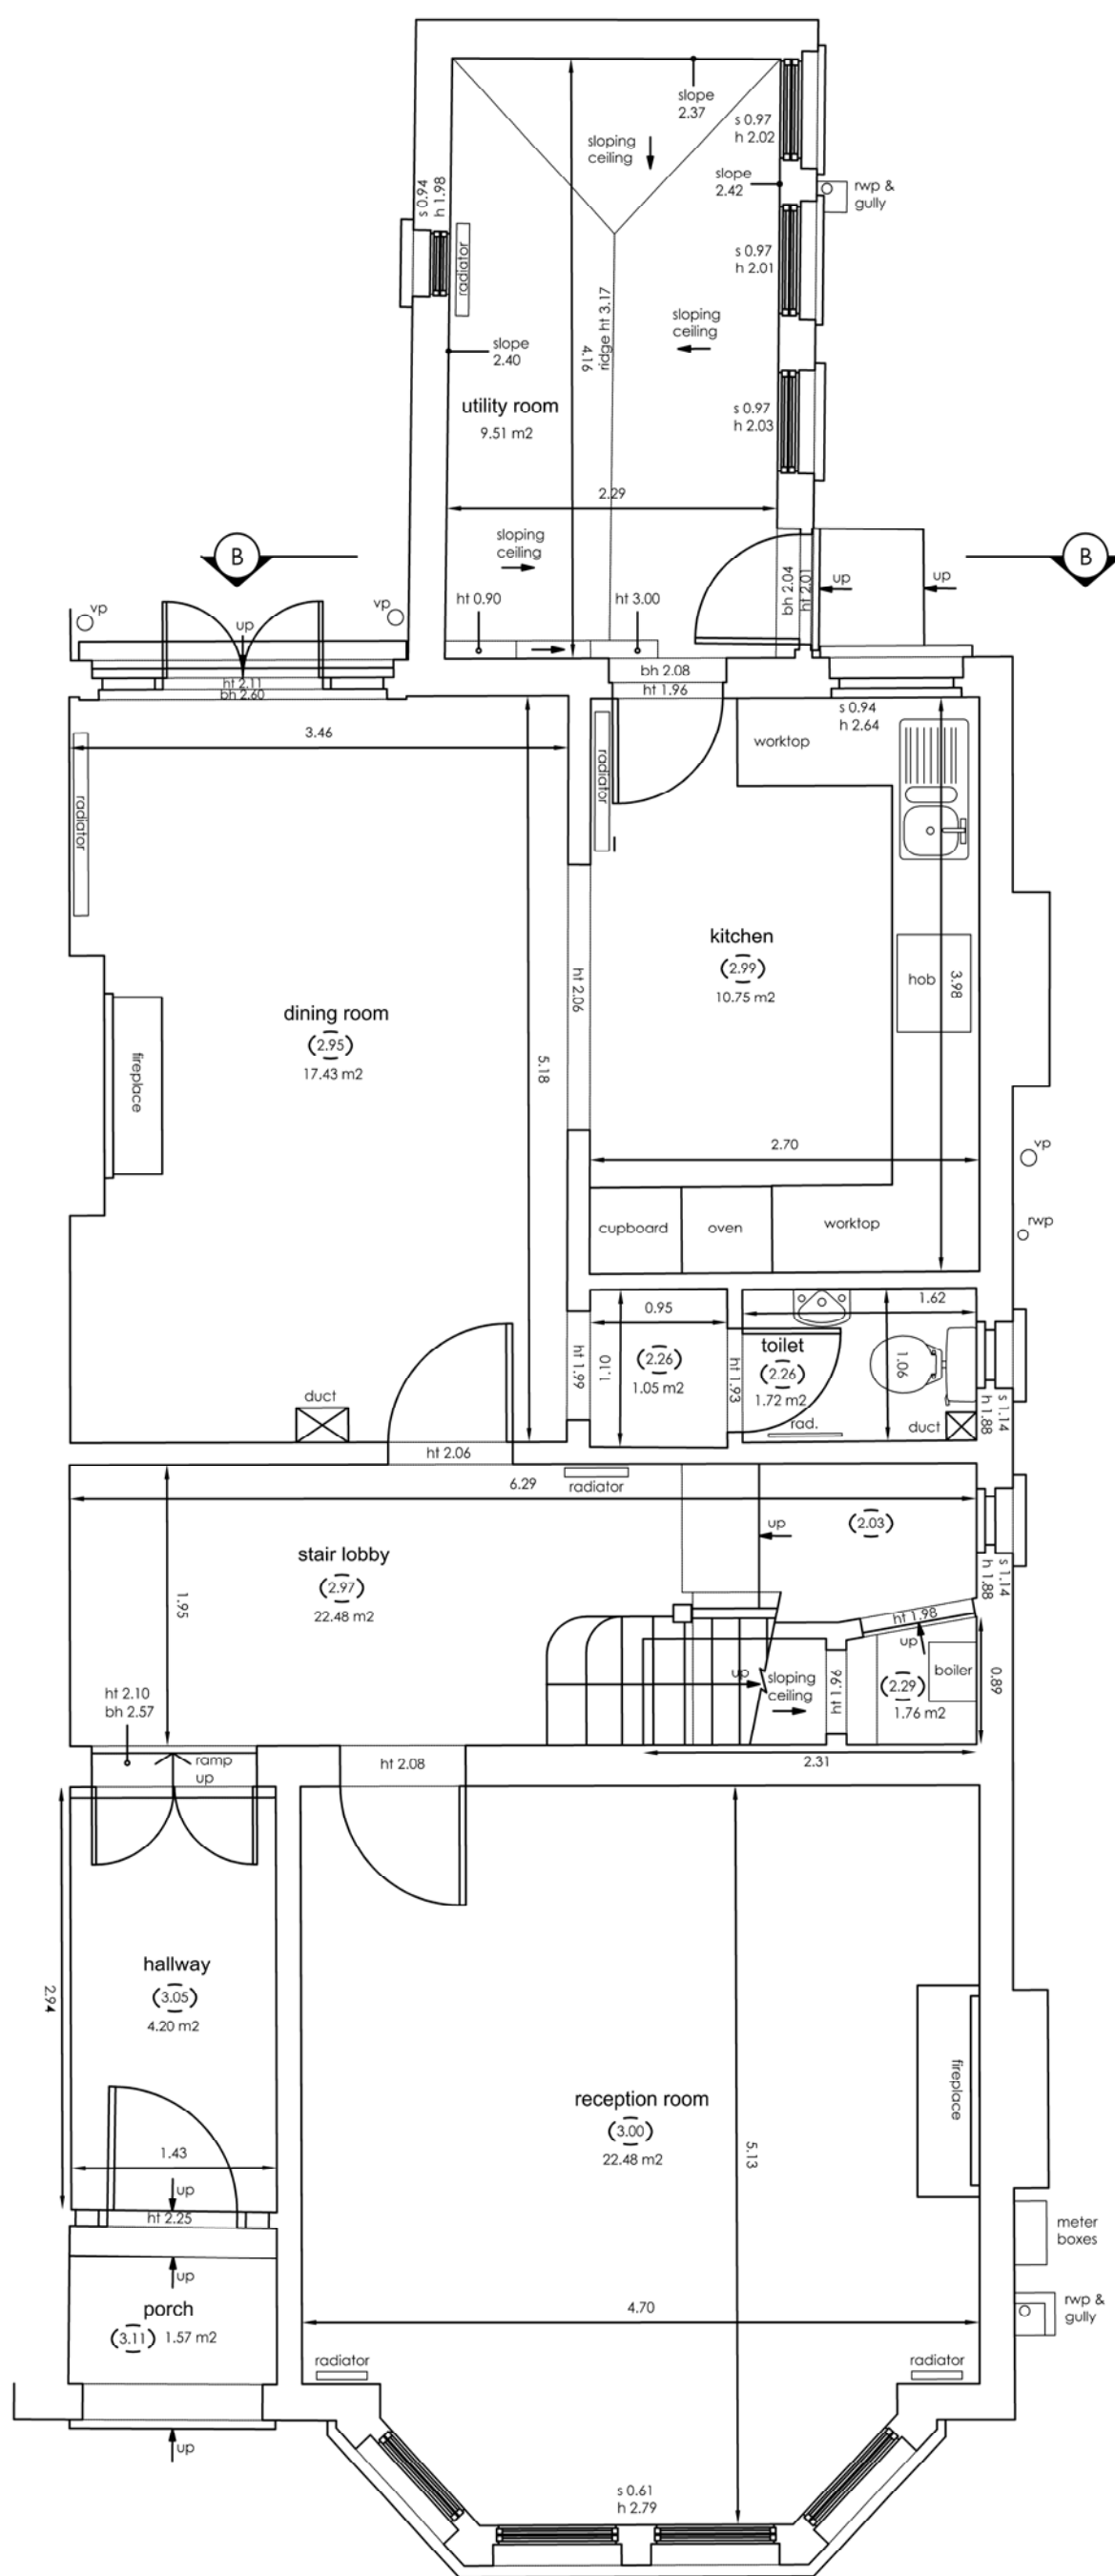

REV	DATE	REV	WHO	REV	WHO	CHK	CLIENT:	PROJECT:	SCALE:	DESIGN/DRAWN:	CHECKED:	DATE:	P-U-R-A Ltd 7 Torriano Mews NWS 2RZ - LONDON info.uk@p-u-r-a.com www.p-u-r-a.com +44-(0)2072 849 763
REV	DATE	BY	DESCRIPTION	CHK	P-U-R-A. LTD		55 MINSTER ROAD, LONDON NW2 3SH	1:50	TN	CH	10.09.2021		
DRAWING STATUS: INFORMATION								DRAWING TITLE:	A3	PROJECT No:	DRAWING No:	REV:	
								GROUND FLOOR AS EXISTING		0745	A103	A	