


KEY NOTES

- 201 SUSPENDED CEILING GRID COMPLETE WITH LAY IN TILES AND MODULAR LIGHT FITTINGS
- 202 FLUORESCENT TUBE LIGHTING MOUNTED TO EXPOSED VAULT CEILING.
- 203 DOWNLIGHT MOUNTED TO SUSPENDED CEILING GRID.
- 204 RECESSED SPOTLIGHT
- 205 SURFACE MOUNTED MOVEABLE SPOTLIGHT
- 206 HIGH LEVEL WALL MOUNTED AIR CON UNIT.
- 207 MECHANICAL SUPPLY/EXTRACT GRILLE.
- 208 ALUMINIUM GLAZED PITCHED ROOFLIGHT.

- 209 LATH AND PLASTER CEILING (ASSUMED) WITH PAINTED TIMBER EXPOSED BATTONS
- 210 SURFACE MOUNTED ADJUSTABLE SPOTLIGHT (BLACK FINISH)
- 211 CEILING SLOPE
- 212 POLYCARBONATE ROOFLIGHTS.
- 213 HIGH LEVEL WALL MOUNTED AIR CON UNIT.
- 214 EXPOSED PAINTED TIMBER BEAM

CEILING FINISHES

- C-1 EXPOSED CONCRETE
- C-2 SUSPENDED CEILING GRID
- C-3 PAINTED PLASTERBOARD

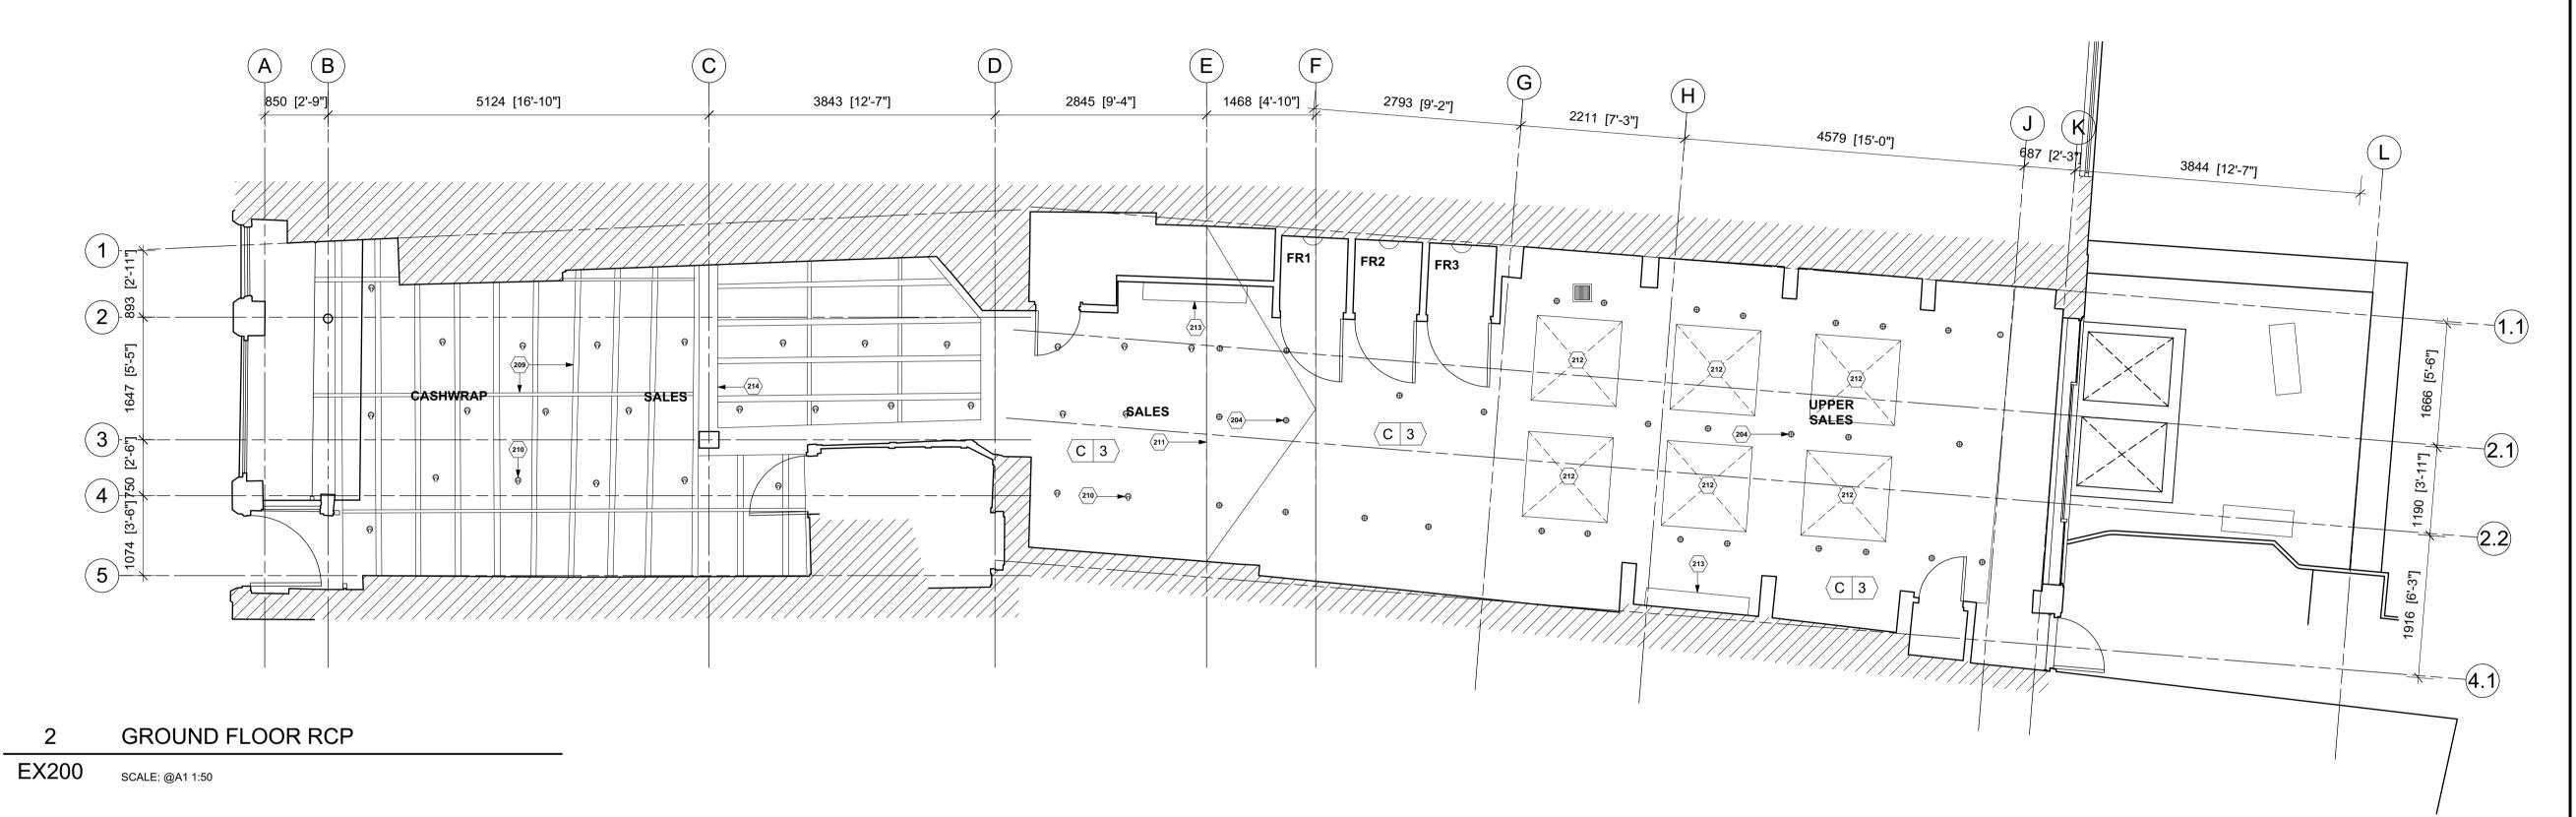

A (B)2793 [9'-2"] 5124 [16'-10"] 1468 [4'-10"] 850 [2'-9"] 3843 [12'-7"] 2845 [9'-4"] 2211 [7'-3"] 4579 [15'-0"] 3844 [12'-7"] (C 2) 2 .88 (204) - C 3 $\langle C | 1 \rangle$ $\langle C | 3 \rangle$ CELLAR STOCK ROOM 3 SALES LOBBY $\langle C \mid 3 \rangle$ ⊕ 204 ► METER ROOM 2 107 $\langle C | 3 \rangle$

BASEMENT RCP EX200 SCALE: @A1 1:50

EX200

apt.design WALECOTE ROAD, SOUTH KILWORTH, LEICESTERSHIRE, UK, LE17 6EG ^ፆ֎฿∥៖sħ[®]₩₩₩.APT-DESIGN.CO.UK T: +44 (0) 1858 469420 For Office Use: A_12494

Figured dimensions shall be taken in preference to scaled dimensions and any discrepancies or errors are to be referred to the Designer. Contractors, sub-contractors and suppliers must verify all dimensions on site before commencing work or making

any fabrication drawings. @ Copyright Reserved

27 HAMPSTEAD HIGH STREET LONDON NW3 1QA

CONSULTANT:

DRAWN BY:

ISSUE / DATE:

PLANNING

21.10.21

REVISION:

SHEET TITLE :

EXISTING BASEMENT AND GROUND FLOOR RCP

SHEET NO.: